


SIG TRADING (IRELAND) LIMITED

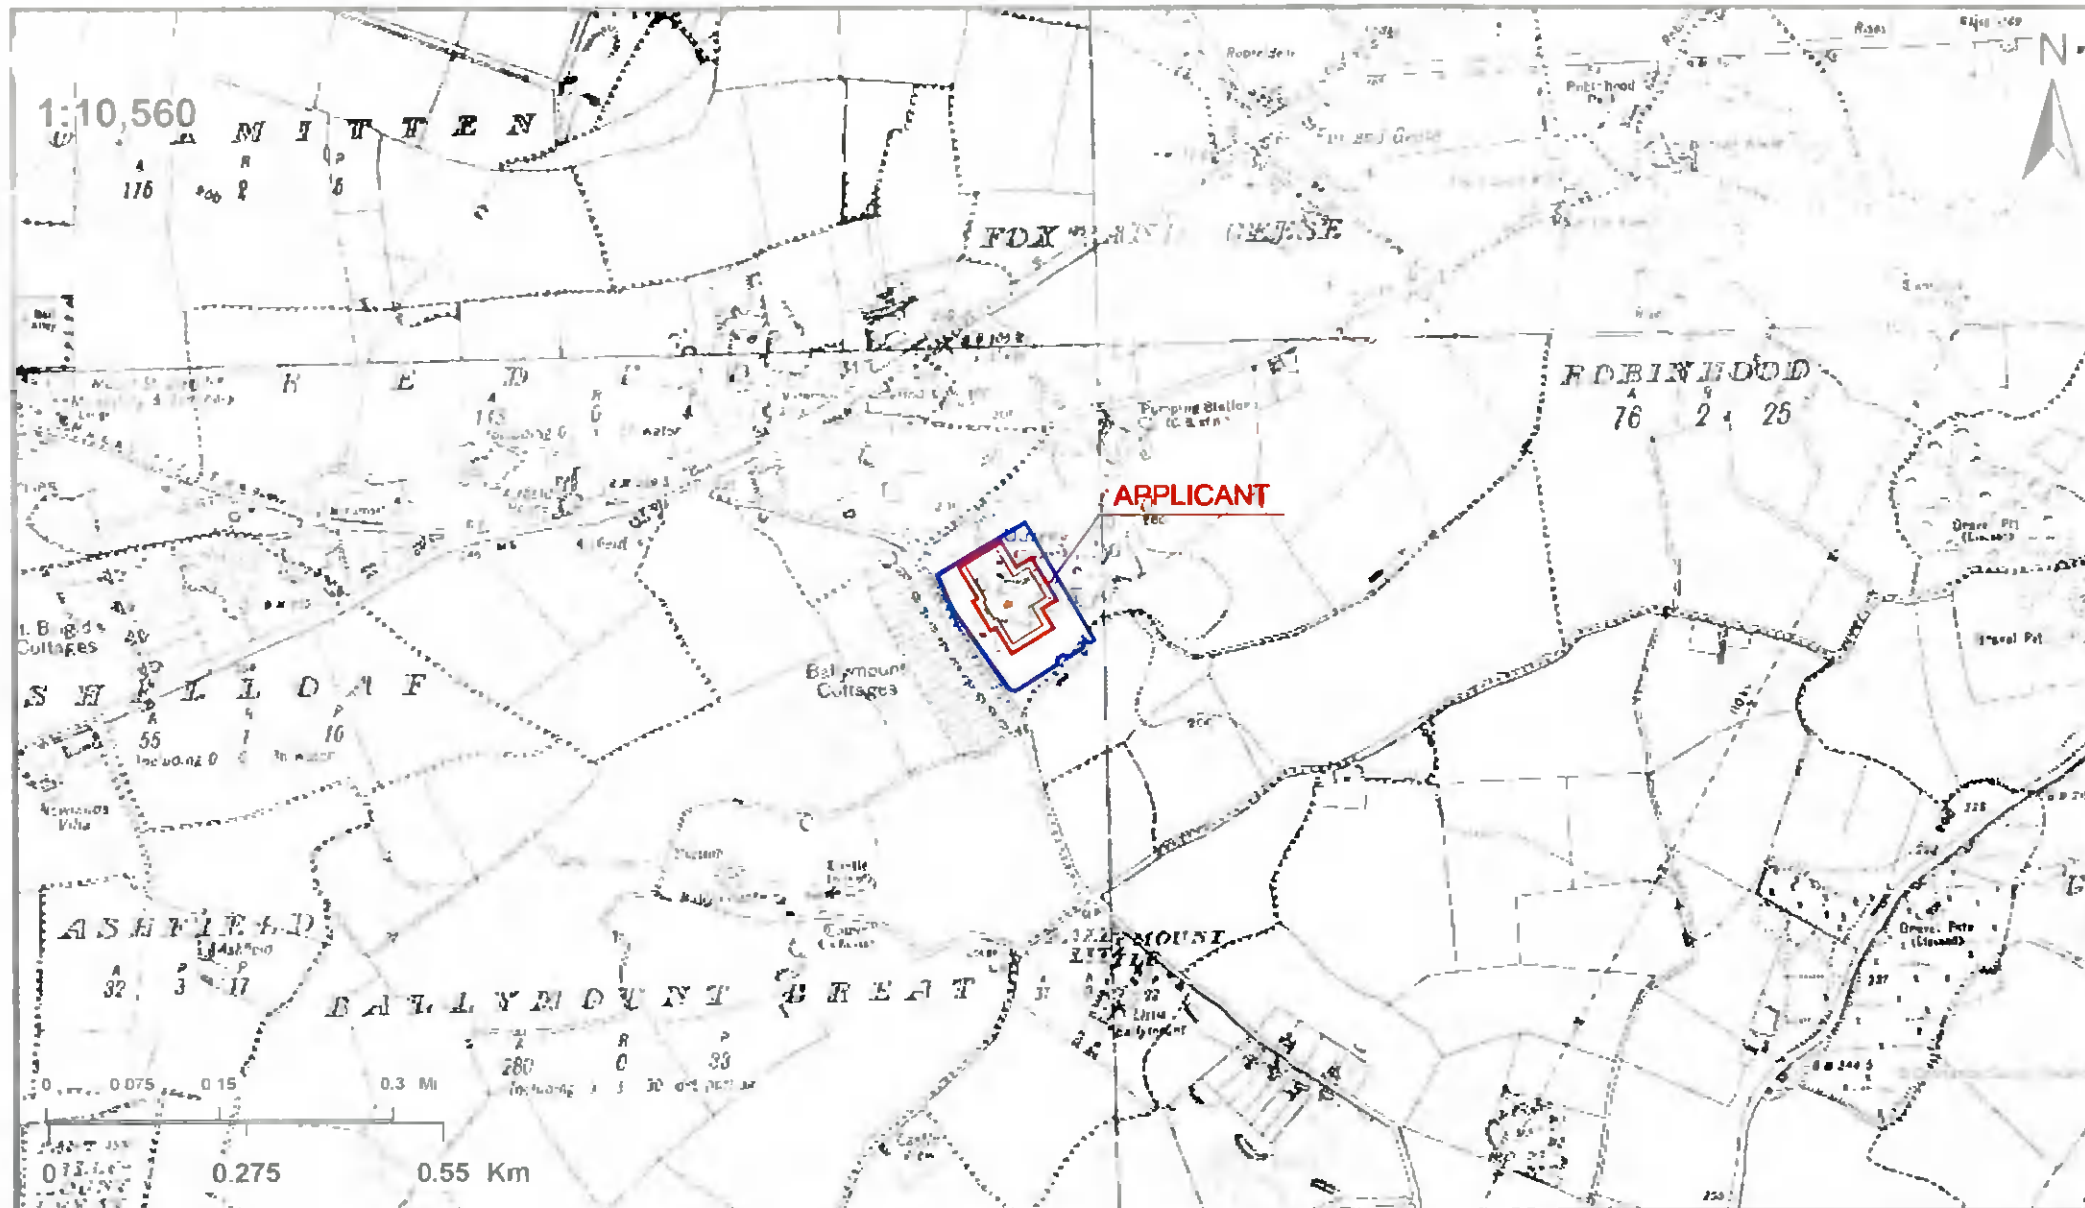

Grid Reference: O 09298 30836

X(Easting): 309298
Y(Northing): 230836

Centre Point Coordinates (ITM):

X(ITM): 709239
Y(ITM): 730881

License / Copyright: License No. CYALS0201903
© Ordnance Survey Ireland/Government of Ireland.



© Suirbhéireacht Ordánáil Éireann, 2022

Arna thionsú agus ama fhóisiú ag
Suirbhéireacht Ordánáil Éireann, Páirc an
Fhionnuisce, Baile Átha Cliath 8, Éire.

Séarlonn stáirgeadh neamhúdaraithe cóipcheart
Shuirbhéireacht Ordánáil Éireann agus Rialtas
na hÉireann.

Gach cead ar coenamh. Ní ceadmhach aon
chuid den fhóiseachán seo a chóipeáil, a
stáirgeadh nó a tharchur in aon foirm ná ar aon
bhealach gan cead i scríbhinn roimh nó ó úinéir
an chóipchirt.

Ní hionann bóthar, bealach nó cosán a bheith ar
an léarscáil seo agus fianaise ar chuid eile.

Ní thaispeánann léarscáil de chuid Ordánáil
Shuirbhéireacht na hÉireann teorann phointí díleathúil
de mhacnó riamh, ná úinéireacht de ghnáthe fhísiúla.

JOB: Proposed Solar Panels at
SIG Trading (Ireland) Limited
Turnpike Road
Dublin 22 D22 N6X5

CLIENT: SIG Trading (Ireland) Limited

TITLE: Record Place Map

PLAN No.: 00

SCALE: 1:10,560@A3


Rev B 19/04/2022
Drawing by Elena Vazquez

NOTES:

1. This drawing is copyright and the property of Bioenergy Power Systems T/A Enerpower. The design information contained herein is strictly confidential. This document is not to be reproduced, disclosed or circulated, in whole or in part without the prior written permission in each instance of Bioenergy Power Systems T/A Enerpower.
2. This drawing has been produced electronically and may have been photo reduced or enlarged when copied hence do not rely on any scales quoted work only to figured dimensions (do not scale) all dimensions to be checked on site, any errors or omission to be reported to the agent immediately.
3. This drawing is to be read in conjunction with all relevant structural, services and architectural drawings, specifications and schedules.
4. All dimensions are in millimeters and levels in meters unless noted otherwise.

Site subject to planning application outlined in
solid **RED**.

Adjacent lands under the control of the applicant
outlined in **BLUE**.

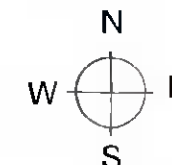

ENERPOWER
TOTAL ENERGY SOLUTIONS

enerpower.ie
051 364054

Waterford Business Park, Unit 24 Cork Rd, Waterford