




LEGEND
 AREA SUBJECT TO DEVELOPMENT

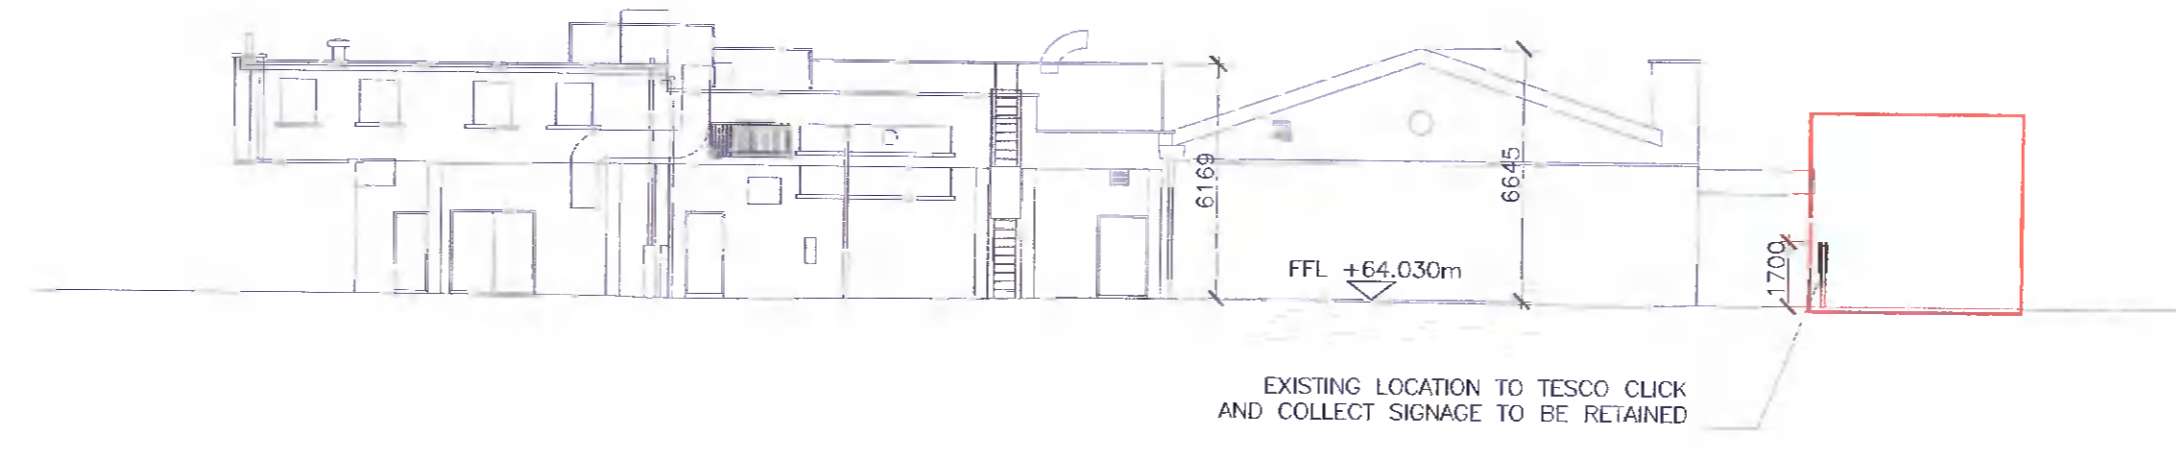

EXISTING CONTIGUOUS NORTHERN ELEVATION
 SCALE 1:200

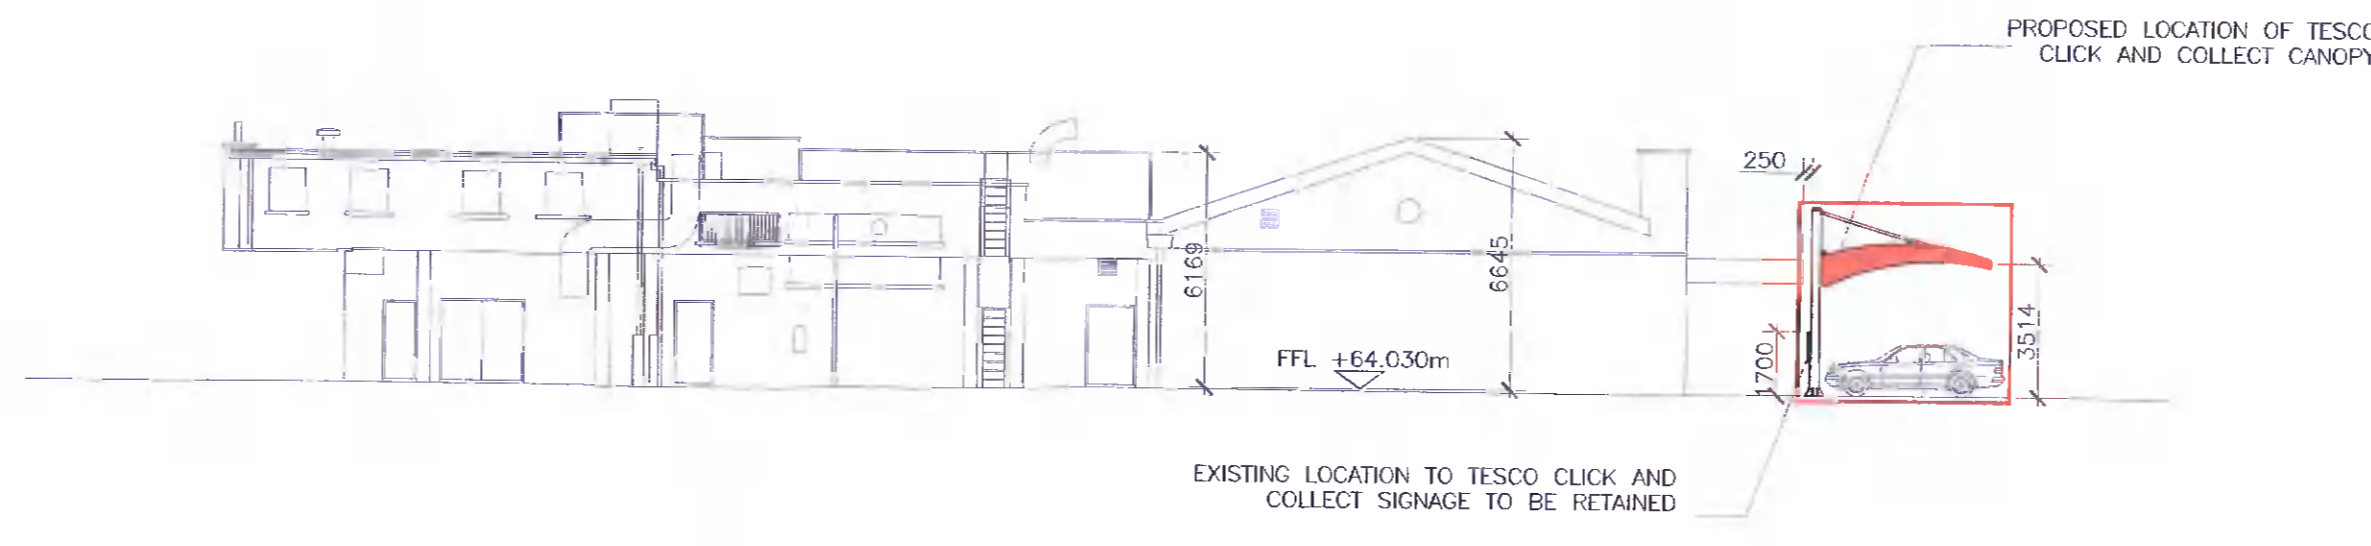

PROPOSED CONTIGUOUS NORTHERN ELEVATION
 SCALE 1:200

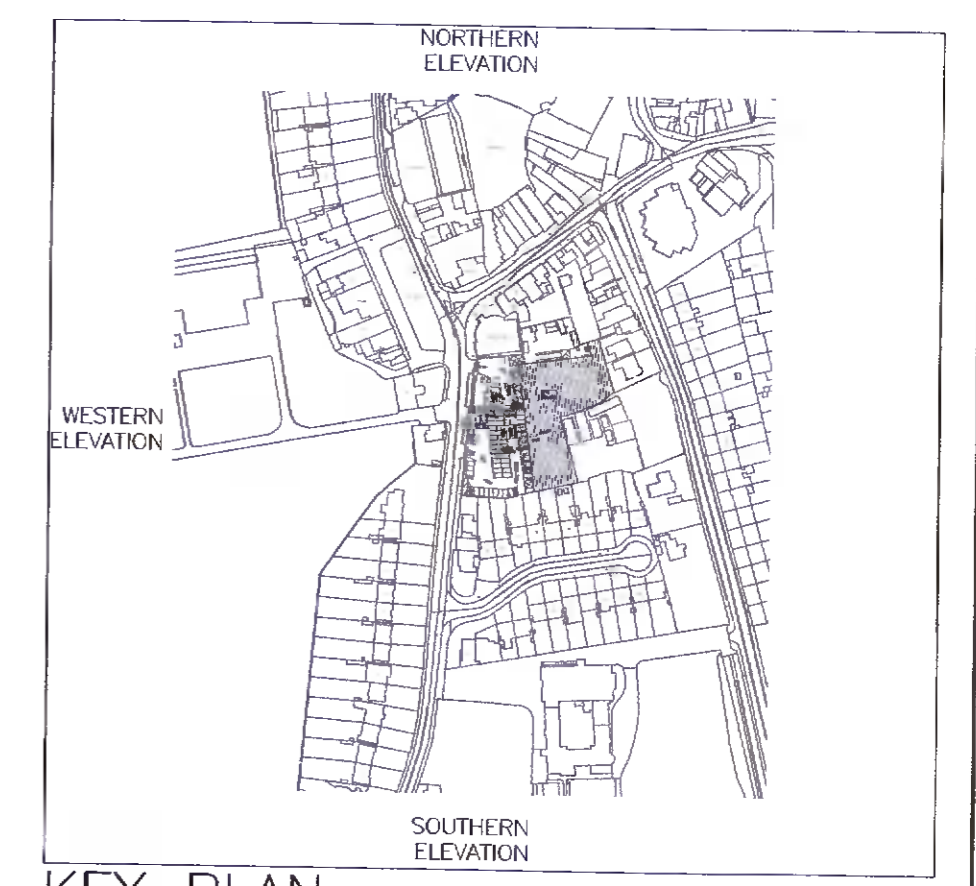

KEY PLAN
 NTS

S2 PLANNING

© CRS
 This drawing and any design hereon is the copyright of the Consultants and must not be reproduced without their written consent. All drawings remain the property of the Consultants.

Figured dimensions only to be taken from this drawing.
 All dimensions to be checked on site.
 Consultants to be informed immediately of any discrepancies before work proceeds.

REV. NO.	DATE	REVISION NOTE	DWN BY:	CKD BY:
P01	21/02/2022	ISSUED FOR PLANNING PURPOSES	AH	DH

CLIENT:	TESCO IRELAND LTD.		
PROJECT:	TESCO CLICK AND COLLECT AT CLONDALKIN, CO. DUBLIN		
TITLE:	CLICK AND COLLECT EXISTING AND PROPOSED ELEVATIONS SHEET 2		
DRAWN:	CHECKED:	APPROVED:	JOB NO:
AH	ED	DH	210699_046
DATE:	SCALE:	DRAWING NO:	REV:
21/02/2022	1:200	210699_046-ORS-Z1-00-DR-A-20	P01

ORS

Mullingar Dublin Galway Donegal London
 +353 1 5242050 www.ors.ie info@ors.ie
 ISO 9001:2008 QUALITY ASSURED COMPANY