


Lidl Ireland GMBH_Lidl Store Complex, Cookstown Road, Dublin 24, D24 V2VW

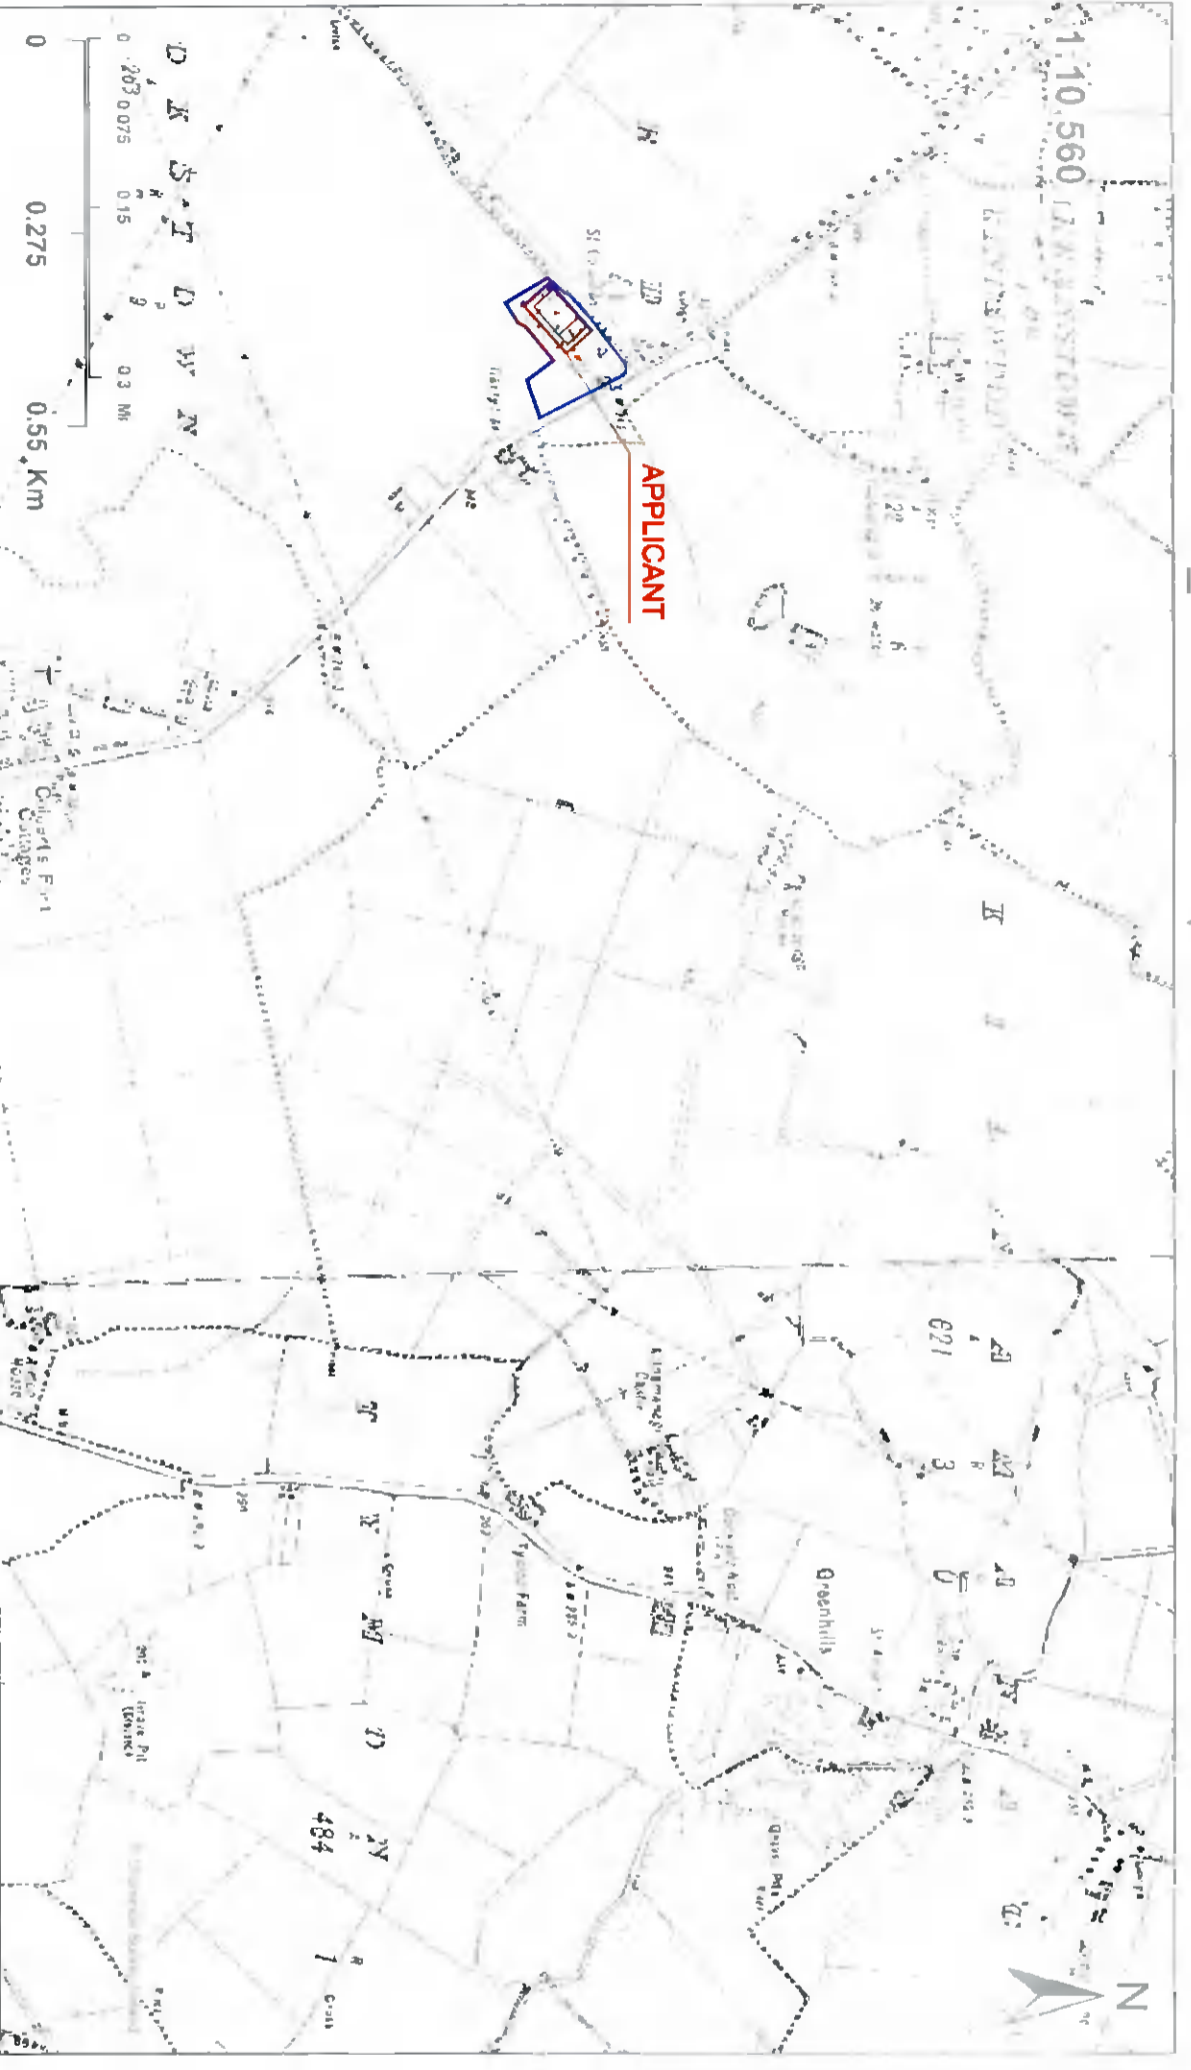

NOTES:

1. This drawing is copyright and the property of Bioenergy Power Systems T/A Enerpower. The design information contained herein is strictly confidential. This document is not to be used, reproduced, disclosed or circulated, in whole or in part without the prior written permission in each instance of Bioenergy Power Systems T/A Enerpower.
2. This drawing has been produced electronically and may have been photo reduced or enlarged when copied hence do not rely on any scales quoted work only to figured dimensions (do not scale) all dimensions to be checked on site, any errors or omission to be reported to the agent immediately.
3. This drawing is to be read in conjunction with all relevant structural, services and architectural drawings, specifications and schedules.
4. All dimension are in millimeters and levels in meters unless note otherwise.

Site subject to planning application outlined in solid **RED**.
Adjacent lands under the control of the applicant outlined in **BLUE**.

Grid Reference: O 08122 29145
 X(Easting): 308122
 Y(Northing): 229145
 Latitude, Longitude = 53.301792977, -8.378714858
 Centre Point Coordinates (ITM):
 X(ITM): 709084
 Y(ITM): 729170
 License / Copyright: Licence No. CYAL50201903 ©
 Ordnance Survey Ireland/Government of Ireland



© Suirbhreacht Ordánais Éireann, 2022
 Arna thomú agus arna fhoilsiú ag
 Suirbhreacht Ordánais Éireann, Páirc an
 Fhionnuisce, Baile Átha Cliath 8, Éire.
 Sainleam aitheascach neamhdáiríve cóipcheart
 Shuirbhreacht Ordánais Éireann agus Rialtas
 na hÉireann.
 Gach cead ar coimeadh. Ní ceadmhach aon
 chuid den mhóilseacht seo a chloicall, a
 athscríobh nó a thairctur in aon modh ná ar aon
 dhíreallach gan cead | scríobhain roimh le 0 díneall
 an ordíochair.
 Ní hionann bóthar, baileach nó coimeadh a thairctur ar
 an tseachtall seo agus hionann ar chead aill.
 Ní ghealltáiríocht léarscail de chuid Ordánais
 Shuirbhreacht na hÉireann le coimeadh phoiblí | díreallú
 de mhóilseacht na hÉireann ná díreallú de ghráinne fhíriciúla.

JOB : Proposed Solar Panels at
 Lidl Store Complex
 Cookstown Road
 Dublin 24, D24 V2VW


CLIENT: Lidl Ireland GMBH

TITLE: Record Place Map

PLAN No.: 00

SCALE: 1/110.560@A3

Rev A 07/04/2022
 Drawing by Elena Vazquez

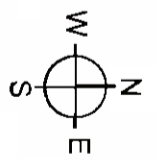

ENERPOWER
 TOTAL ENERGY SOLUTIONS
 energpower.ie
 051 364054
 Waterford Business Park, Unit 24 Cork Rd, Waterford