



EXTERNAL INSULATION TO WALLS AT FIRST FLOOR LEVEL

EXTEND TO NEW WORKS

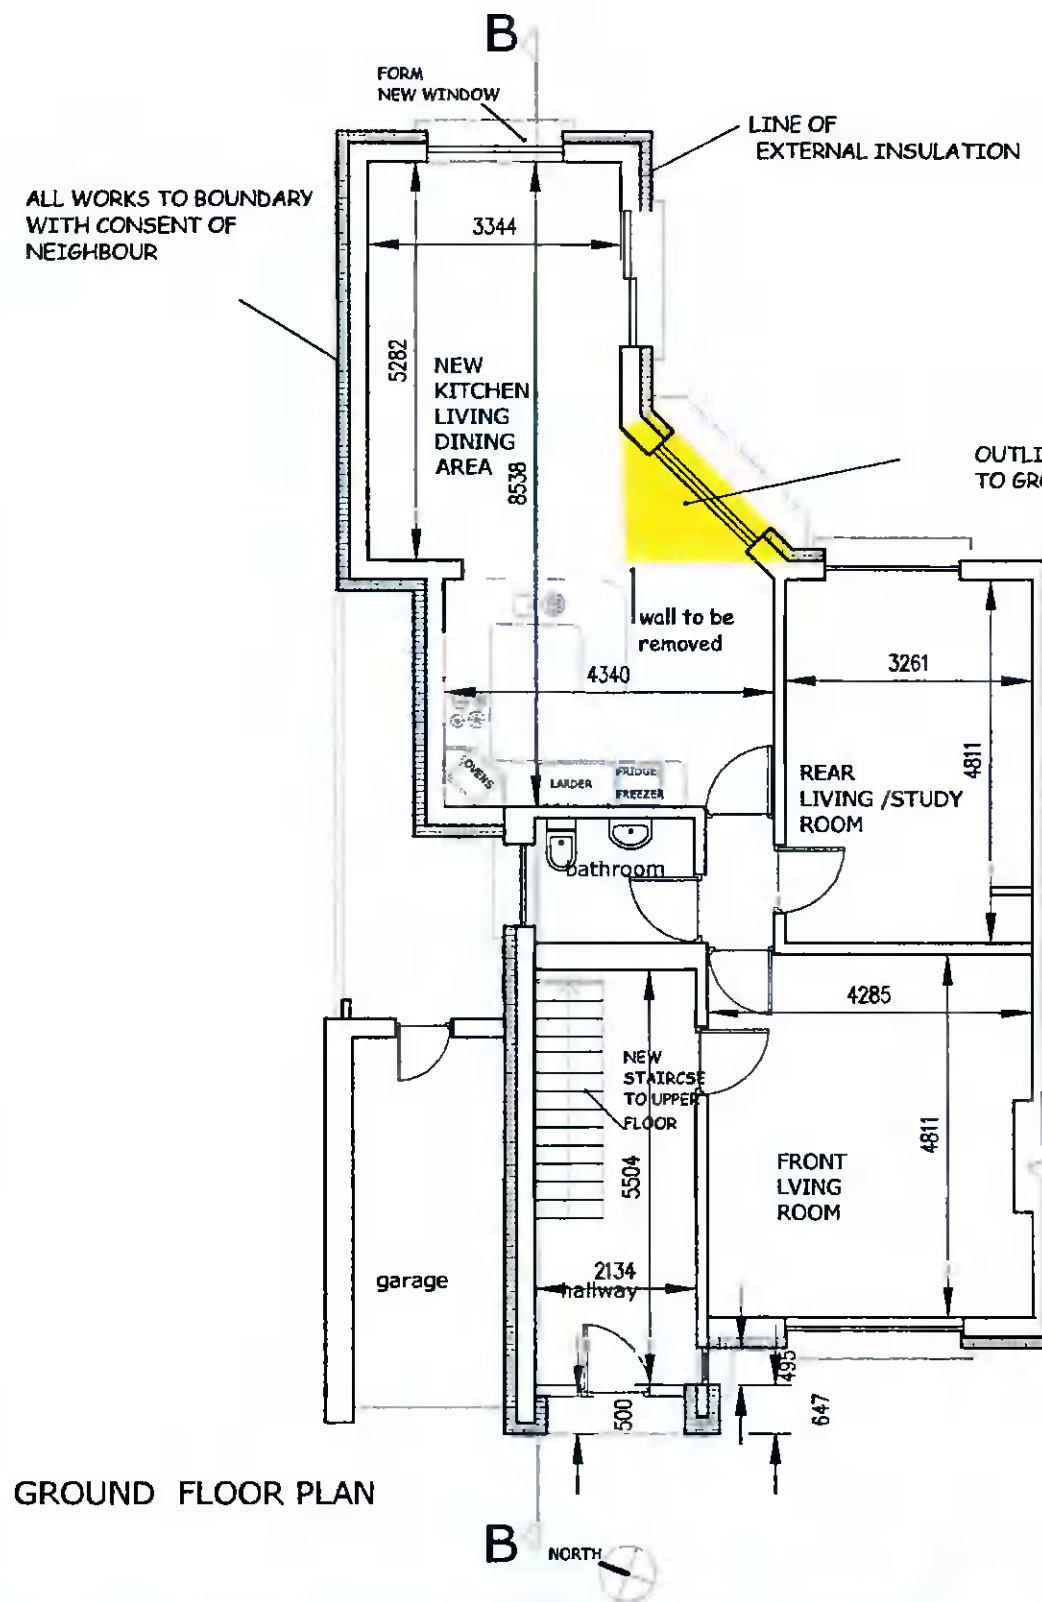

ZINC CLADDING ON INSULATED TIMBER WALLS TO DORMERS

EXTEND ROOF OVERHANG AT ALL EAVES TO SIDE FRONT AND REAR BY 150

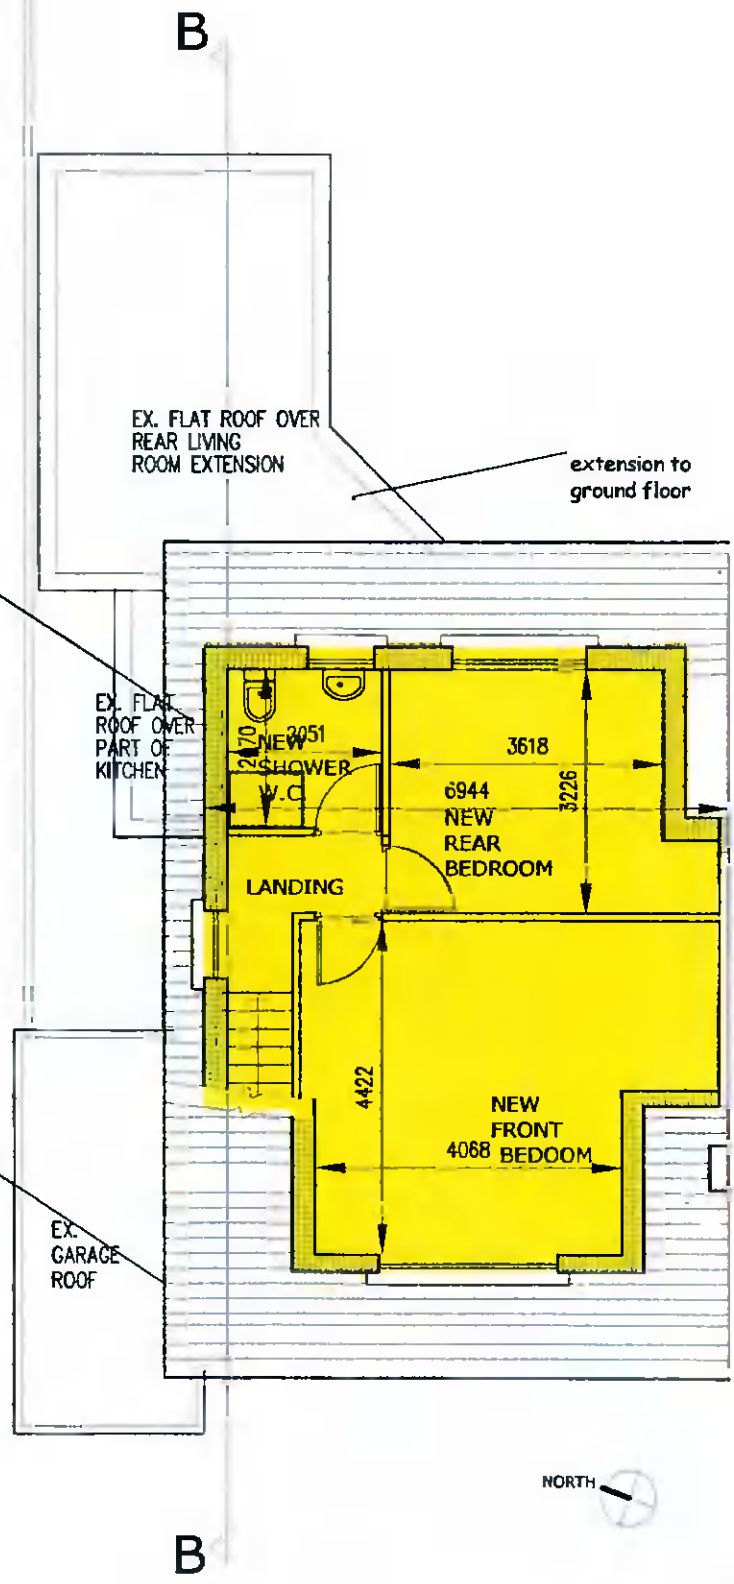

MARTIN LYNCH ARCHITECT
 THE GARDEN STUDIO
 21 GROSVENOR SQUARE
 DUBLIN D06Y840
 m 087 245 0439 t 00 353 1 4966822
 e MARTINLYNCHARCHITECT@GMAIL.COM



Notes
 Do not scale this drawings only noted dimensions to be used
 Any discrepancies to be immediately notified to Architect
 All drawings to be checked onsite and prior to fabrication.
 All works to be carried out in accordance with current Building Regulation, Planning Permission, Fire Safety Certificate, Safety Plan and to Accredited Construction Details in TGD Part L Building Regulations 2021 Cavity Wall Construction.

revisions	date

45 Moundown Park
 Clinet: Eamonn Doyle
 Date April 2022
 SCALE 1:100 at A3

PROPOSED PLANS
 Job no Drw no
2210-305