


Site Location Map

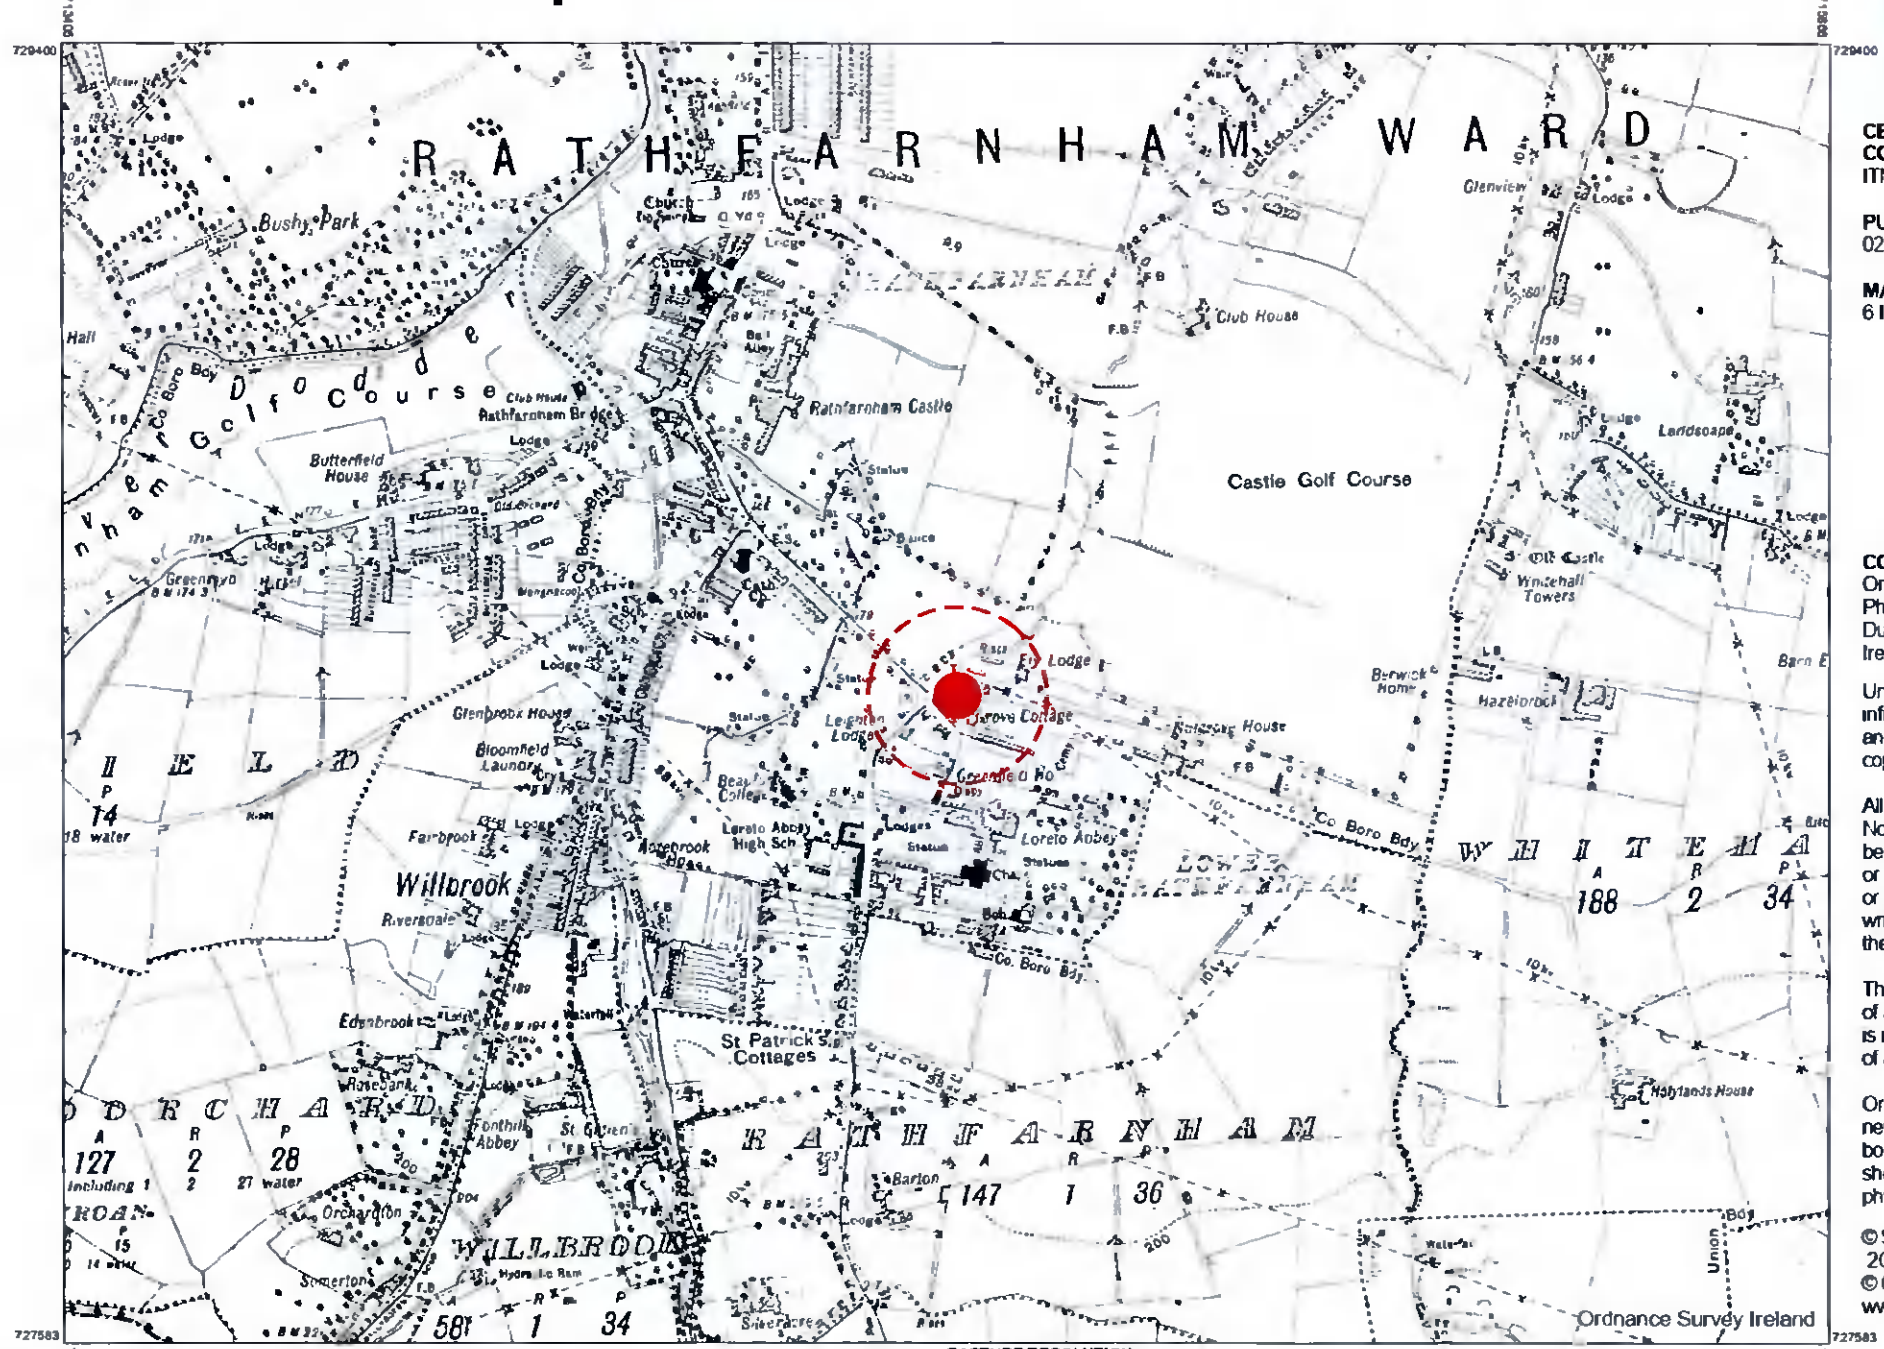

CAPTURE RESOLUTION:
The map objects are only accurate to the resolution at which they were captured. Output scale is not indicative of data capture scale. Further information is available at: [http://www.osi.ie/search 'Capture Resolution'](http://www.osi.ie/search/Capture%20Resolution)



CENTRE COORDINATES:
ITM 714636,728492
PUBLISHED: 02/03/2021 **ORDER NO.:** 50175625_1
MAP SERIES: 6 Inch Raster **MAP SHEETS:** DN022

COMPILED AND PUBLISHED BY:
Ordnance Survey Ireland,
Phoenix Park,
Dublin 8,
Ireland

Unauthorised reproduction infringes Ordnance Survey Ireland and Government of Ireland copyright

All rights reserved
No part of this publication may be copied, reproduced or transmitted in any form or by any means without the prior written permission of the copyright owners

The representation on this map of a road, track or footpath is not evidence of the existence of a right of way

Ordnance Survey maps never show legal property boundaries, nor do they show ownership of physical features

© Suirbhéireacht Ordánais Éireann 2021
© Ordnance Survey Ireland, 2021
www.osi.ie/copyright

LEGEND:
[http://www.osi.ie/search 'Large Scale Legend'](http://www.osi.ie/search/Large%20Scale%20Legend)

NOTES
SITE LOCATION



THIS DRAWING IS THE PROPERTY OF CDP ARCHITECTURE. IT IS TO BE USED ONLY FOR THE PROJECT SPECIFICALLY IDENTIFIED IN THE DRAWING. IT IS NOT TO BE REPRODUCED OR TRANSMITTED IN ANY FORM OR BY ANY MEANS WITHOUT THE PRIOR WRITTEN PERMISSION OF CDP ARCHITECTURE. THIS DRAWING IS TO BE DESTROYED ONLY BY REPLACEMENT WITH THE ARCHITECT'S FINAL DRAWING.



PLANNING	
JOB	DATE
RESIDENTIAL DEVELOPMENT	APRIL 2022
AT GRANGE ROAD, RATHFARNHAM	
DUBLIN 14	
CLIENT	DRN
FIRST STEP HOMES LTD	RA
DRAWING TITLE	SCALE
SITE LOCATION MAP (RECORD PLACE MAP)	N.T.S. @ A3
	CHECKED
	PM
JOB NUMBER	DRAWING NUMBER
2020-134	3-00

N SITE LOCATION MAP
(RECORD PLACE MAP)
SCALE N.T.S.