


**NOTES**

SITE BOUNDARY  
AS SHOWN FOR PLANNING APPLICATION REF. SD/18A/0053

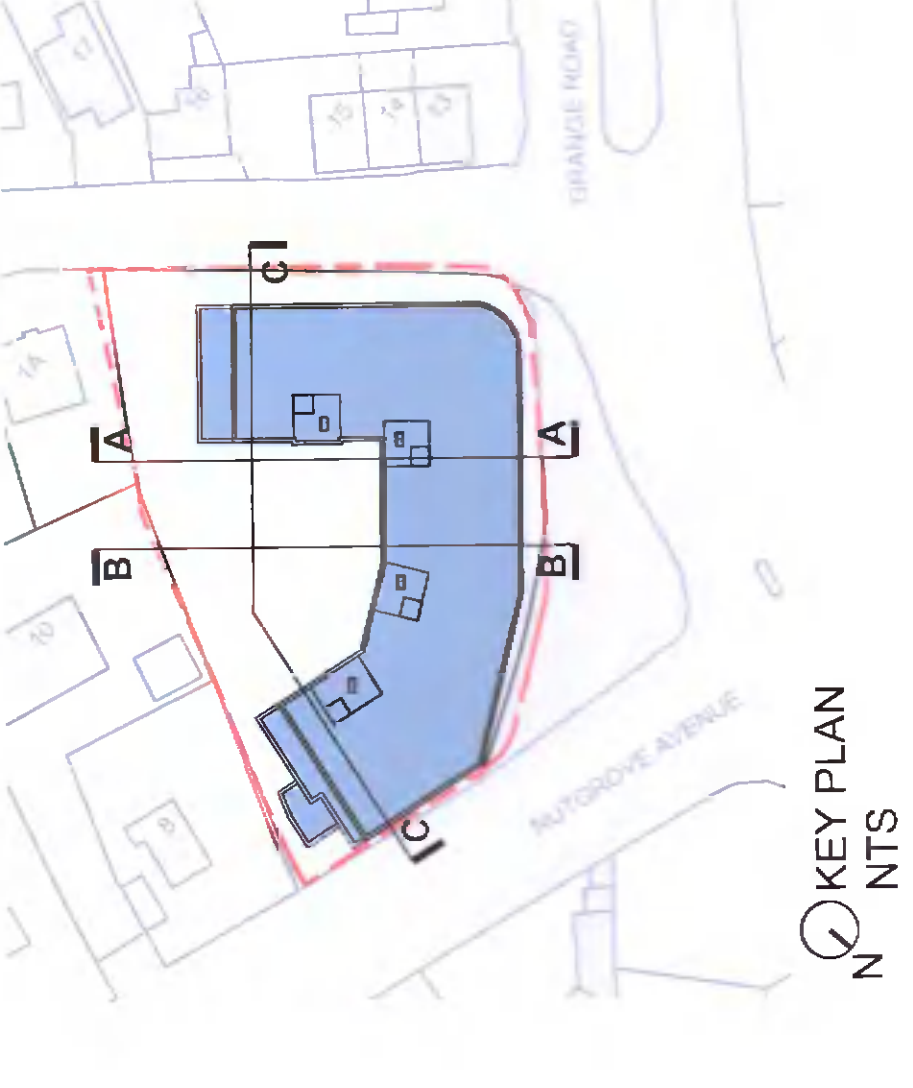

KEY PLAN  
NTS

DASHED LINE INDICATING OUTLINE OF CONTEXTUAL SECTIONS AS PERMITTED DEVELOPMENT UNDER PLANNING APPLICATION REG. REF. SD/18A/0053.

NEIGHBOURING PROPERTY 1A LORETO TERRACE (D14/NS/18)



PROPOSED NEW CONTEXTUAL SECTION AA  
SCALE 1:100

DASHED LINE INDICATING OUTLINE OF CONTEXTUAL SECTIONS AS PERMITTED DEVELOPMENT UNDER PLANNING APPLICATION REG. REF. SD/18A/0053.

EXISTING PUBLIC SPACE (SDCC in Change)



PROPOSED NEW CONTEXTUAL SECTION BB  
SCALE 1:100

DASHED LINE INDICATING OUTLINE OF CONTEXTUAL SECTIONS AS PERMITTED DEVELOPMENT UNDER PLANNING APPLICATION REG. REF. SD/18A/0053.

NEIGHBOURING PROPERTY 15 LORETO TERRACE (D14/CR/2)



PROPOSED NEW CONTEXTUAL SECTION CC  
SCALE 1:100

REV	DATE	DSN	NOTES

DO NOT SCALE FROM THIS DRAWING. USE DIMENSIONS IN ALL CASES. VERIFY DIMENSIONS ON THE SITE IN CONJUNCTION WITH THE ARCHITECT'S SPECIFICATION. THIS DRAWING IS COPYRIGHT AND MAY ONLY BE REPRODUCED WITH THE ARCHITECT'S PERMISSION.

**CDP Architecture**  
 11, The Mall, Mill Street,  
 Lusk, Dublin 15, Co. Dublin,  
 Ireland  
 T: +353 1 824 4498  
 E: info@cdparch.com  
 W: www.cdp-arch.com

**PLANNING**

JOB	RESIDENTIAL DEVELOPMENT AT GRANGE ROAD, RATHFARNHAM, DUBLIN 14
CLIENT	FIRST STEP HOMES LTD
DATE	APRIL 2022
DRN	RA
SCALE	1:100@90
DRAWING TITLE	PROPOSED NEW CONTEXTUAL SECTIONS AA, BB AND CC
CHECKED	PM
JOB NUMBER	2020_134
DRAWING NUMBER	3.1.303
REVISION	