





0. Proposed Ground Floor 1:100

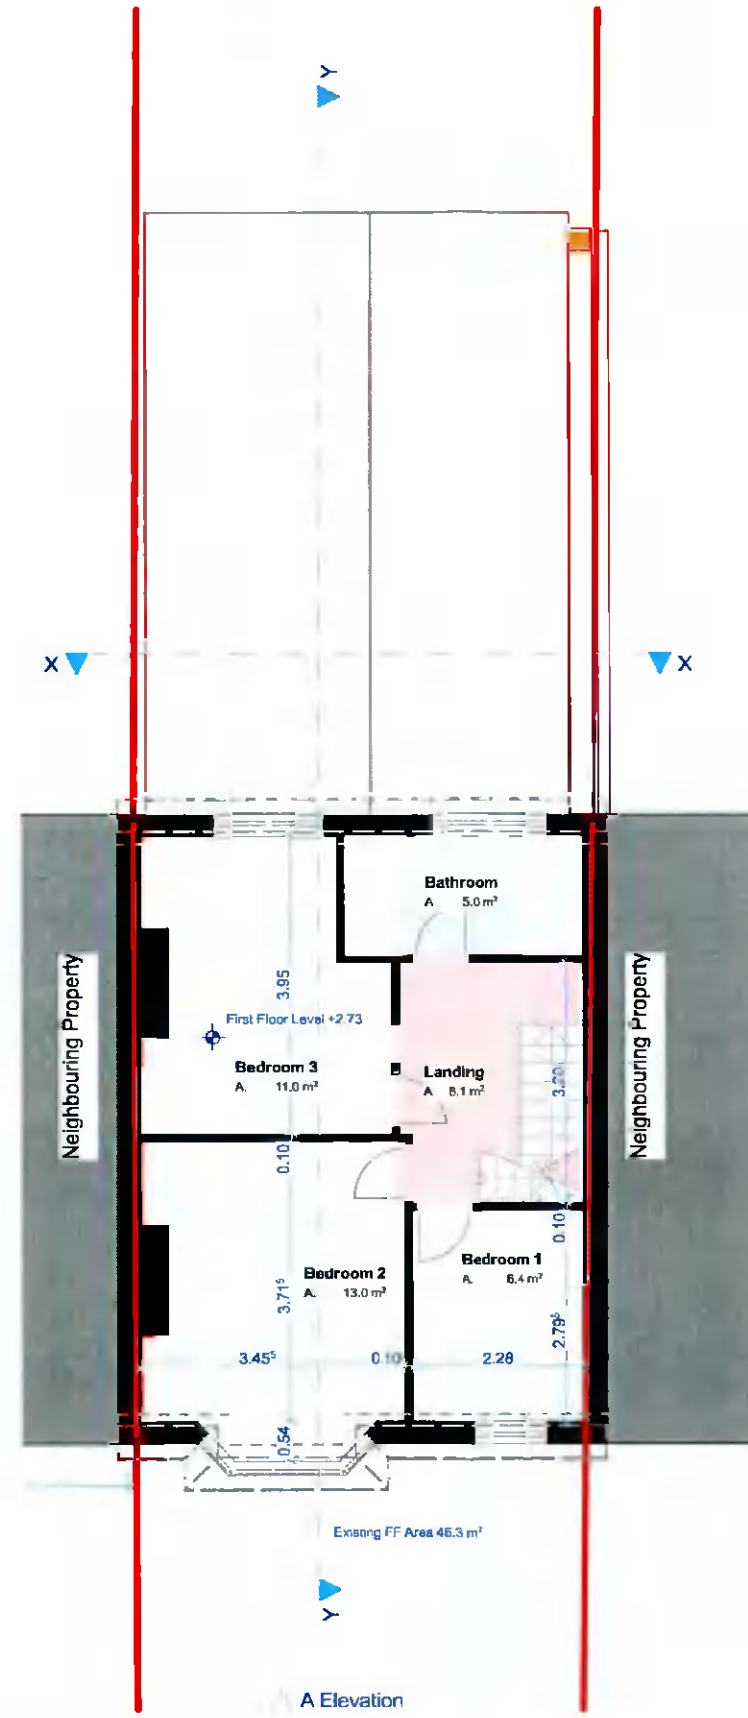

1. Proposed First Floor 1:100

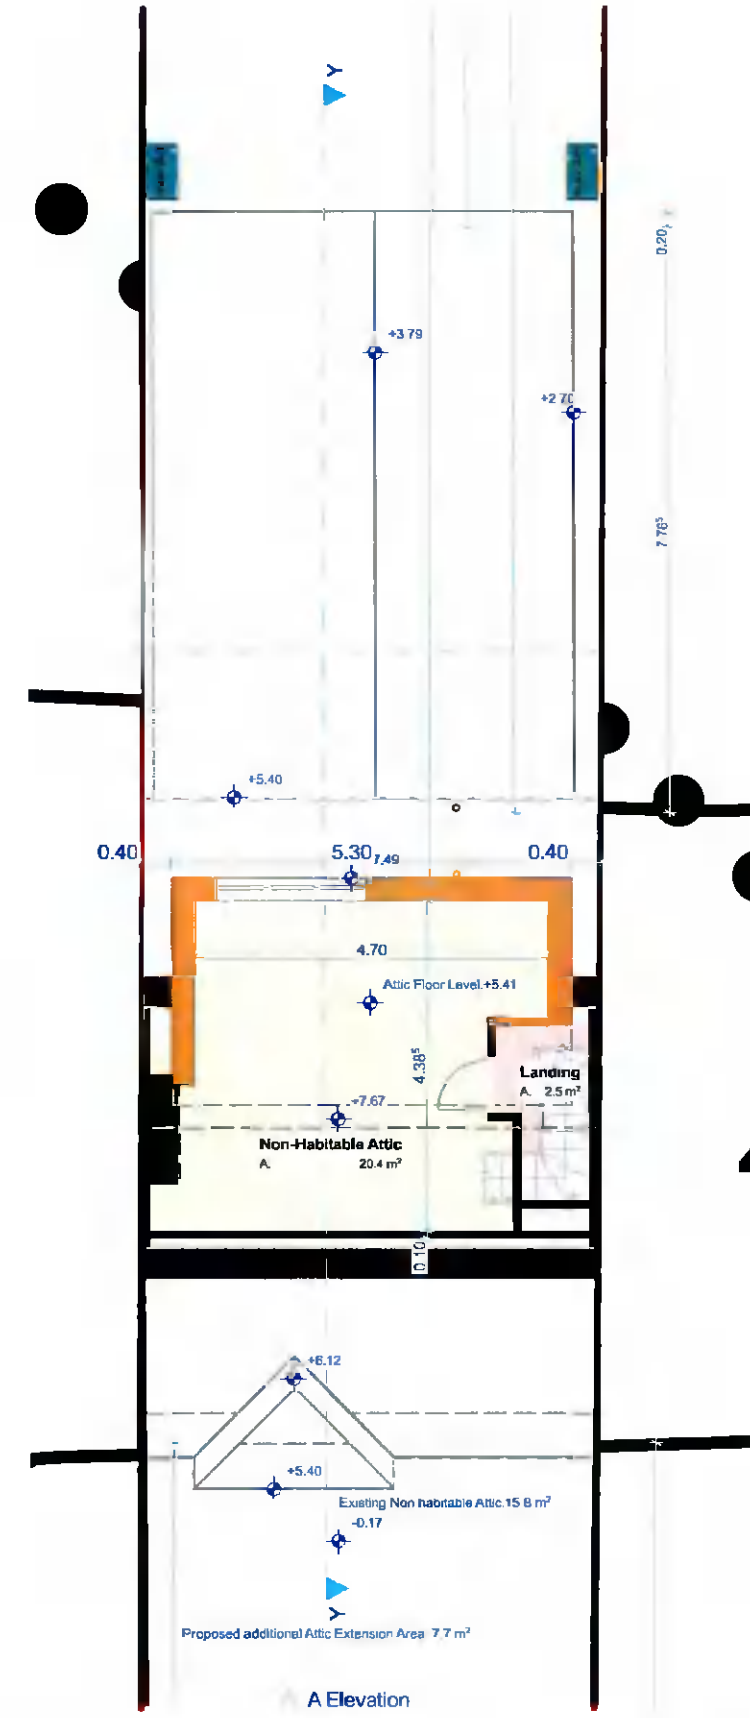

2. Proposed Attic 1:100

### P-04 Proposed Scheme Plans

Project Stage: Design  Verify  Construct

Drawn by: ml Date: Monday 9 May 2022

Issue status: Further Information Issue ID: P2 Rev: P2

Client: Zoe Faulder O'Brien & Dave O'Brien

Project: Extension & Renovation Works

Project Address: 29 Cherryfield Road, Walkinstown, Dublin 12 (D12C8E2),


RevID	Issue Name	Issue Date	Issued By	Comment
P1	Planning Submit	26/11/2021	markl	
P2	Further Information	09/05/2022	markl	

Outlines Proposed Extended Area

Structures being demolished

Proposed Walls

Outlines Existing Walls

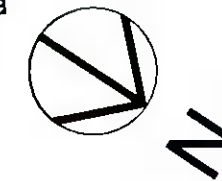

**SHOMERA**  
ARCHITECTURE