




Proposed Elevation 1:200

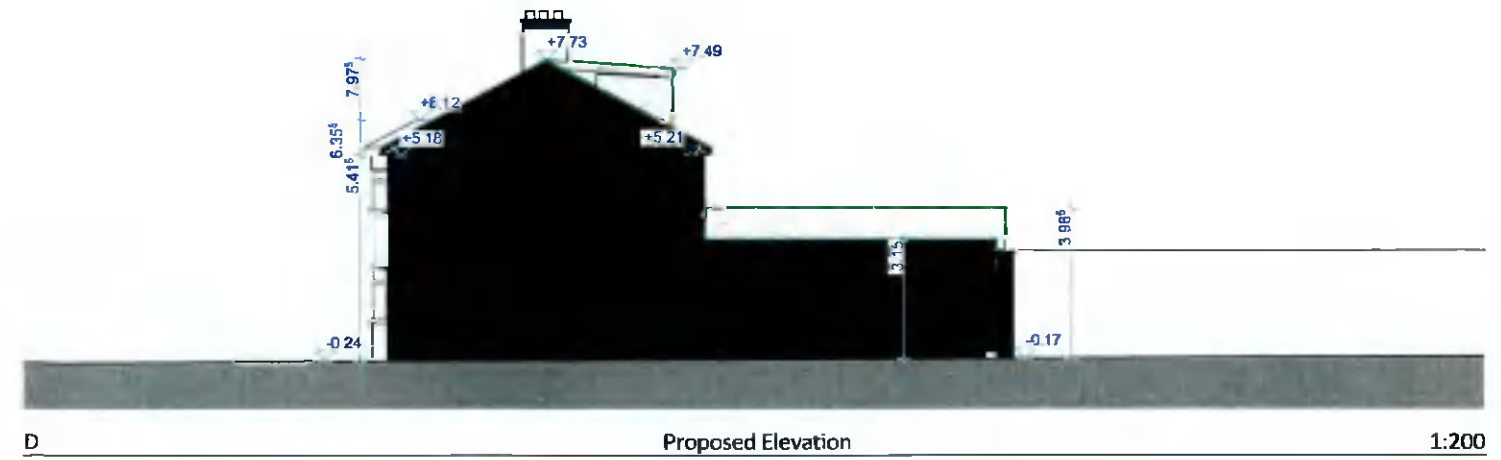


Proposed Elevation 1:200

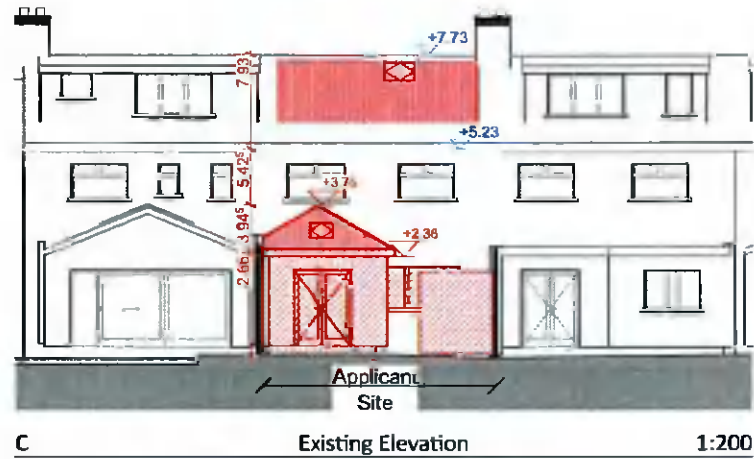

Existing Elevation 1:200

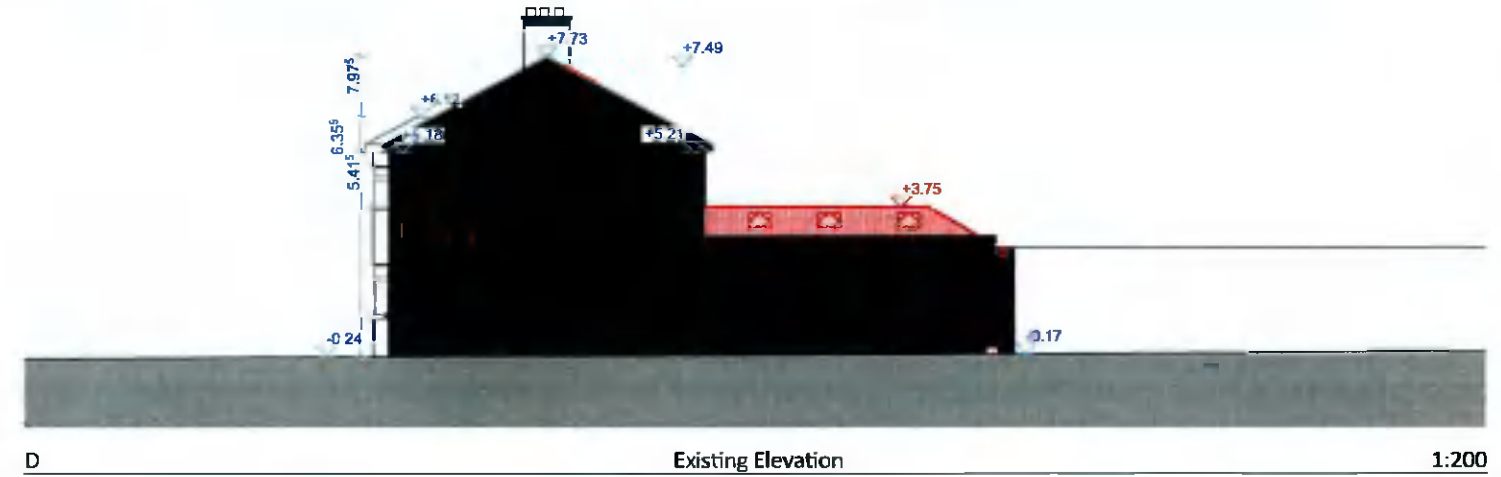

Existing Elevation 1:200

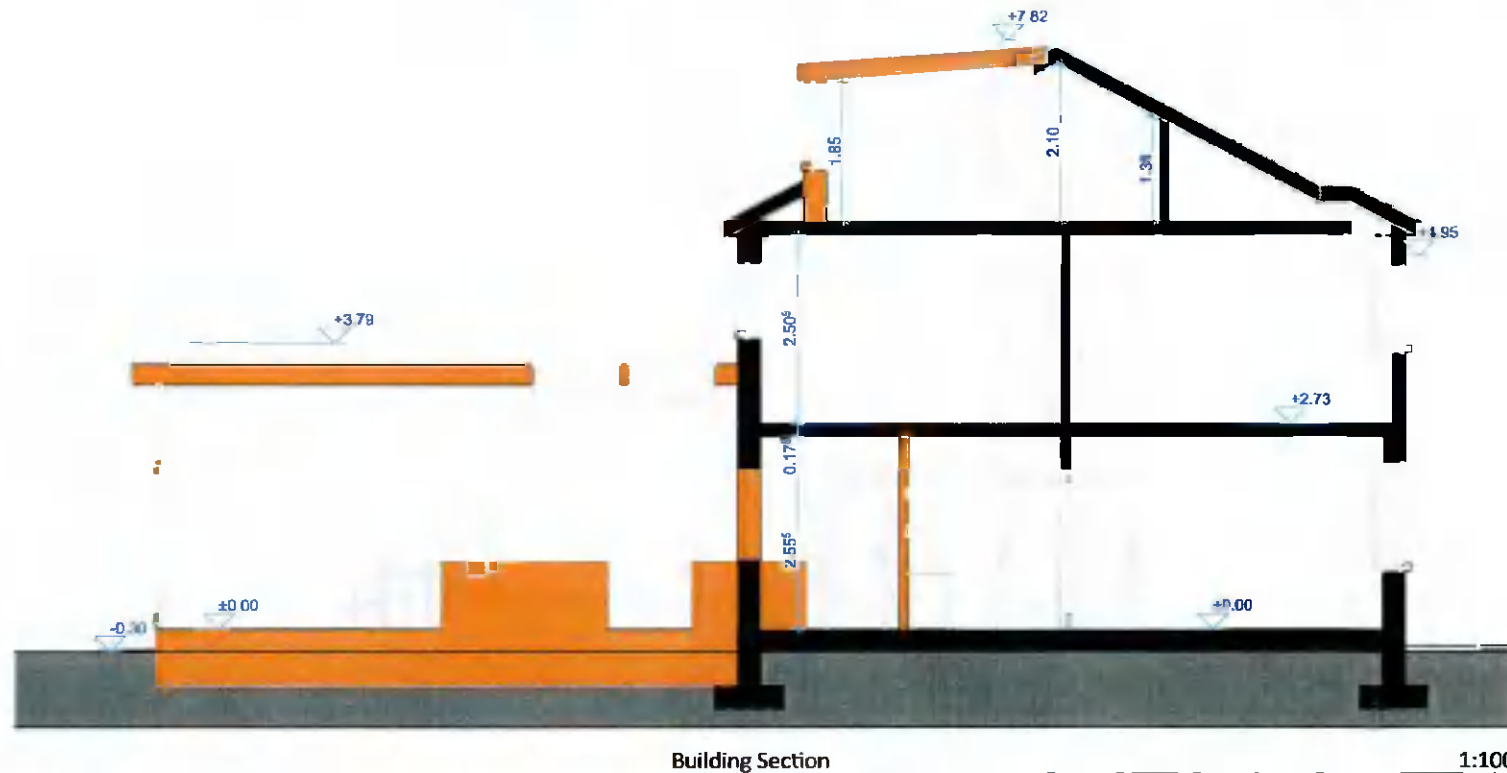

Building Section 1:100



3D View

P-06 Elevations (Rear & Side), Section & 3D

Project Stage: Design Verify Construct

Drawn by: ml Date: Monday 9 May 2022
 Client: Zoe Faulder O'Brien & Dave O'Brien
 Project: Extension & Renovation Works
 Project Address: 29 Cherryfield Road, Walkinstown, Dublin 12 (D12C8E2)

Issue ID	Issue Name	Issue Date	Issued By	Comment
P1	Planning Submit	26/11/2021	markl	
P2	Further Information	09/05/2022	markl	

- Outlines Proposed Extension Works
- Outlines Proposed Demolition Works