


CLARIFICATION OF ADDITIONAL INFORMATION PROVIDED: ITEMS 1(b) and 2(a)



RED OUTLINE INDICATES THE ENTIRETY OF THE EXISTING RESIDENTIAL PLOT OF NO. 63 GLENBROOK PARK, WHICH IS PROPOSED TO BE SUBDIVIDED ALONG THE BLACK DOTTED LINE AS INDICATED, TO CREATE A CORNER SITE FOR PROPOSED HOUSE 63A. THE RED LINE ALSO INCLUDES THE RELEVANT LAND ADJACENT TO THE PROPERTY, FOR THE PROPOSED FORMAL PROVISION OF A PARALLEL, PUBLIC, PARKING SPACE.

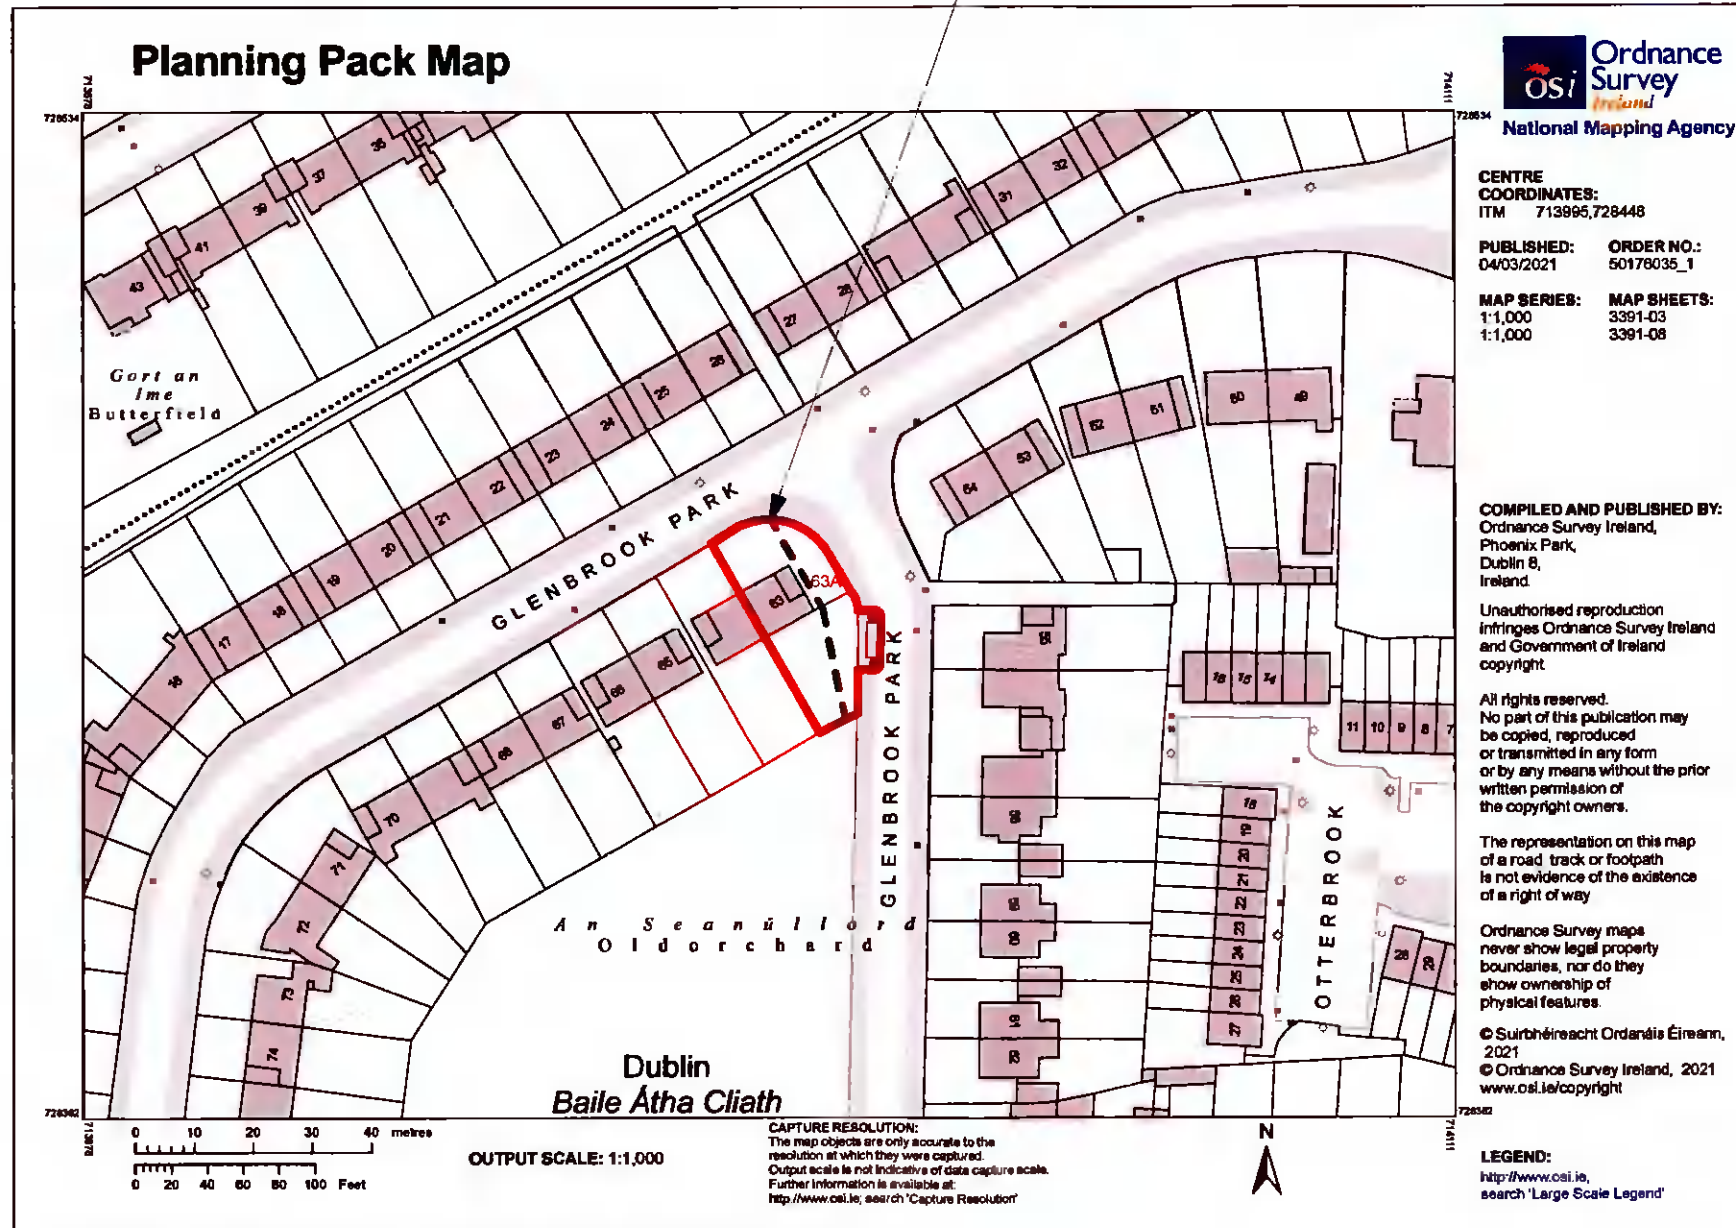

SITE LOCATION MAP: O.S. MAP: SHEETS 3391-03, 3391-08

	REVISION DATE STATUS TEXT	PROJECT PROPOSED CORNER SITE DEVELOPMENT AT 63 GLENBROOK PK. D14 W573		AOIFE TUOMEY ARCHITECTS THE STUDIO, 24 RAYMOND STREET, DUBLIN D08 N8W7 M: 086 829 8452 EMAIL: info@aofituomeyarchitects.ie
		DRAWING: OS MAP - SITE LOCATION MAP - REVISED		
		JOB NO: RSD-21-94	STAGE: PLANNING - CLARIFICATION OF A.I.	
		DATE: 06-05-22	SCALE: 1:1000	
		DRAWING NO: P - 1000 - REV		

FI For Information - FA For Approval - FT For Tender - FC For Construction

THESE DRAWINGS ARE FOR PLANNING APPLICATION PURPOSES ONLY

NOTIFY ARCHITECT OF ANY DISCREPANCIES - CHECK DIMENSIONS ON SITE - DO NOT SCALE - USE FIGURED DIMENSIONS ONLY. COPYRIGHT 2022 AOIFE TUOMEY ARCHITECTS