


EXISTING SIDE ELEVATION

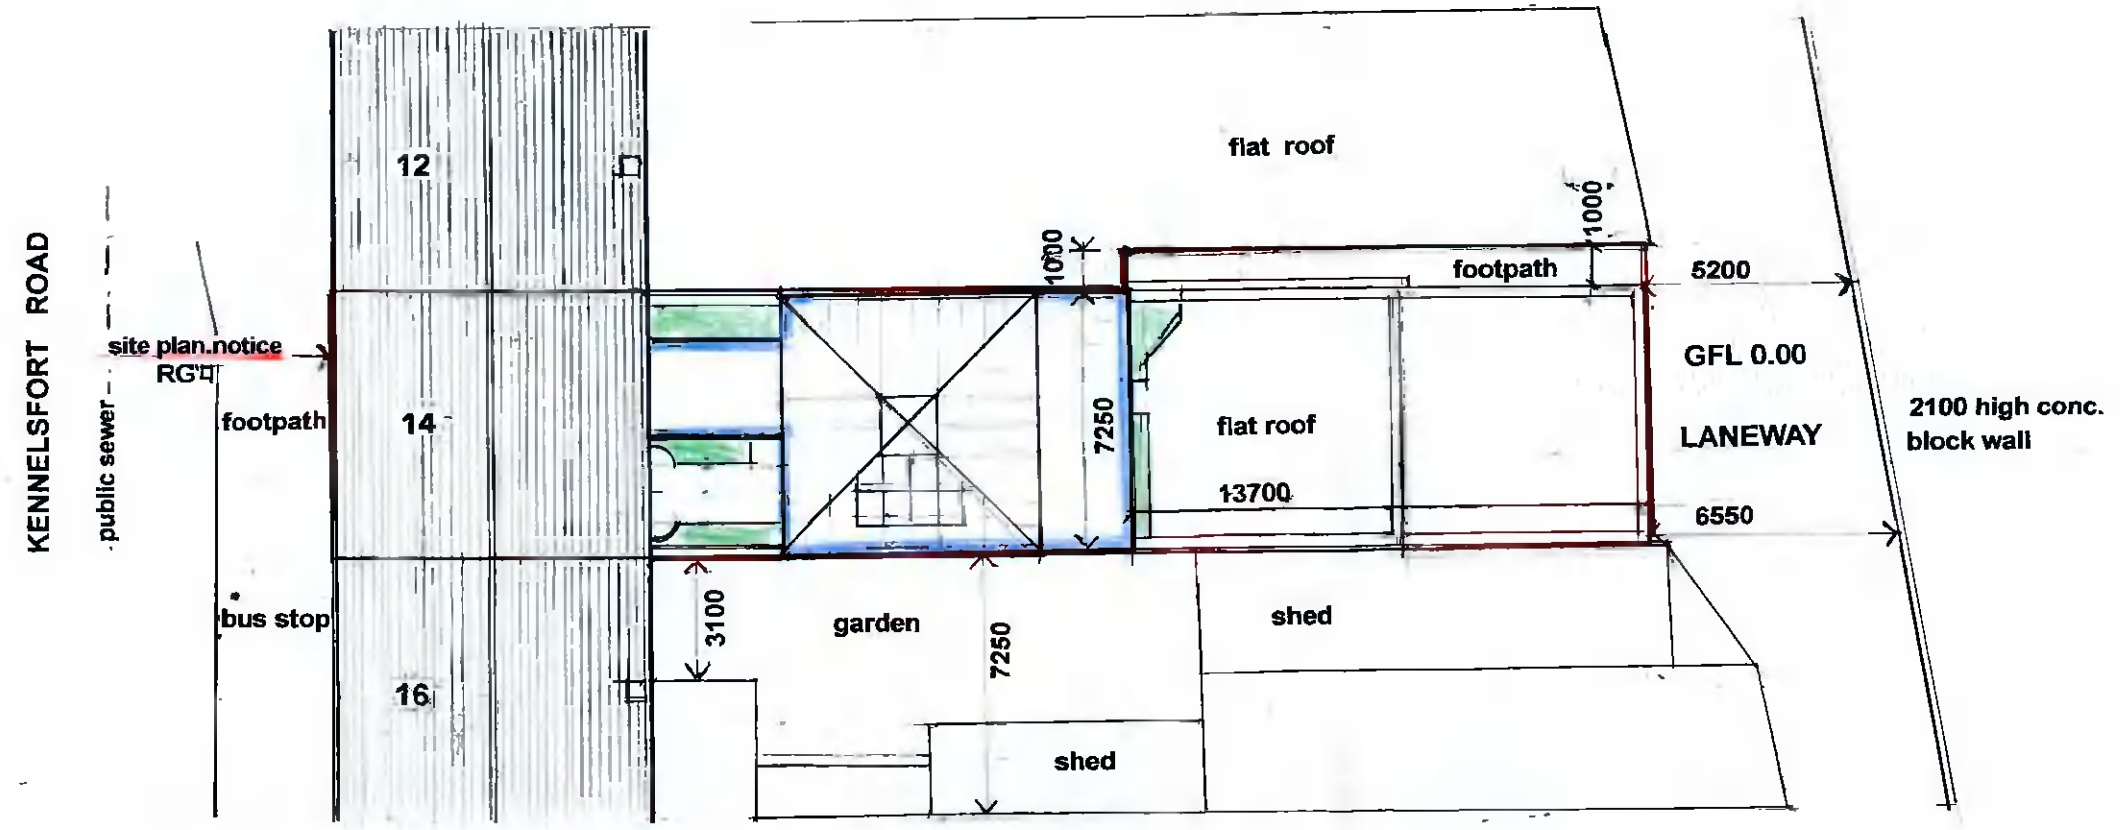

SITE LAYOUT PLAN site outlined in red — extension out lined in blue —

Peter Pearson Evans MRIAI.Architect.  
 Site Layout Plan, and Existing Side Elevation.  
 Drwg No. 01- 001.  
 Scale : 1:200. 1:100. Date : 04/2022.