


Side Elevation. North East Facing.

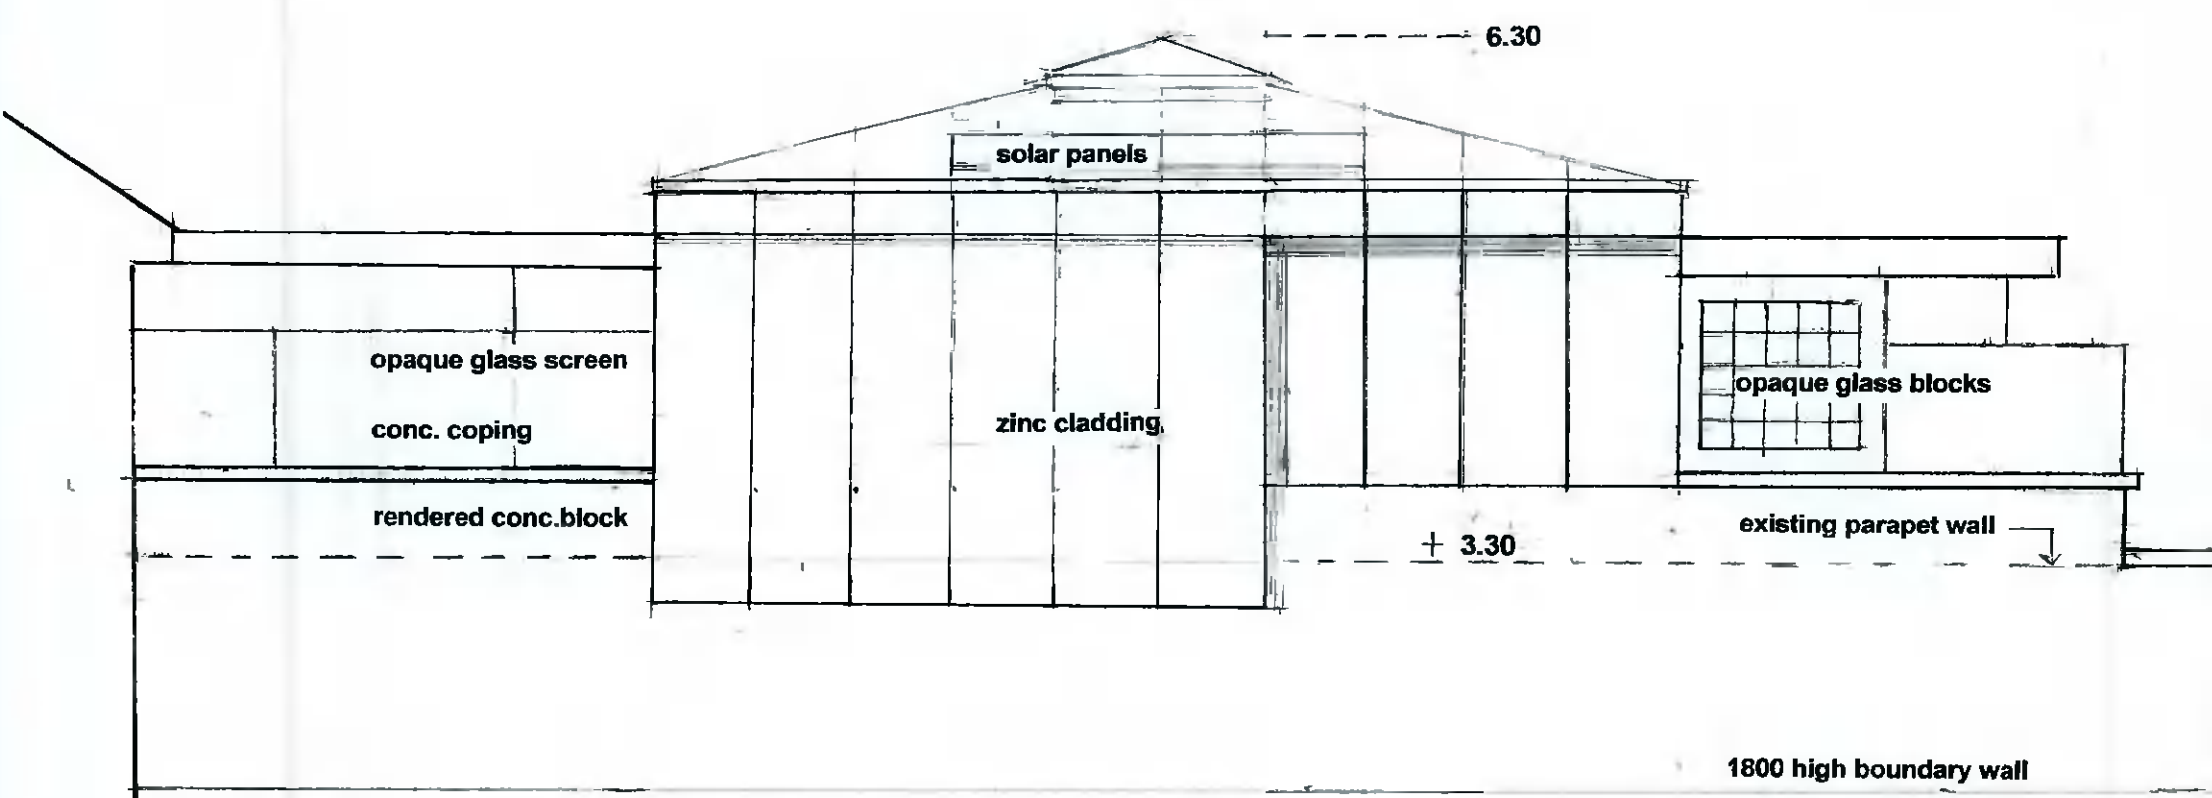

Side Elevation. South West Facing.

Peter Pearson Evans MRIAI. Architect.

14, Kennelsfort Road, Palmerstown. D.20
Proposed Side Elevations.

Drwg No. 01- 004

Scale :1:50 Date : 04/2022.