


CROSS SECTION B-B

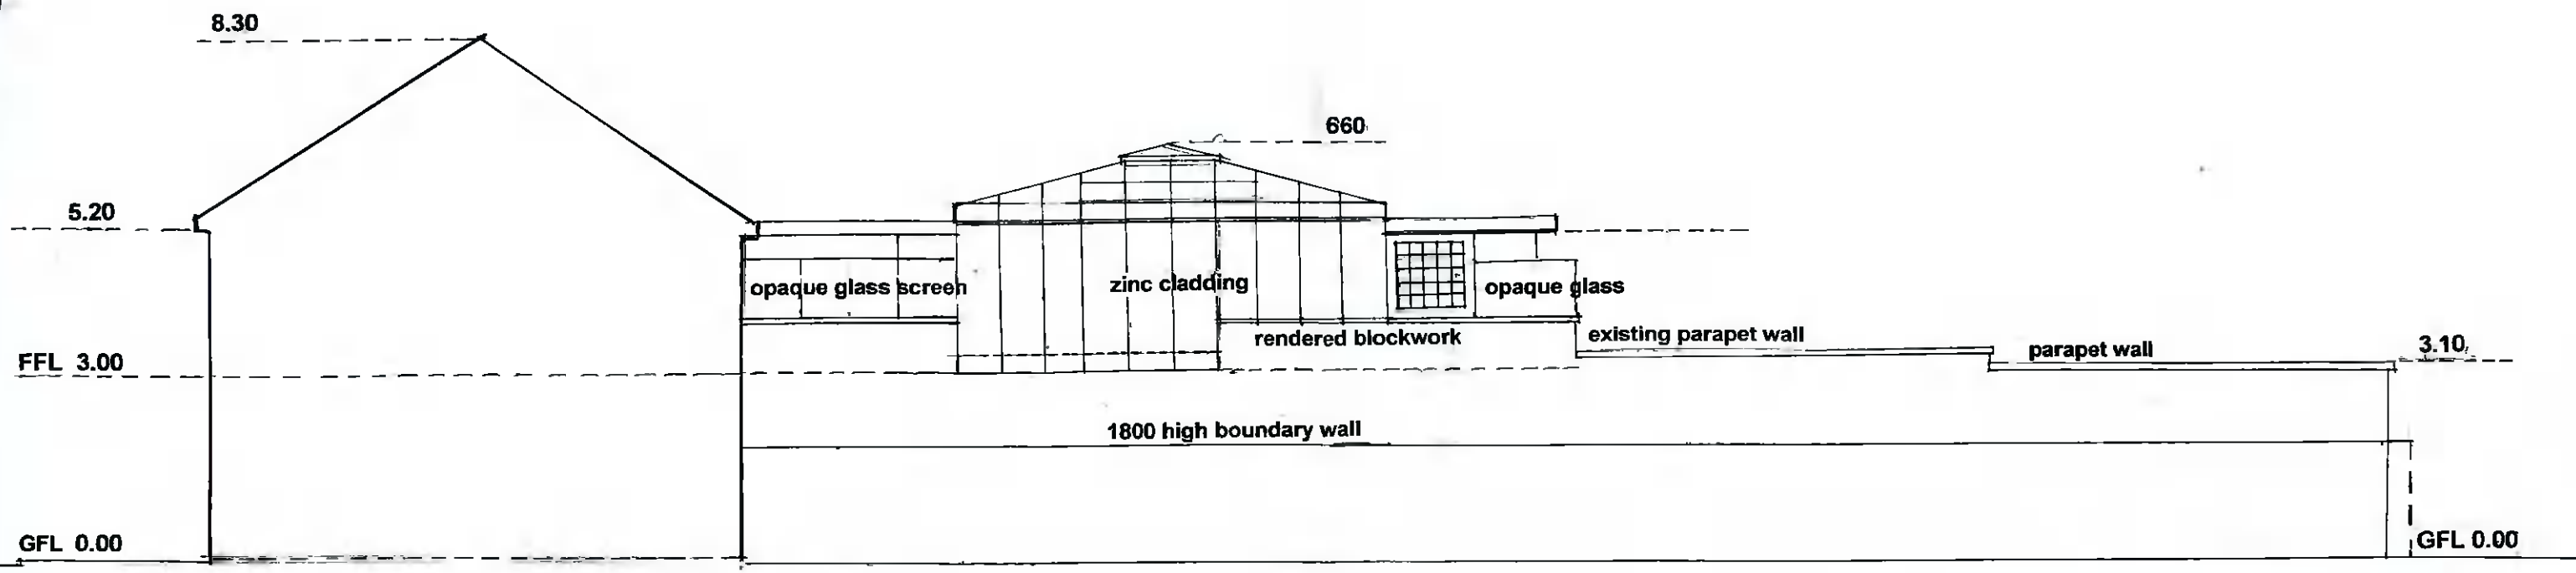

PROPOSED SIDE ELEVATION

Peter Pearson Evans MRIAI.Architect.

Cross Section B-B and Proposed Side Elevation.

Drwg No. 01-007.

Scale : 1:100. Date : 04/2022.