




1 Bed Type 5  
1 : 100

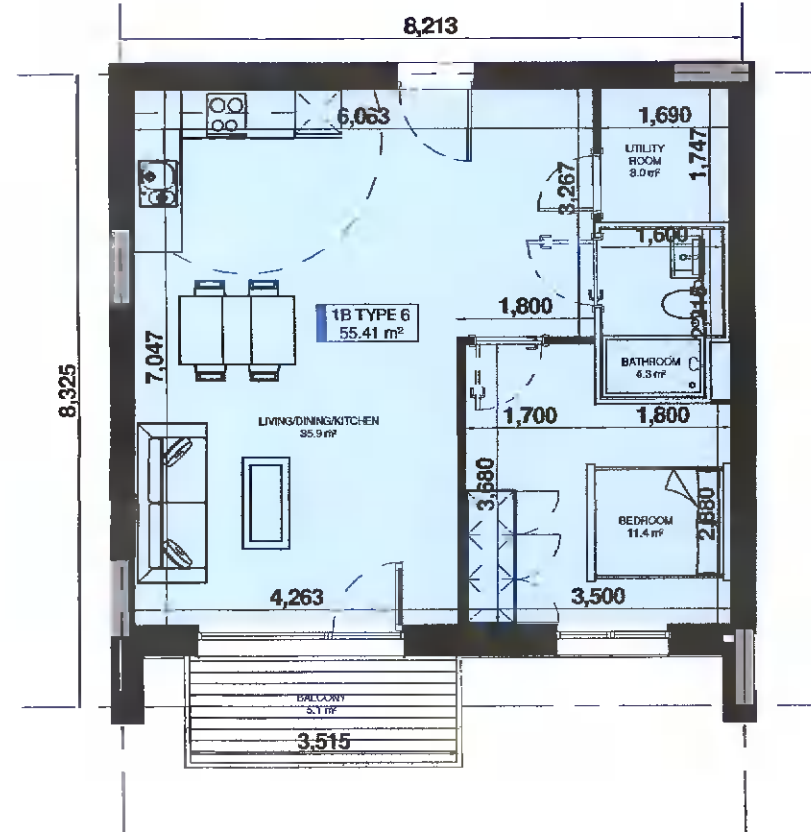

1 Bed Type 6  
1 : 100

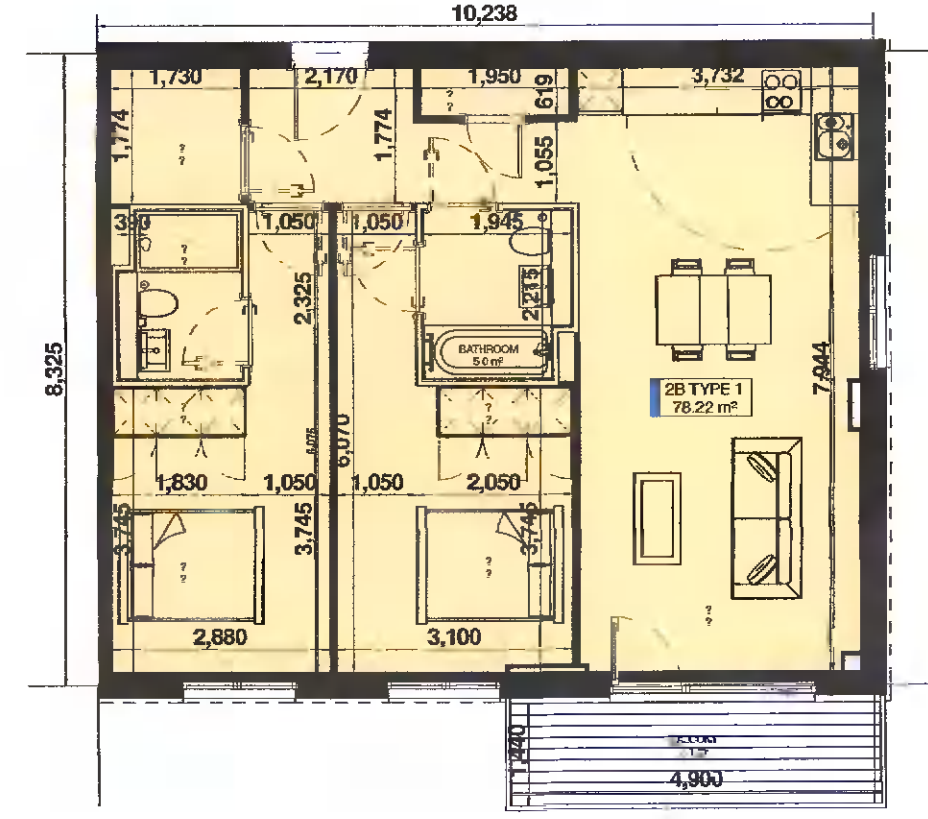


2 Bed Type 1  
1 : 100

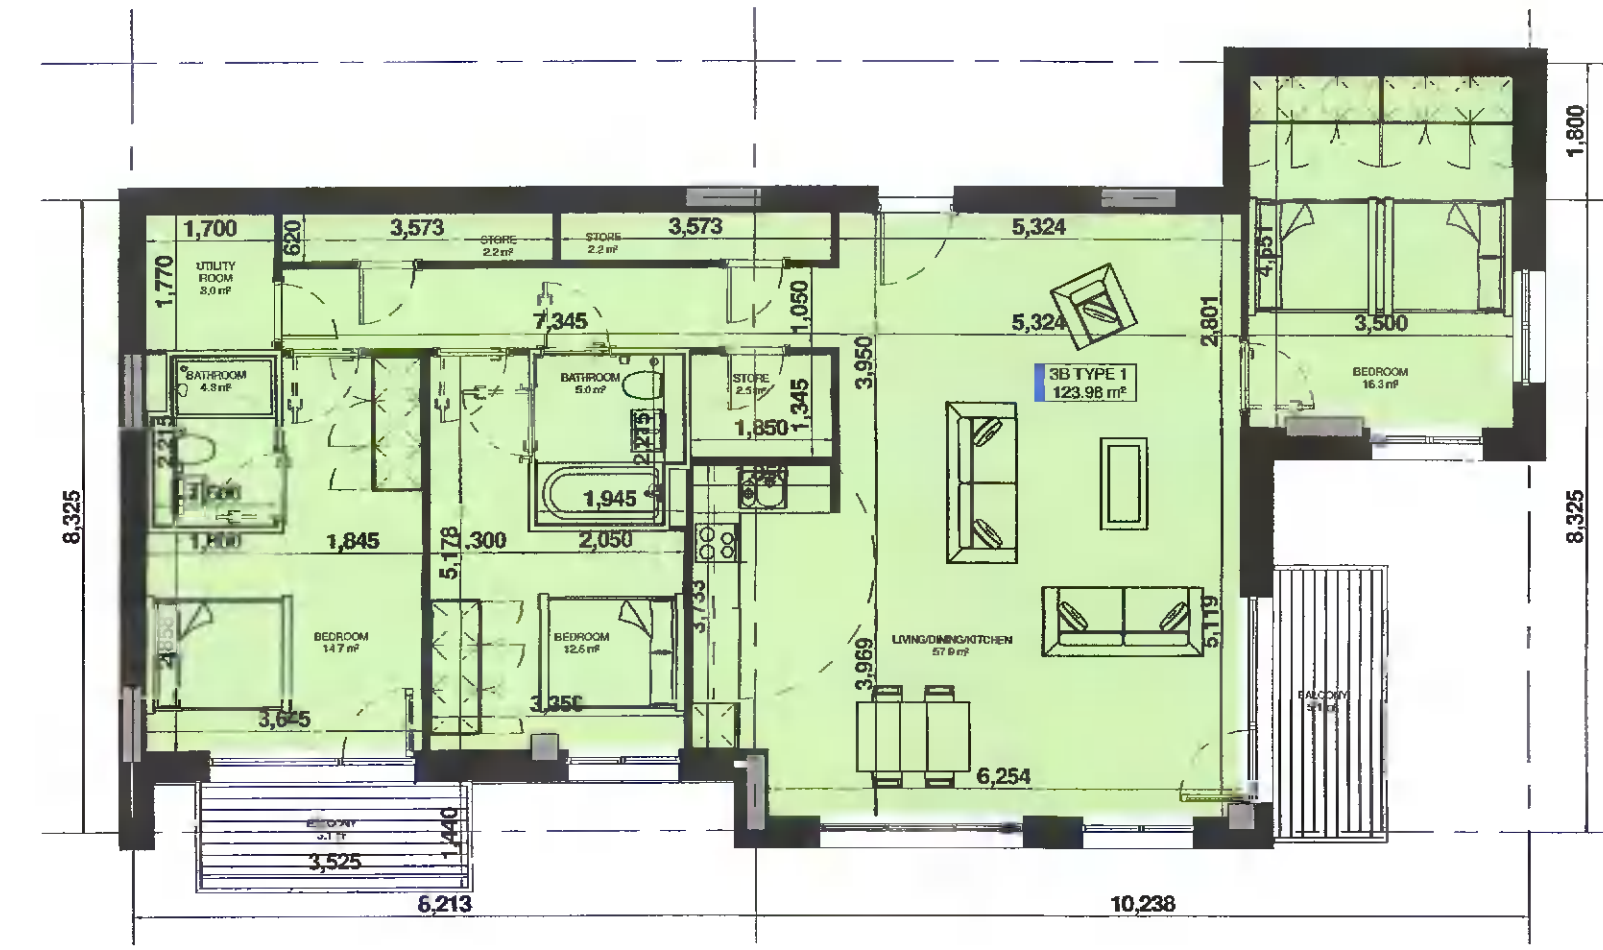

3 Bed Type 1  
1 : 100

**Notes:**  
 - Do not scale from this drawing. Use figured dimensions in all cases.  
 - Verify dimensions on site and report any discrepancies to the Architect immediately.  
 - This drawing to be read in conjunction with the Architect's Specification.  
 - © This drawing is copyright and may only be reproduced with the Architect's permission.

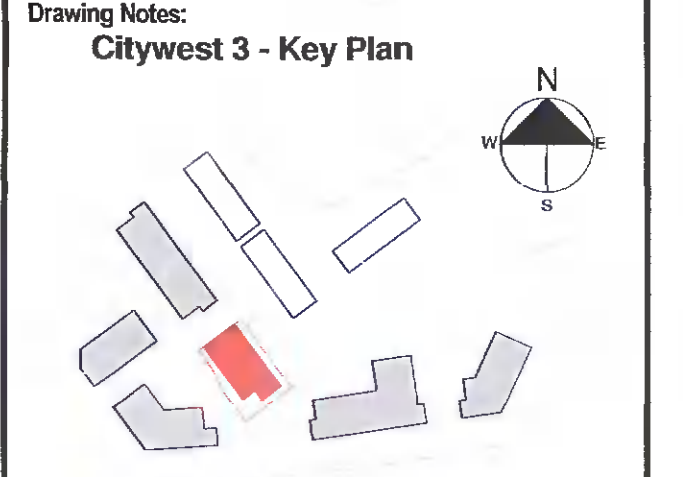

**LEGEND**

**INDEX**

Site Boundary To Which Application Relates  
 SHD Site Outline previously approved scheme Reg Ref ABP - 310570 - 21  
 Extent of height previously approved scheme Reg Ref ABP - 310570 - 21  
 Approved Scheme no alteration Reg Ref ABP - 310570 - 21

Rev.	Date	Drawn	Details of Issue / Revision
P3-1	26/04/22	RS	Amended planning application

W: www.reddyarchitecture.com  
 E: info@reddyarchitecture.com

**Client Details:**  
 Cairn Home Properties LTD

**Project Details:**  
 COOLDOWN COMMONS PHASE 3 - RESIDENTIAL DEVELOPMENT - Amendments to Block D4

**Drawing Title:**  
 PROPOSED APARTMENT TYPES - BLOCKS D4

Job No. P18-284D	Sheet Size A1 - Landscape	Scale @A1: 1 : 100
Issue Date: 26/04/22	Drawn By: RS	Reviewed By: AL

Status P3	Purpose of Issue Planning
Project/Phase/System/Zone/Level/Type/Originator/Role/Number CW-3-06-D4-XXX-DR-RAU-AR-1574	Revision P3-1