




1 CONTIGUOUS SECTION AA
1 : 500

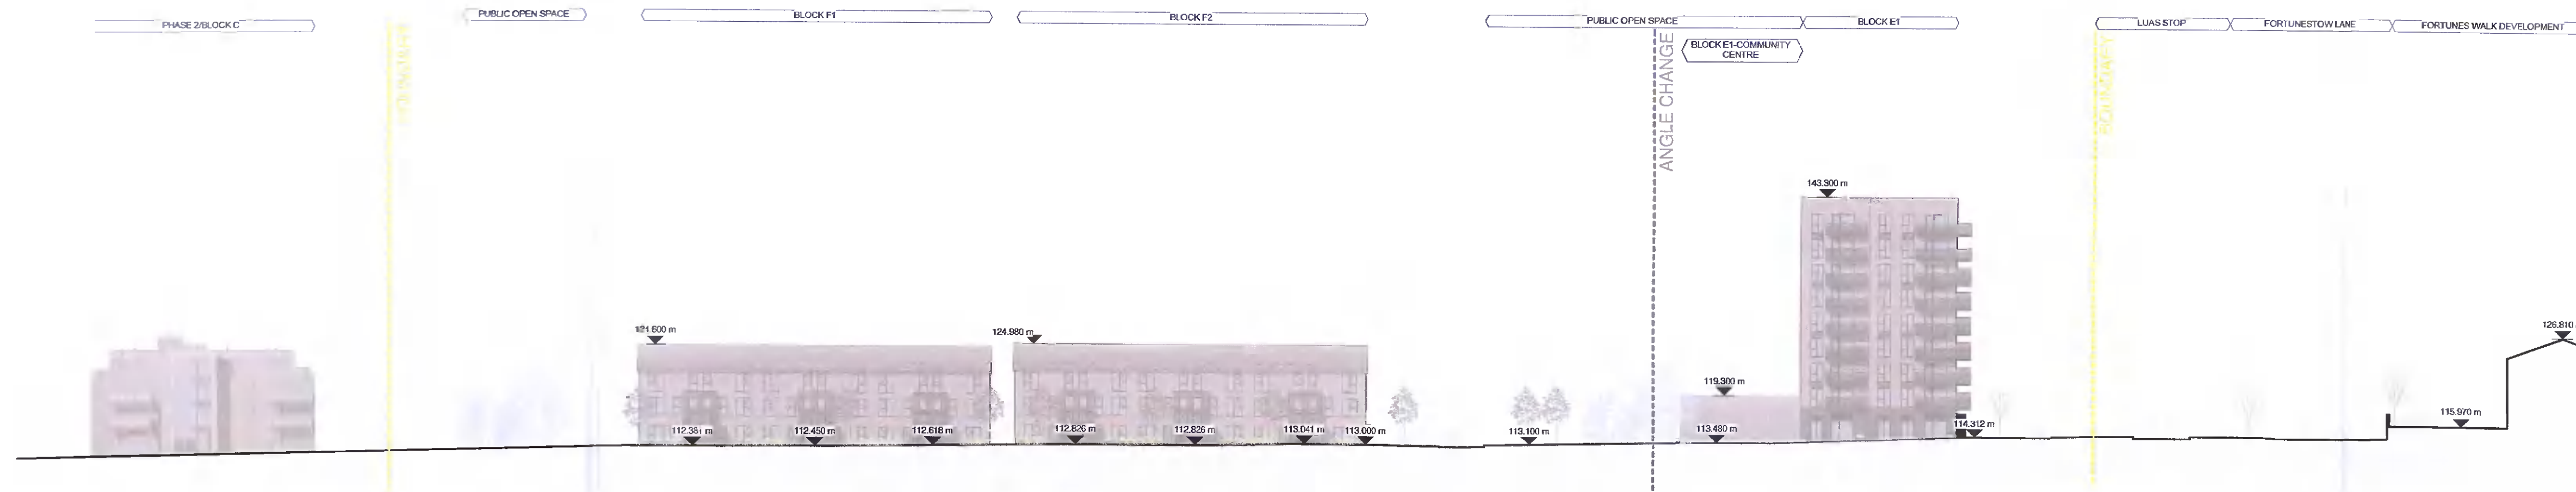

2 CONTIGUOUS SECTION BB
1 : 500

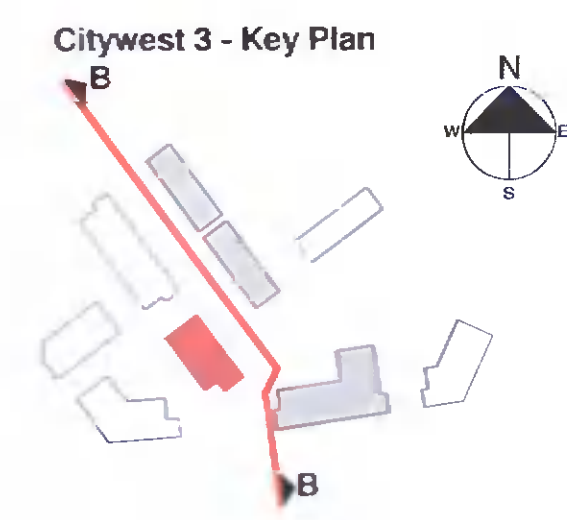

Notes:
 - Do not scale from this drawing. Use figured dimensions in all cases.
 - Verify dimensions on site and report any discrepancies to the Architect immediately.
 - This drawing to be read in conjunction with the Architects Specification.
 - © This drawing is copyright and may only be reproduced with the Architects permission.

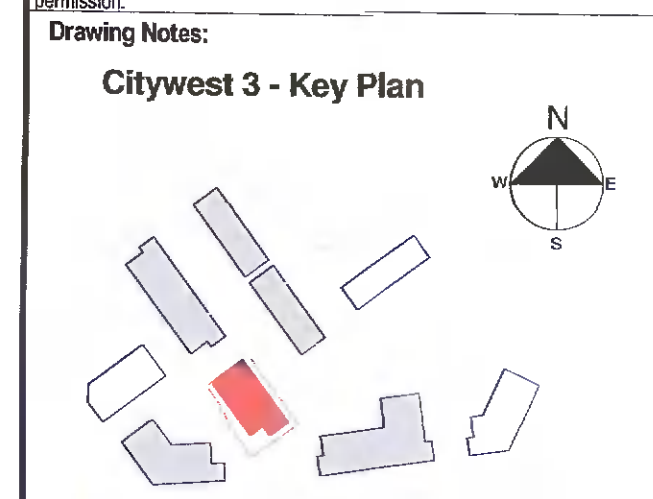

INDEX
 Site Boundary To Which Application Relates
 SHD Site Outline previously approved scheme Reg Ref ABP - 310570 - 21 - Section
 Extent of height previously approved scheme Reg Ref ABP - 310570 - 21
 Approved Scheme no alteration Reg Ref ABP - 310570 - 21
 SHD Site Outline previously approved scheme Reg Ref ABP - 310570 - 21 - Elevation
 Elevation Flatten - Angle Change as Indicated
 Angle Change

Rev.	Date	Drawn	Details of Issue / Revision
P3.2	26/04/22	RS	Amended planning application
P3.1	17/05/21	RS	Issued For Planning

Darity Mills,
 Darity Road
 Dublin 6,
 D06 YDE3
 T: +353 (0)1 468 7000
 W: www.reddyarchitecture.com
 E: info@reddyarchitecture.com

Client Details:
Cairn Home Properties LTD

Project Details:
COOLDOWN COMMONS PHASE 3 - RESIDENTIAL DEVELOPMENT - Amendments to Block D4

Drawing Title:
CONTIGUOUS SECTION AA & BB

Job No. P18-284D	Sheet Size: A1 - Landscape	Scale @A1: 1 : 500
Issue Date: 26/04/22	Drawn By: RS	Reviewed By: AL
Status: P3	Purpose of Issue: Planning	
Project/Phase/System/Zone/Level/Type/Original/Role/Number CW-3-06-ZZZ-ZZZ-DR-RAU-AR-3500		Revision P3-2