




PROPOSED SECTION - BLOCK D4 -
LONGITUDINAL
1 : 200

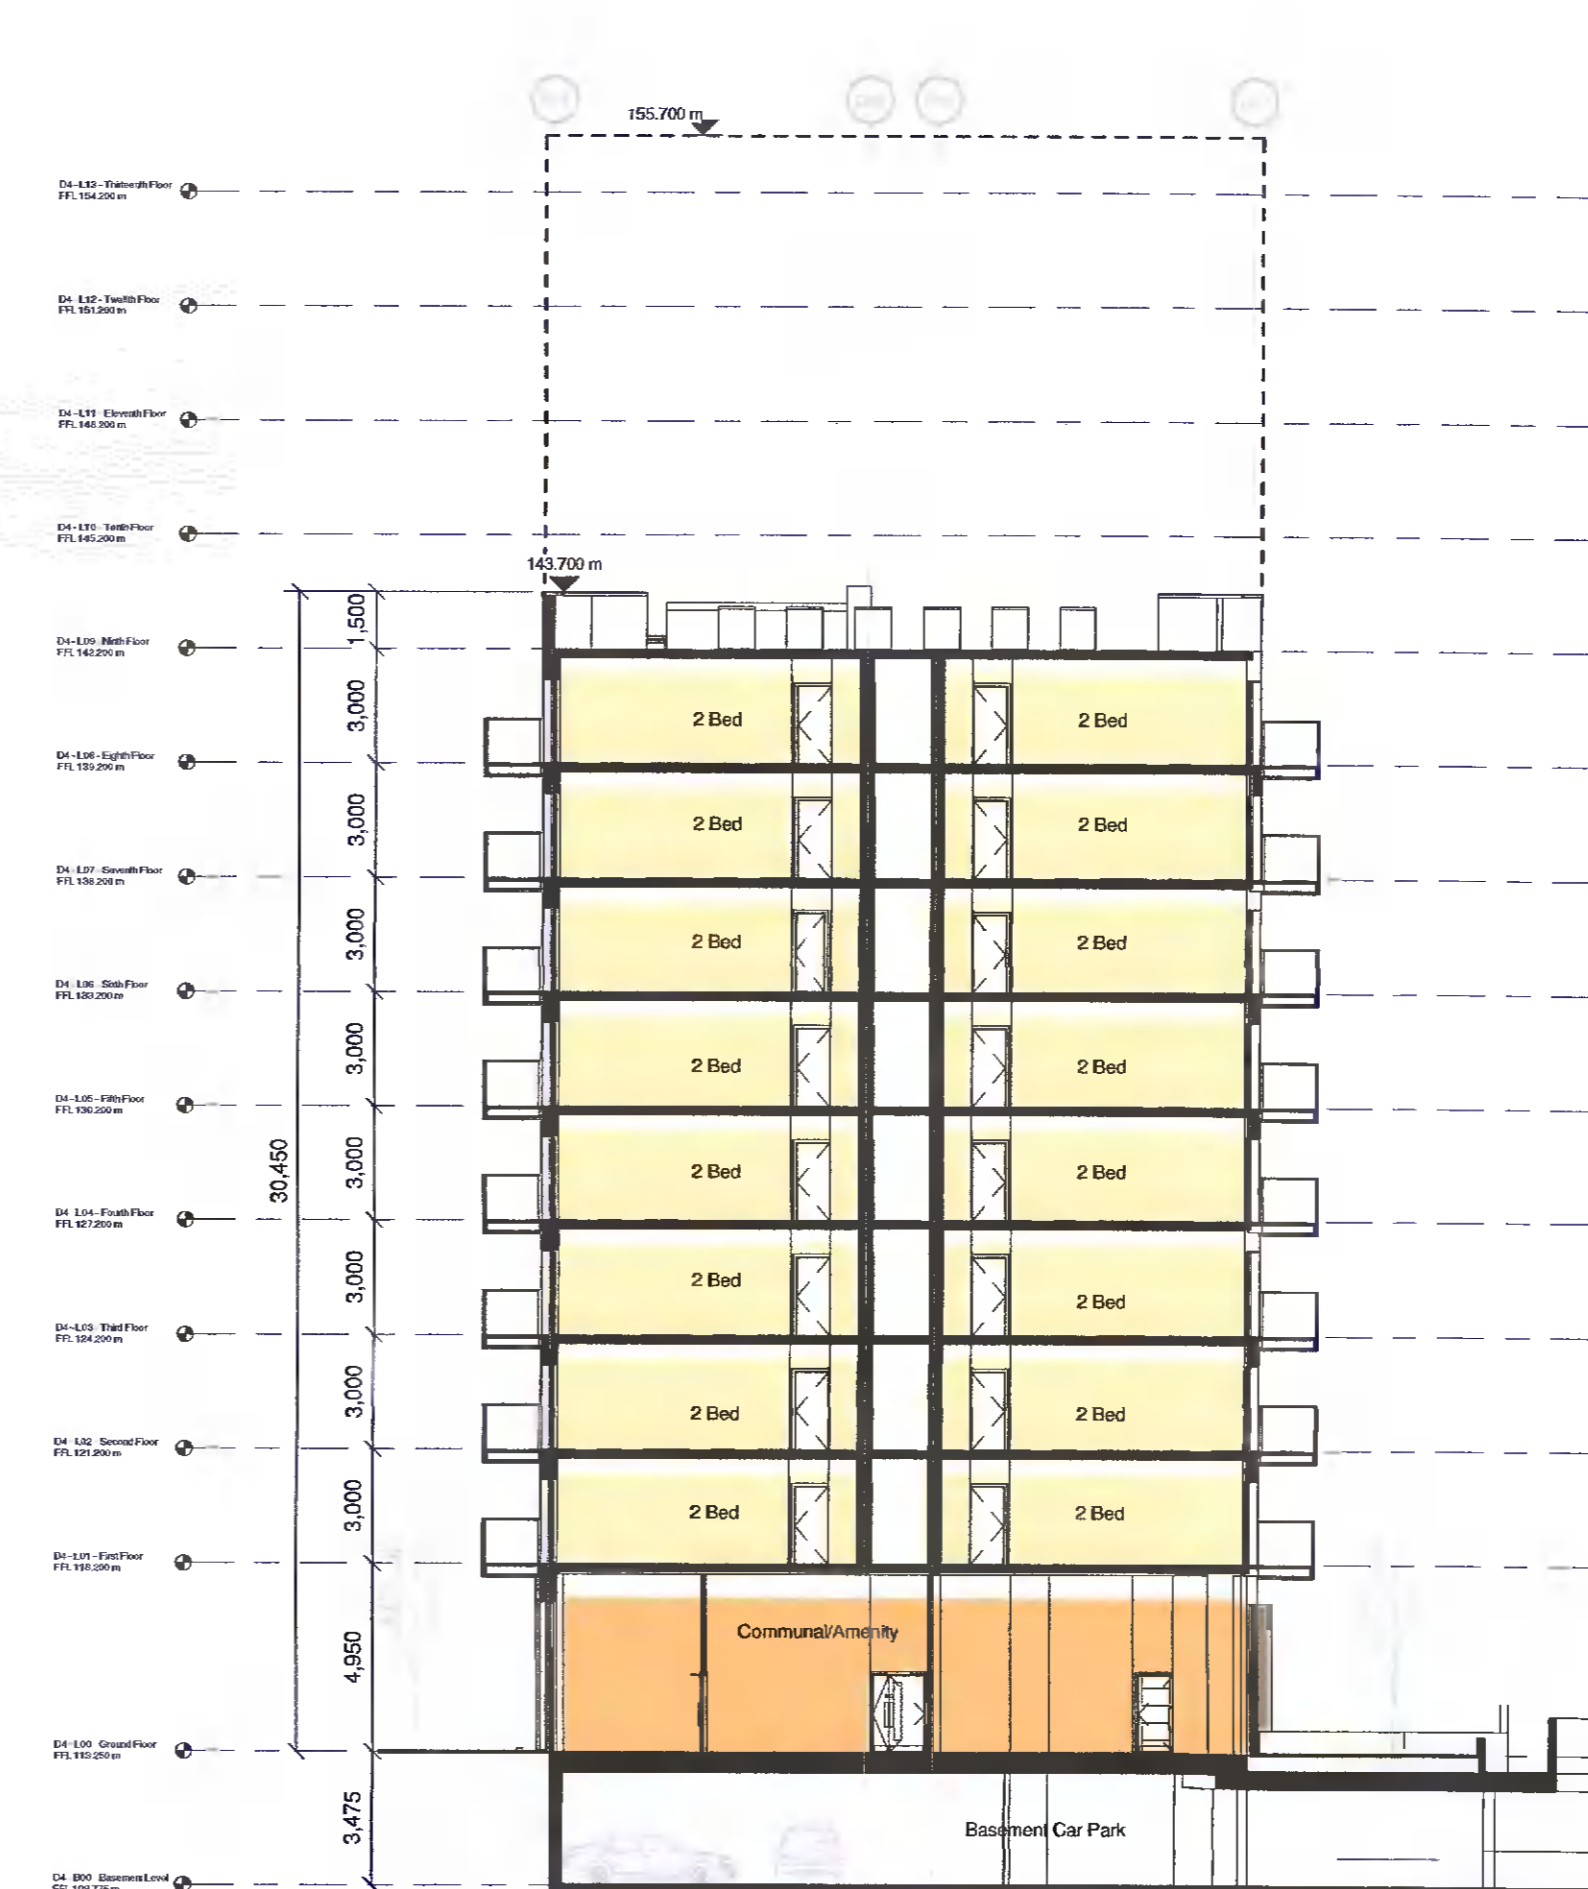


PROPOSED SECTION - BLOCK D4 - CROSS
1 : 200

Notes:
 - Do not scale from this drawing. Use figured dimensions in all cases.
 - Verify dimensions on site and report any discrepancies to the Architect immediately.
 - This drawing to be read in conjunction with the Architect's Specification.
 - © This drawing is copyright and may only be reproduced with the Architect's permission.

Drawing Notes:

Citywest 3 - Key Plan

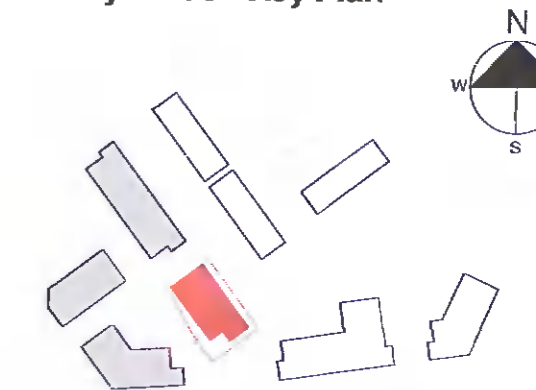

- 1 Bed
- 2 Bed
- 3 Bed
- 2 Bed Own Door Apartment
- 3 Bed Duplex Apartment
- Communal/Amenity
- OFFICE
- PLANT
- RETAIL / COMMERCIAL

INDEX

Site Boundary To Which Application Relates
 SHD Site Outline previously approved scheme Reg Ref AEP - 310570 - 21 - Section
 Extent of height previously approved scheme Reg Ref AEP - 310570 - 21
 Approved Scheme no alteration Reg Ref AEP - 310570 - 21
 SHD Site Outline previously approved scheme Reg Ref AEP - 310570 - 21 - Elevation
 Elevation Flats - Angle Change as Indicated
 Angle Change

P3-1	29/04/22	RS	Amended planning application
------	----------	----	------------------------------

Rev.	Date	Drawn	Details of Issue / Revision
Issues & Revisions			

Darty Mills,
 Darty Road
 Dublin 6,
 D06 Y0E3
 T: +353 (0)1 499 7000
 W: www.reddyarchitecture.com
 E: info@reddyarchitecture.com

Client Details:
Cain Home Properties LTD

Project Details:
COOLDOWN COMMONS PHASE 3 - RESIDENTIAL DEVELOPMENT - Amendments to Block D4

Drawing Title:
PROPOSED SECTIONS - D4

Job No. P18-284D	Sheet Size A1 - Landscape	Scale @A1: 1 : 200
Issue Date: 26/04/22	Drawn By: RS	Reviewed By: AL
Status P3	Purpose of Issue Planning	

Project/Phase/System/Zone/Level/Type/Originator/Role/Number	Revision
CW-3-06-D4-ZZZ-DR-RAU-AR-3504	P3-1