




ELEVATION (North)

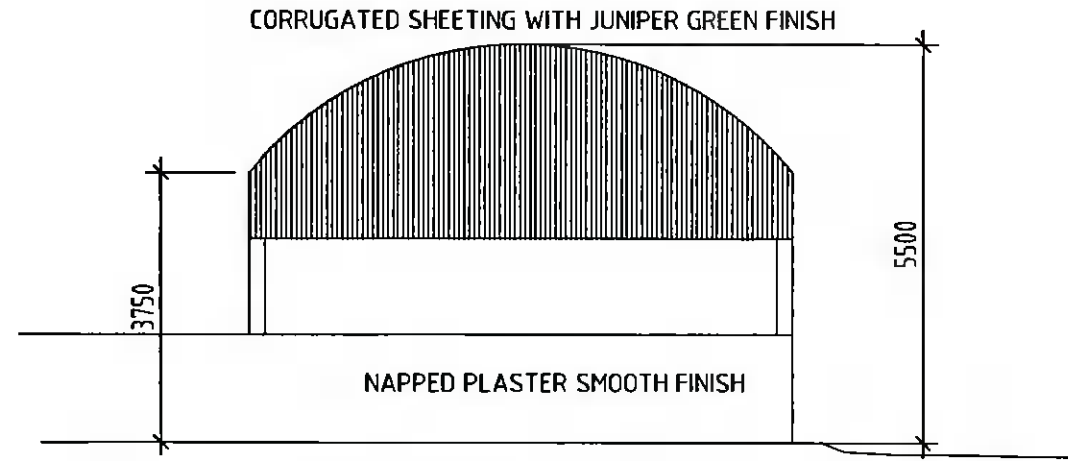



ELEVATION (East)

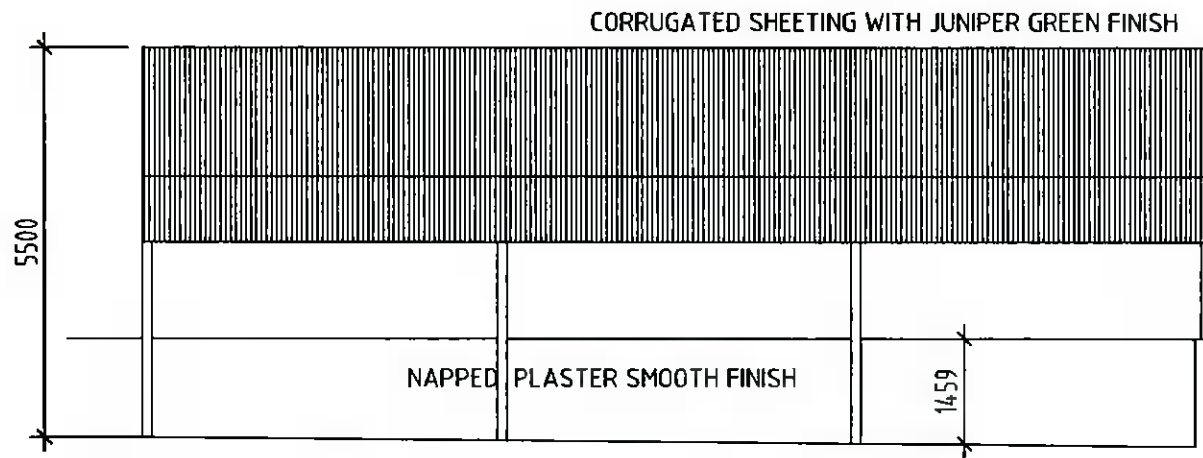

ELEVATION (South)

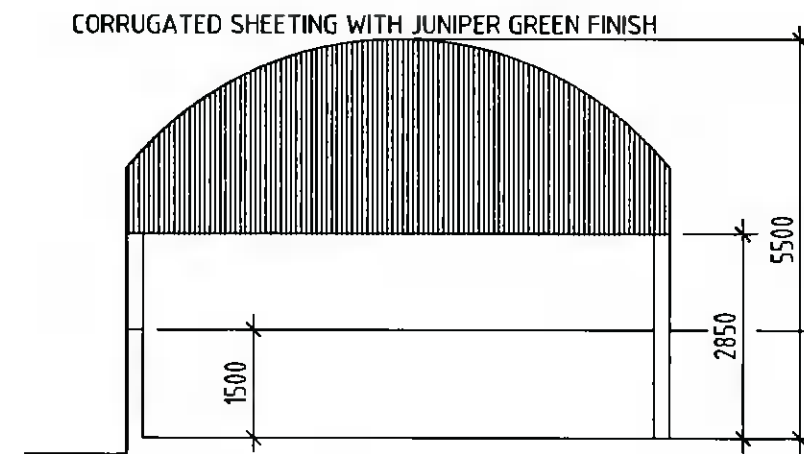

ELEVATION (West)

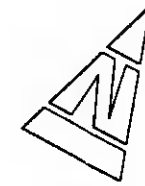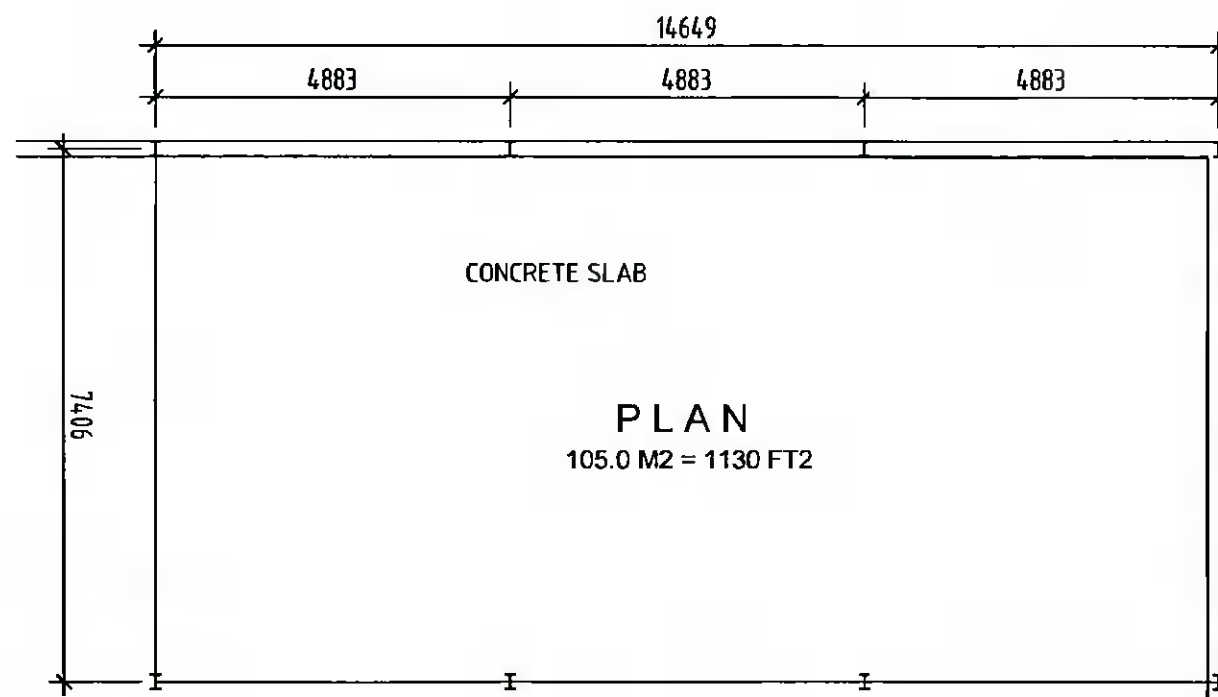

203 UB 30 COLUMNS WITH BARRELL VAULT TRUSS FABRICATED EX. 70 X 70 X 6 RSA USING 150 X 75 TIMBER PURLINS SUPPORTING CORRIGATED SHEETING (JUNIPER GREEN)

REV:	BY:	AMENDMENTS:	DATE:
DRAWN BY: JL		TECH. CHECK: JL	
SCALE: 1:100@A3		SIZE: A3	
DATE: 27.03.22		APPROVED:	
DRAWING STATUS:			
<b>FOR PLANNING</b>			
CLIENT:			
JOE COSTELLO			
JOB TITLE:			
PROPOSED EXTENSION AT BALLYMAICE HOUSE			
DRAWING TITLE:			
HAY STORAGE SHED			
<b>Plan-it Services</b>			
ARCHITECTURAL AND ENGINEERING SOLUTIONS BARRETTSTOWN ROAD NEWBRIDGE Co.KILDARE. W12C625			
PL/702 (BA) 336771 Mob. 087 665818 e-mail: johndonovan@plan-it.com			
JOB No:	DRAWING No:	REV:	
22-JC-01	109	A	