



ELEVATION (East)

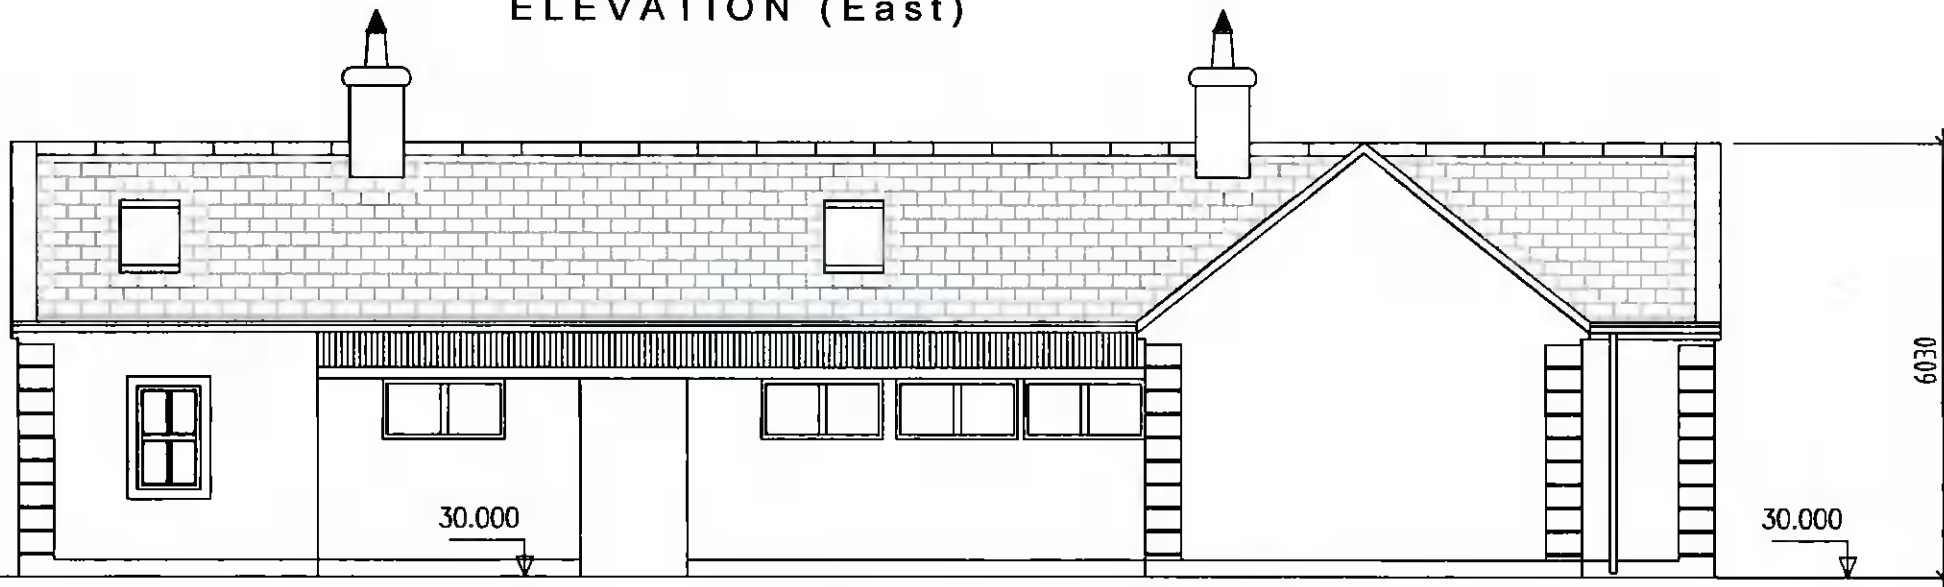

ELEVATION (South)



ELEVATION (West)

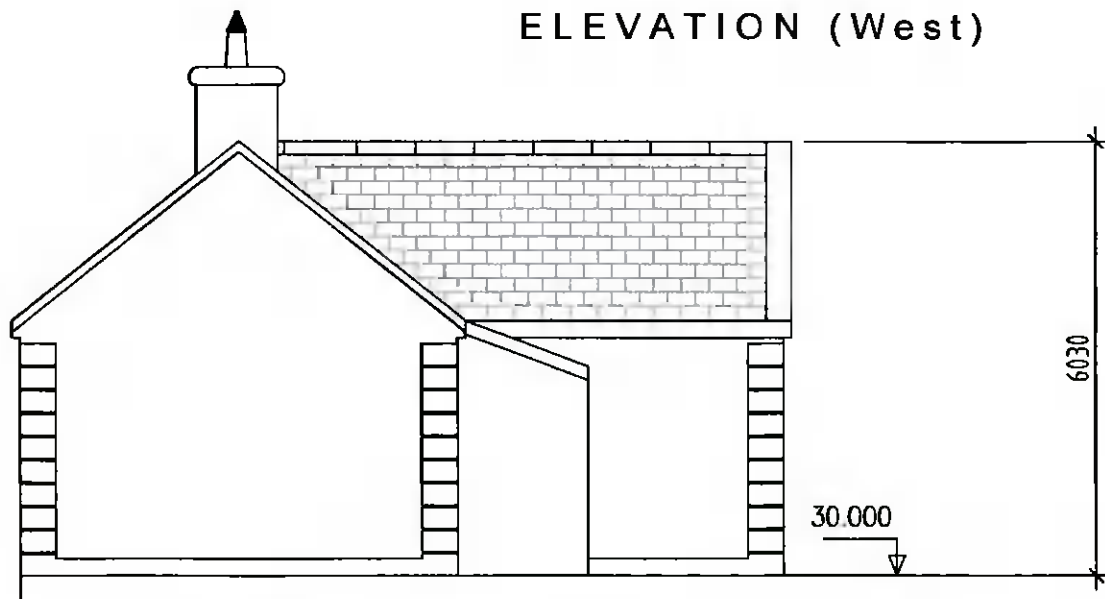

ELEVATION (North)

FINISHES:
 ROOF NATURAL SLATE
 WALLS PEBBLE DASH WITH SMOOTH PLASTER QUOIN CORNER DETAIL
 RAINWATER GOODS: CAST IRON 125MM HALF ROUND WITH 90 DIA DOWNPIPE
 WINDOWS: TIMBER SASH STYLE WINDOWS

REV.	BY:	AMENDMENTS:	DATE:

DRAWN BY: JL	TECH. CHECK: JL
SCALE: 1:100@A3	SIZE: A3
DATE: 27.03.22	APPROVED:

DRAWING STATUS:
FOR PLANNING

CLIENT:
 JOE COSTELLO

JOB TITLE:
 PROPOSED EXTENSION AT BALLYMAICE HOUSE

DRAWING TITLE:
 EXISTING ELEVATIONS

Plan-it Services
 ARCHITECTURAL AND ENGINEERING SOLUTIONS
 BARRETTSTOWN ROAD
 NEWBRIDGE
 Co.KILDARE. W12C625
 P/L No (IAS) 63677 Pch. 017 604416 e-mail jhollan@planitarchitectural.com

JOB No: 22-JC-01	DRAWING No: 102	REV: A
---------------------	--------------------	-----------