



PLAN
144.0 M2 = 1,550 FT2

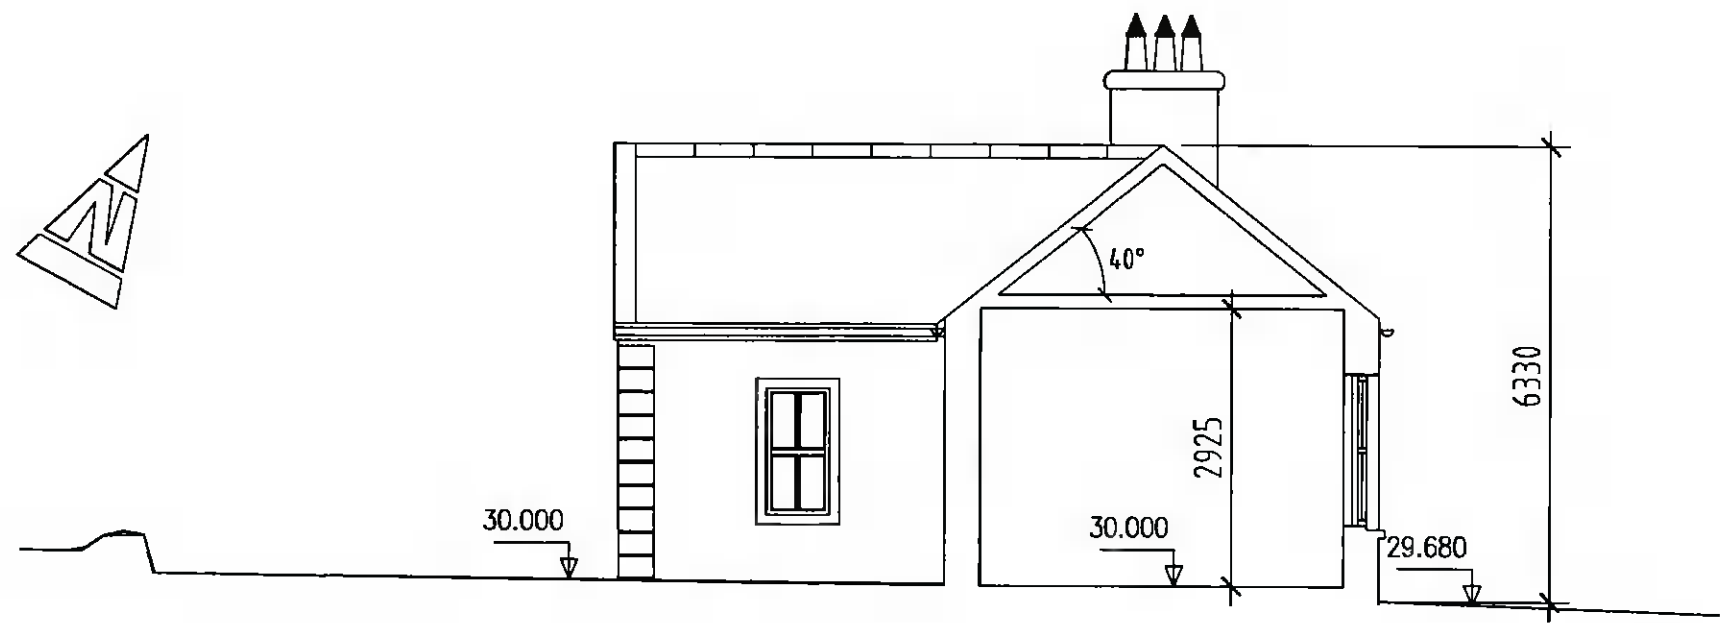

SECTION A - A

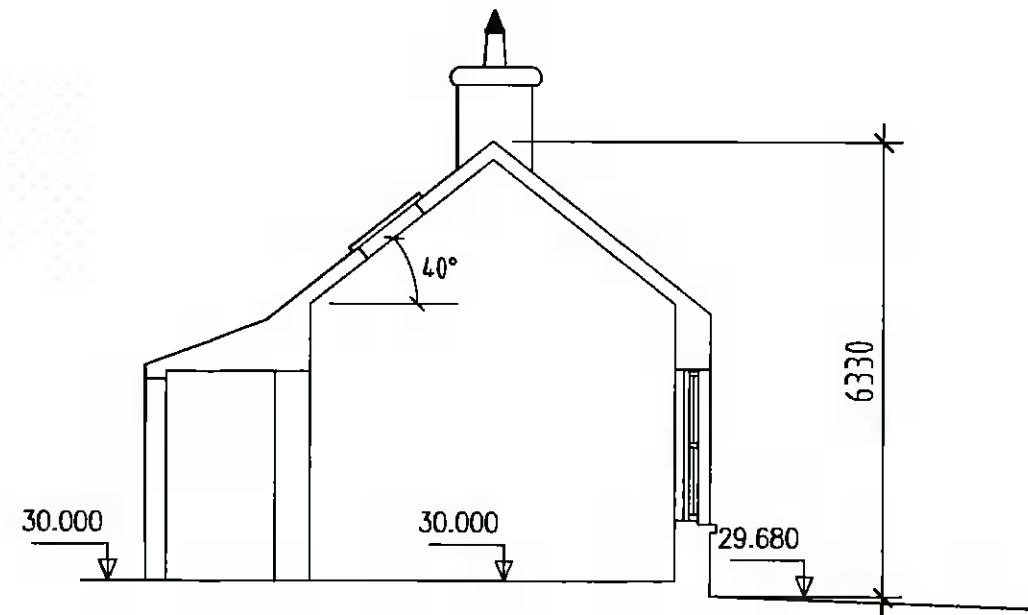

SECTION B - B

REV:	BY:	AMENDMENTS:	DATE:

DRAWN BY:	JL	TECH. CHECK:	JL
SCALE:	1:100@A3	SIZE:	A3
DATE:	27.03.22	APPROVED:	
DRAWING STATUS:			
FOR PLANNING			

CLIENT:	JOE COSTELLO
JOB TITLE:	PROPOSED EXTENSION AT BALLYMAICE HOUSE
DRAWING TITLE:	EXISTING PLAN & SECTIONS

Plan-it Services
 ARCHITECTURAL AND ENGINEERING SOLUTIONS
 BARRETTSTOWN ROAD
 NEWBRIDGE
 Co.KILDARE. W12C625
PA/Tel: (045) 436471 Fax: (07) 6064715 e-mail: johel@planitarchitecture@gmail.com

JOB No:	DRAWING No:	REV:
22-JC-01	101	A