





Planning Pack Map

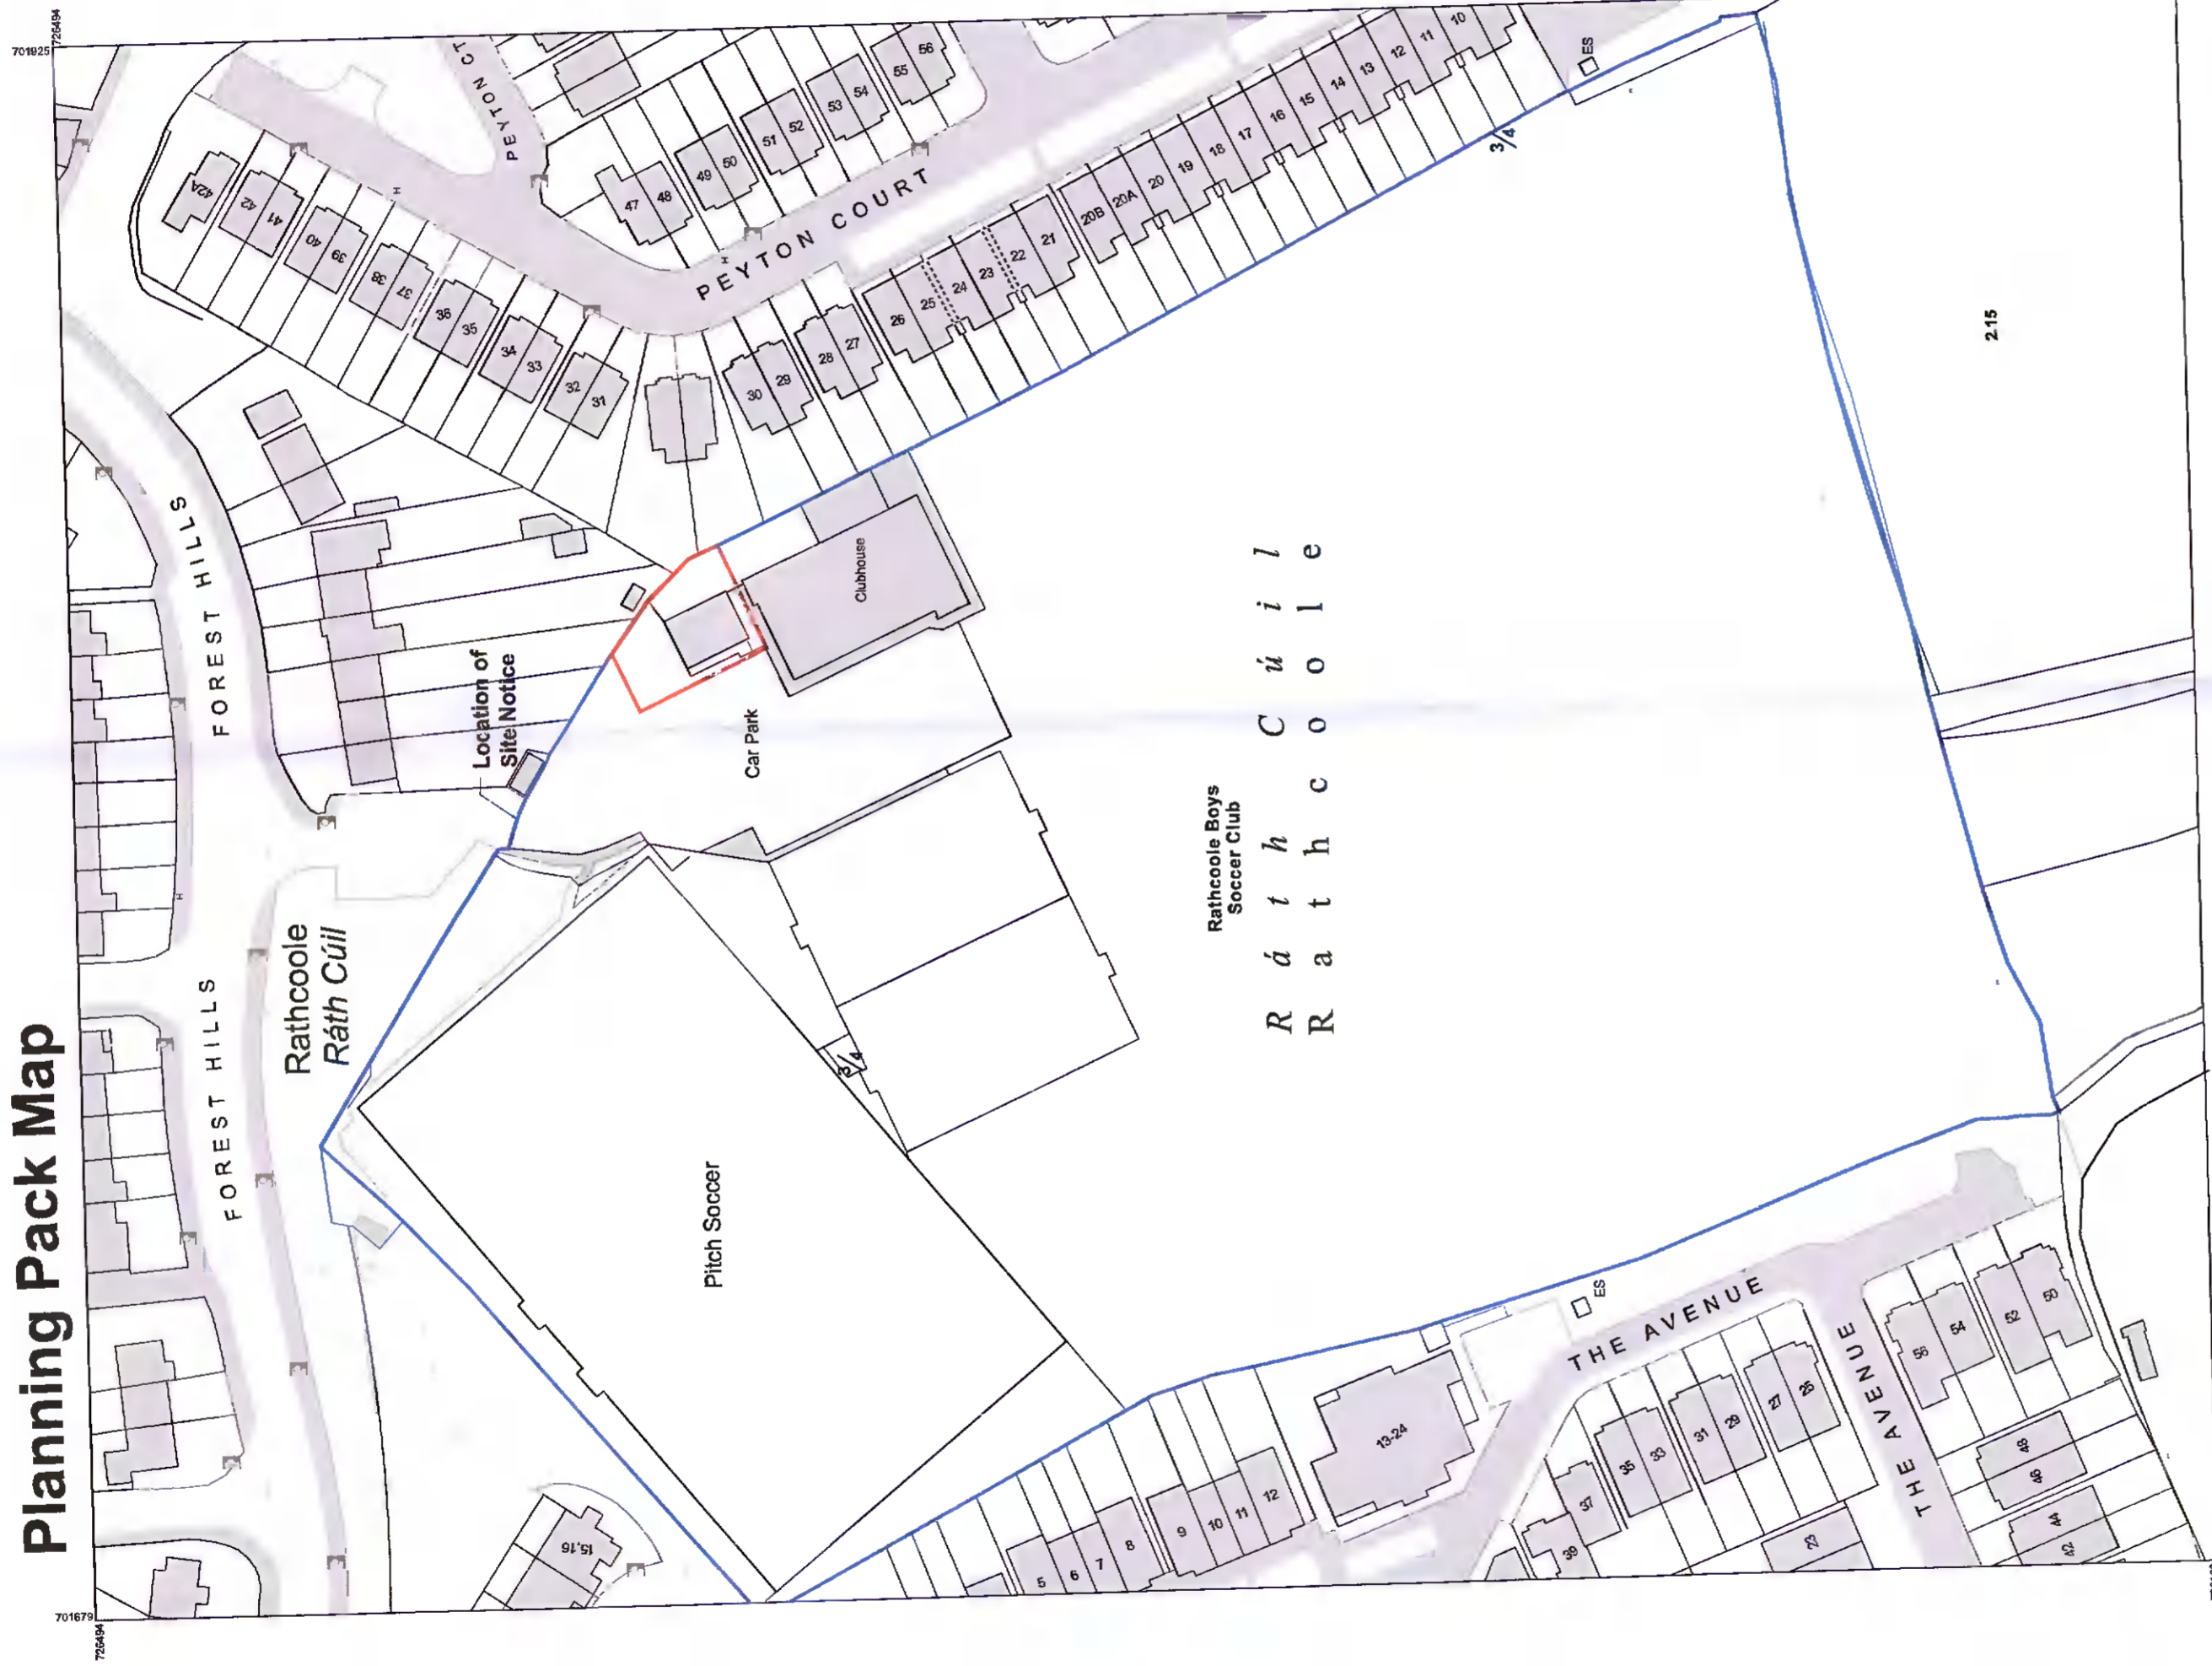

Rathcoole Soccer Club
R á t h C ú i l
 R á t h c o o l e

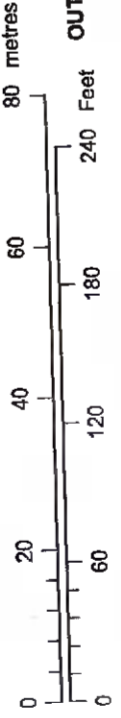

OUTPUT SCALE: 1:1,000

CENTRE COORDINATES:
 ITM 701802.726328

ORDER NO.: 50262636_1
 PUBLISHED: 14/04/2022

CAPTURE RESOLUTION:
 The map objects are only accurate to the resolution at which they were captured. Output scale is not indicative of data capture scale. Further information is available at: <http://www.osi.ie>; search 'Capture Resolution'

COMPILED AND PUBLISHED BY:
 Ordnance Survey Ireland,
 Phoenix Park,
 Dublin 8,
 Ireland.

Ordnance Survey maps never show legal property boundaries, nor do they show ownership of physical features.

MAP SERIES:
 1:1,000
 1:2,500

MAP SHEETS:
 3388-18
 3388-C

LEGEND:
<http://www.osi.ie>; search 'Large Scale Legend'

Unauthorised reproduction infringes Ordnance Survey Ireland and Government of Ireland copyright.

©Suirbhéireacht Ordnálaí Éireann, 2022
 ©Ordnance Survey Ireland, 2022
www.osi.ie/copyright

OS MAP
 SCALE: 1:1000

NOTES:

For Planning Only. Do not Use for Construction
 Copyright Reserved.
 Do Not Scale drawing. Use Figured Dimensions Only.
 All Discrepancies to be Reported to AKM Consultants Immediately.

AKM Design
 Architecture - Planning - Engineering
 Unit 6, Kingswood Business Centre, 4075 Kingswood Business Centre,
 Citywest Business Campus D24 A068
 T: 353 1 4796234 E: info@akmdesign.ie
 Architecture | Planning | Engineering | Building Surveying | Development Consultants

DOCUMENT NO:
21064-AKM-NA-XX-XX-DR-A-000001

PROJECT TITLE:
RATHCOOLE BOYS FC

DRAWING TITLE:
OS MAP

CLIENT:
RATHCOOLE BOYS FOOTBALL CLUB

STAGE:
S4 PLANNING

DRAWN BY:
JK

SCALE:
1:1000@A2

DATE:
APRIL '22

PROJECT CODE:
21064

ORGANISATION CODE:
AKM

DEPARTMENT CODE:
NA

LEVELS & LOCATION CODE:
XX-XX

DOCUMENT CODE:
DR

ROLES CODE:
A

SEQUENCE NUMBER:
000001

REVISION:

AKM JOB NO.:
21064