


GROUND LEVEL TO MATCH THE LEVEL OF EXISTING HOUSE.

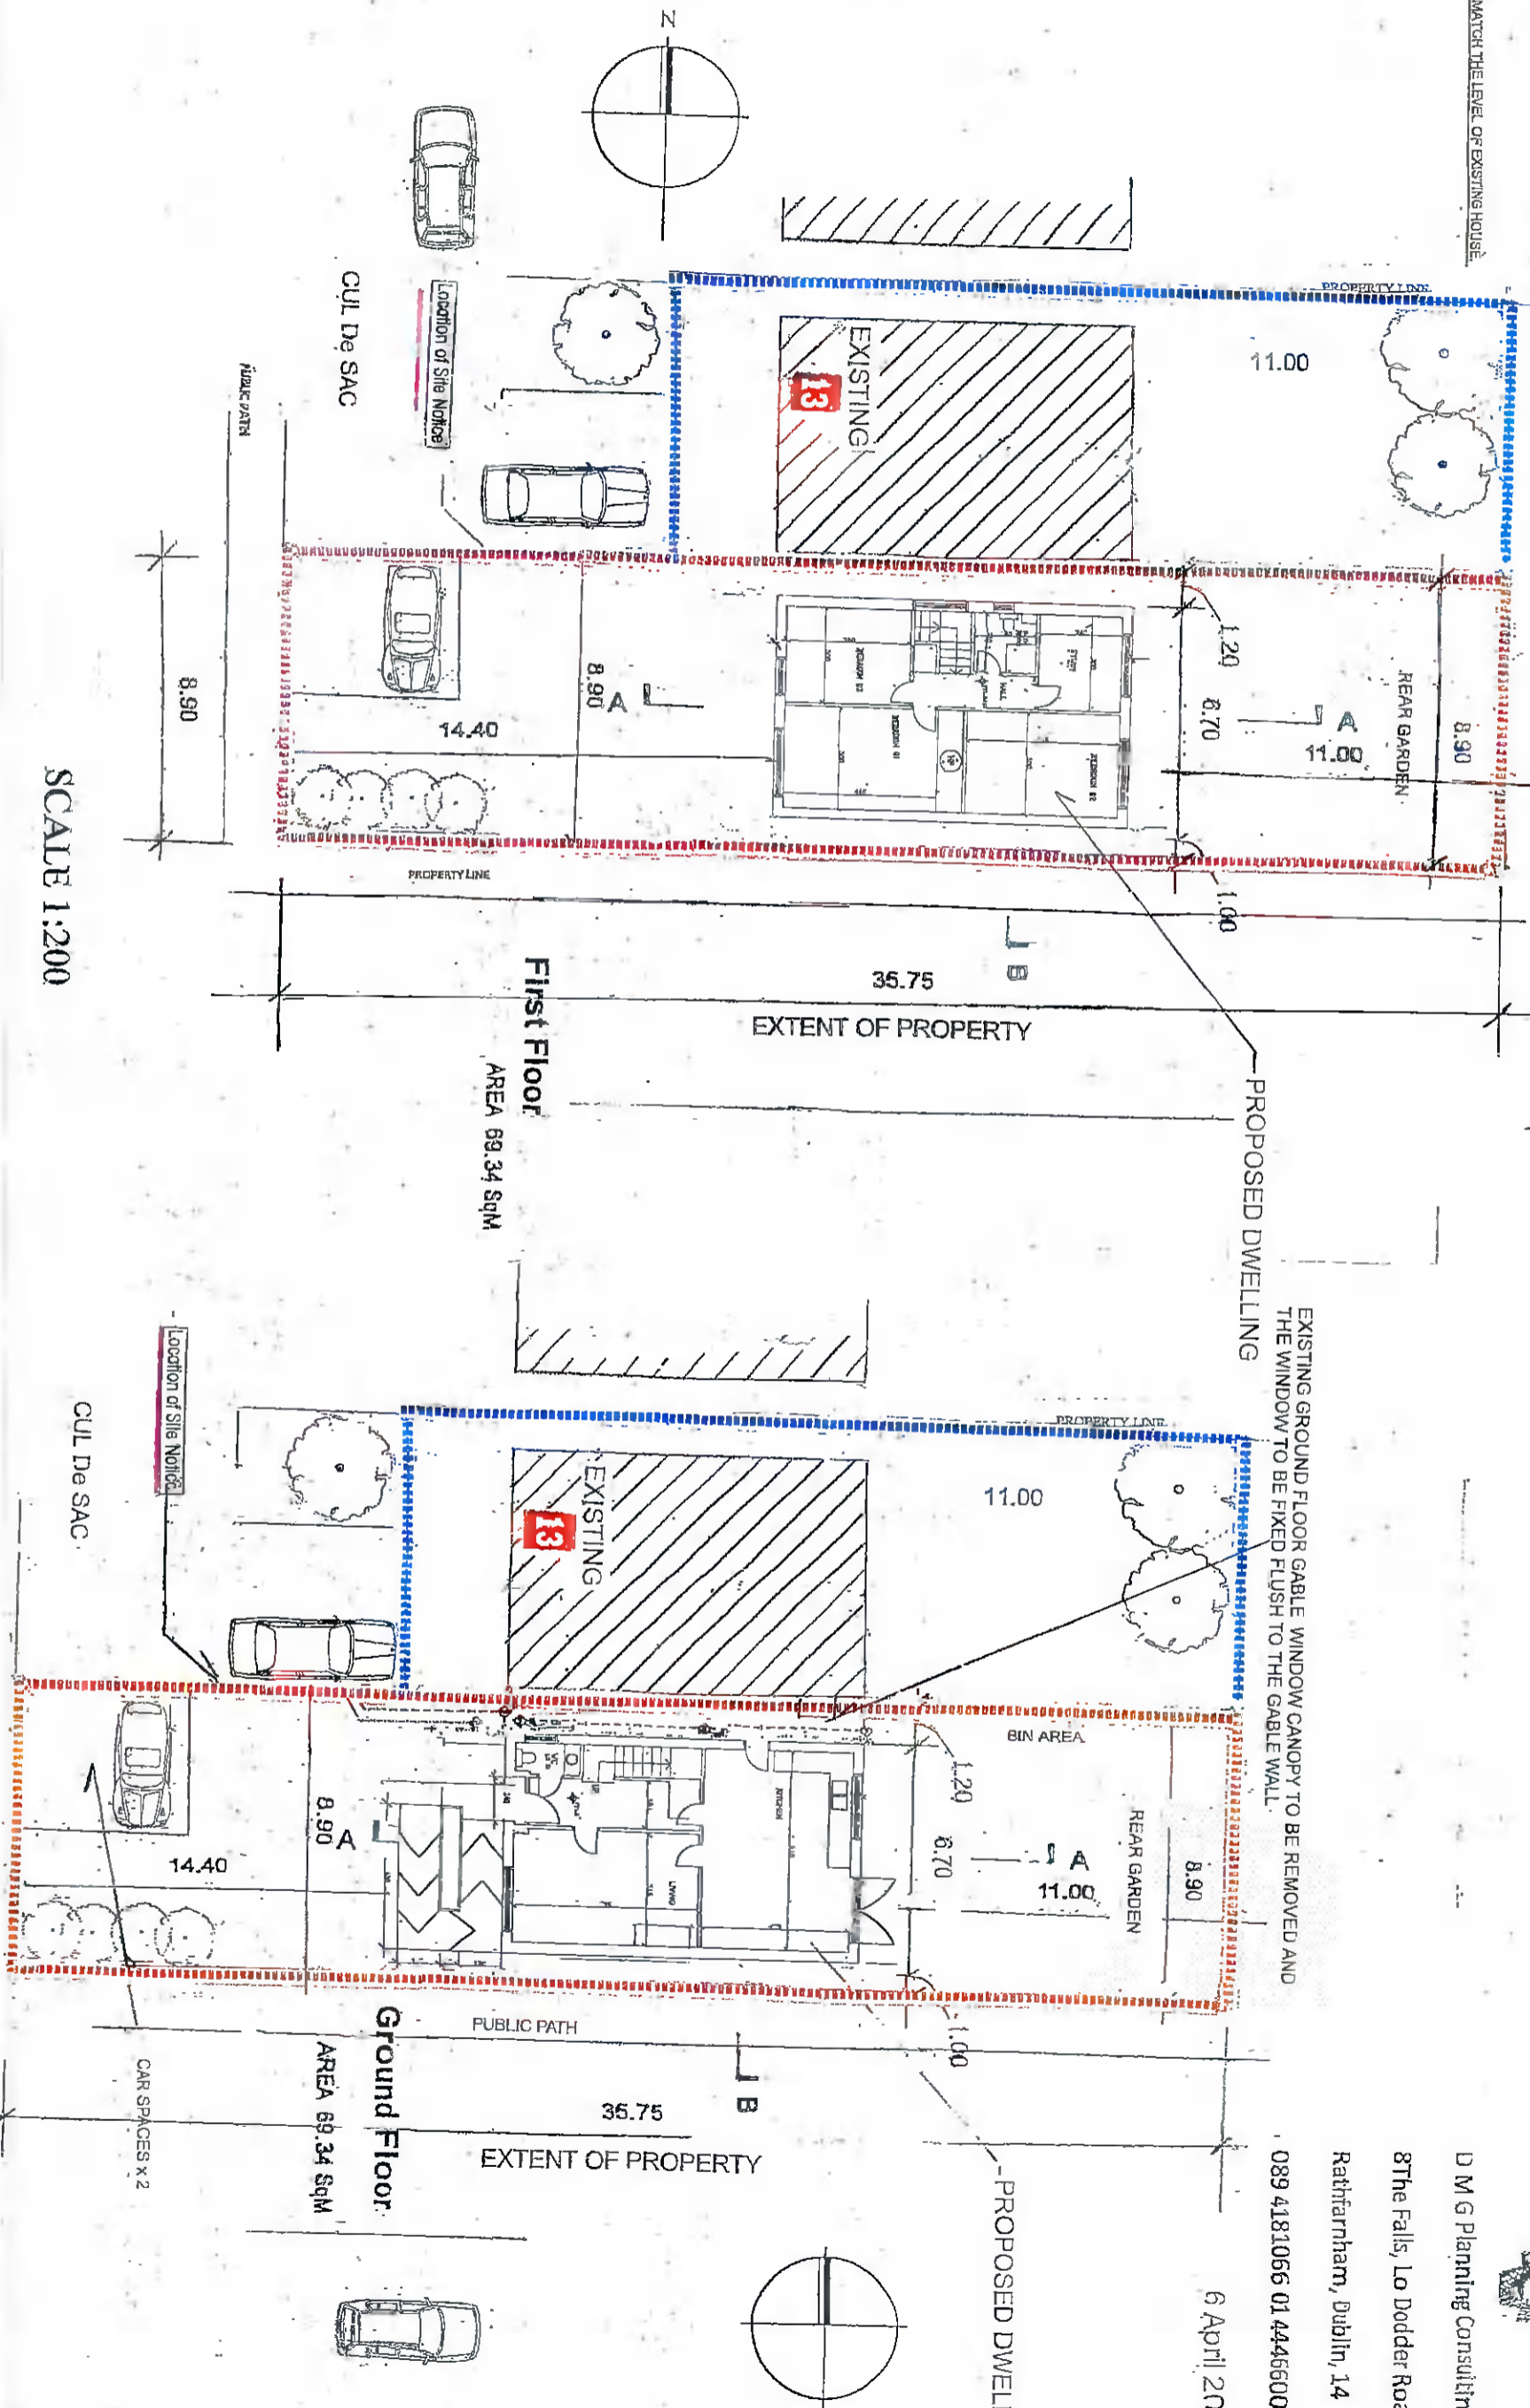

SCALE 1:200

13 Tullyhall Mews Hall Esker South Lucan Co Dublin K78c596

EXISTING GROUND FLOOR GABLE WINDOW CANOPY TO BE REMOVED AND THE WINDOW TO BE FIXED FLUSH TO THE GABLE WALL.

D M G Planning Consulting  
8The Falls, Lo Dodder Road  
Rathfarnham, Dublin, 14



089 4181066 01 4446600

6 April 2022

PROPOSED DWELLING

First Floor  
AREA 69.34 SqM

Ground Floor  
AREA 69.34 SqM

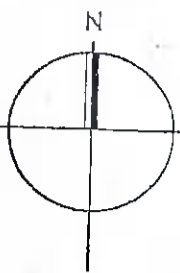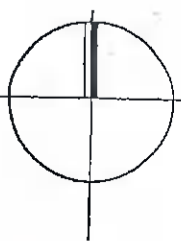

SCALE 1:200	Project	Planning Application	Drawing No.
Drawn By DJ Mc GUINNESS	13 Tullyhall Mews Hall Esker South Lucan Co Dublin K78c596	GROUND FLOOR FIRST FLOOR	13
Used For			
A.M.			