

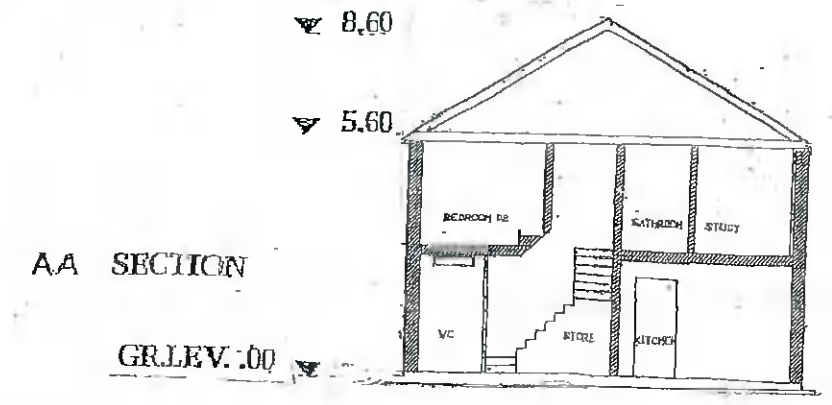


D M G Planning Consulting
 8 The Falls, Lo Dodder Road
 Rathfarnham, Dublin, 14
 089 4181066 01 4446600

6 April 2022

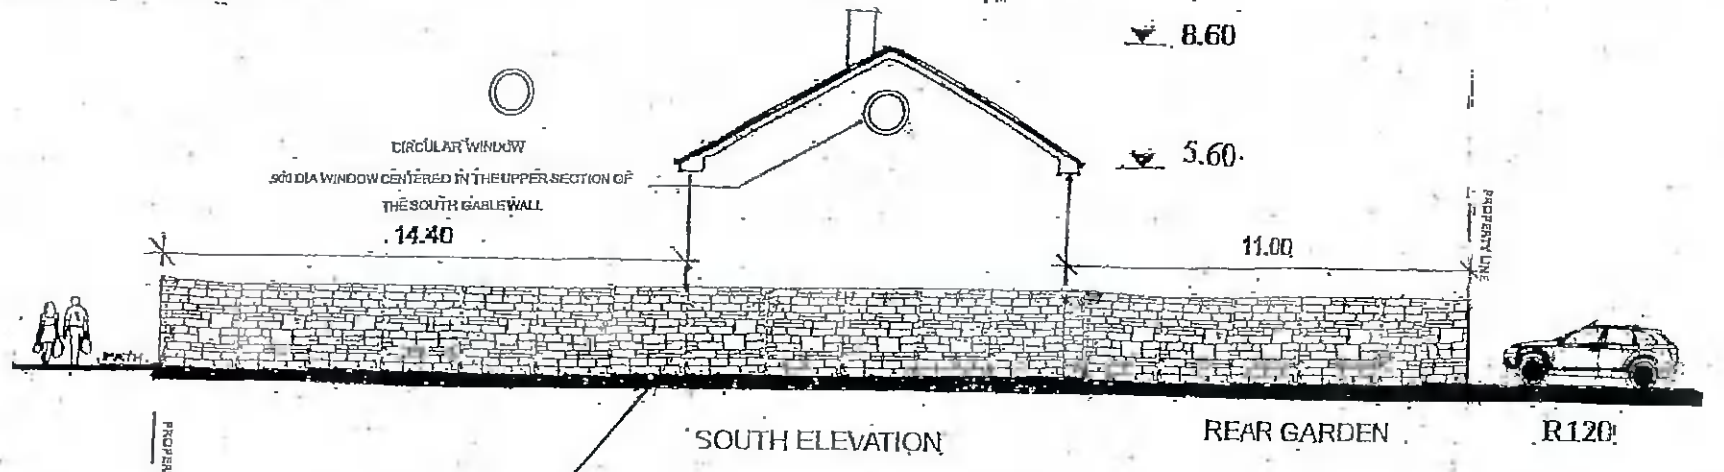

13 Tullyhall Mews Hall Esker South Lucan Co Dublin-K78e596

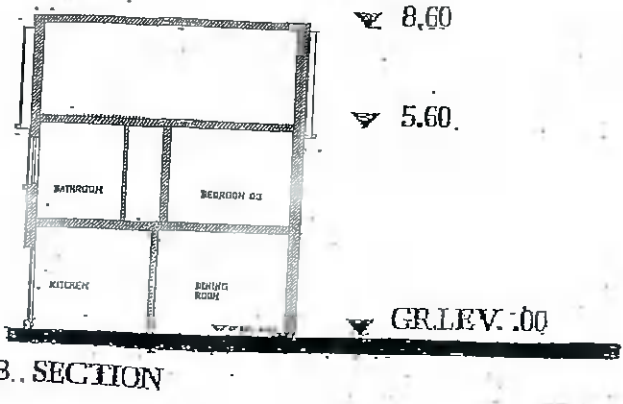

SCALE 1:200	PLANNING APPLICATION	drawing title
Draw By DJ Mc GUINNESS	ISSUED FOR	project
	A.N. J.B.	SECTIONS ELEVATIONS