

HALO ILLUMINATED LOGO 11,725mm x 2000mm



INDICATIVE STEEL SUPPORTS

TYPICAL SIGN
White Halo Illumination
300cdm Illumination Level

Typical Signage Details

Scale 1:50 @ A1

Typical through section (NTS)




- 1 Drop cap
- 2 EPDM seal
- 3 M10 nut
- 4 2 bar spacer
- 5 Tie screw
- 6 Flange
- 7 Letter back panel
- 8 Inlay glow support
- 9 Aluminium spacer tubing

Side profile (NTS)

Indicative fixing locations only



PROPOSED SIGNAGE 2

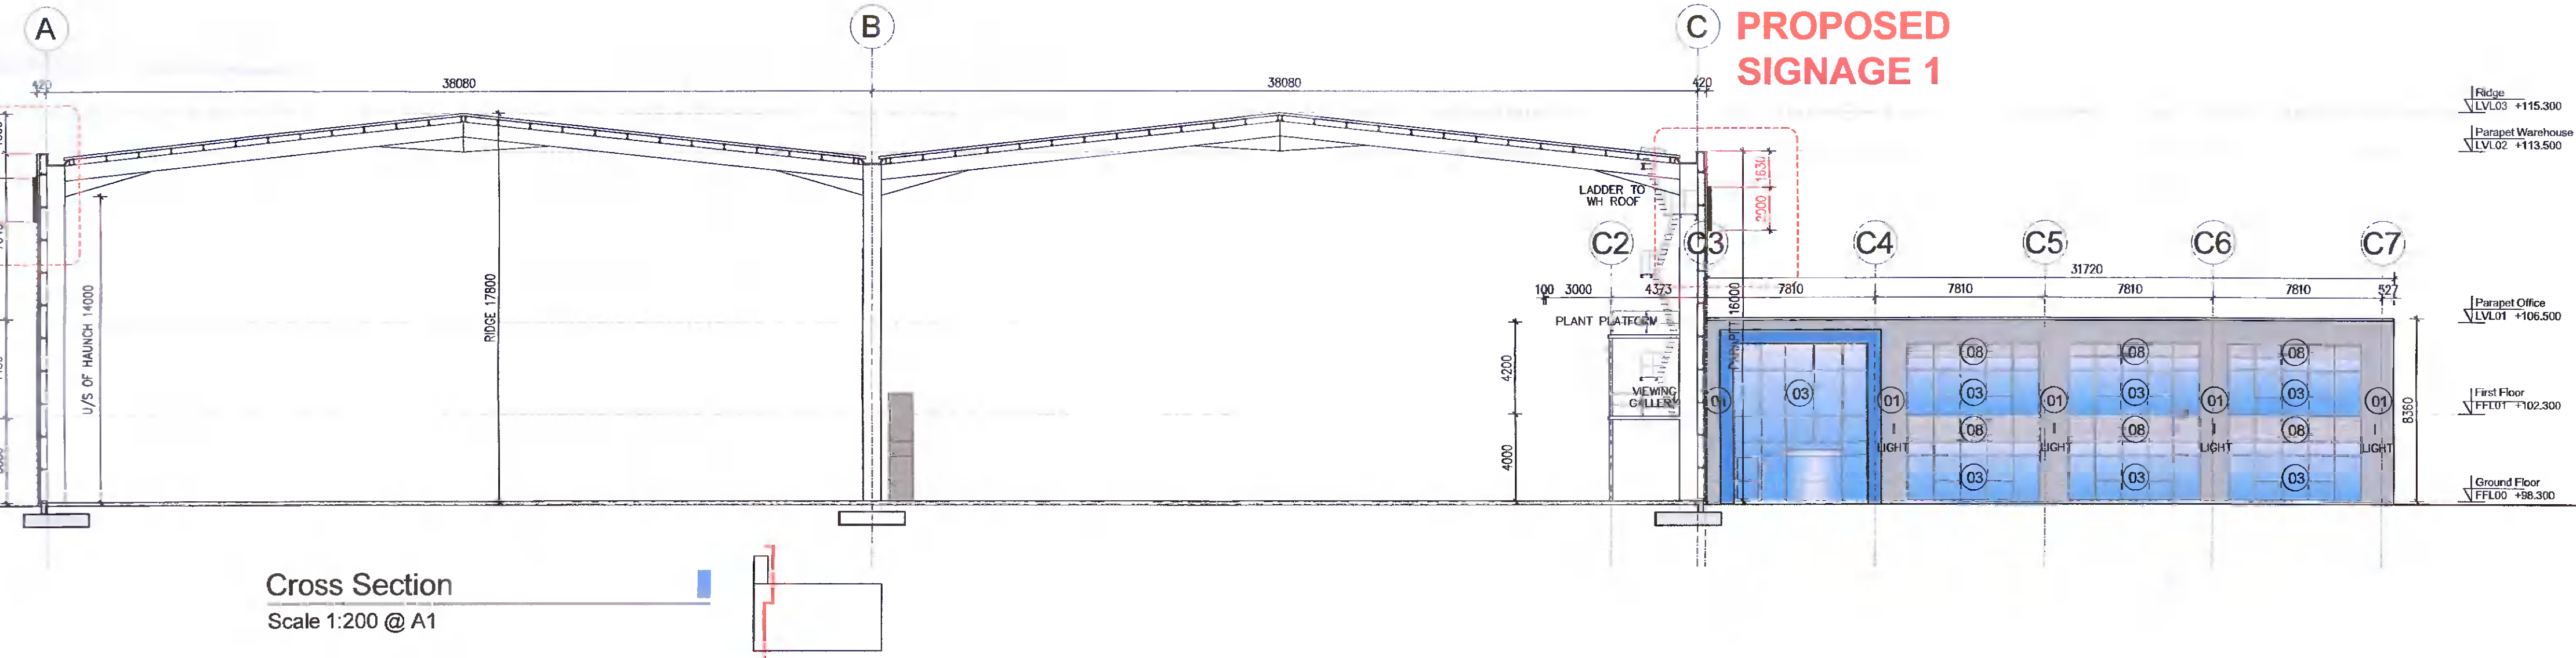

Cross Section

Scale 1:200 @ A1

- Ridge
LEVEL 03 +115.300
- Parapet Warehouse
LEVEL 02 +113.500
- Parapet Office
LEVEL 01 +106.500
- First Floor
FFL01 +102.300
- Ground Floor
FFL00 +98.300



PROPOSED

J S A Architects

CHARTERED ARCHITECTS 10 BOOTERTOWN AVENUE,
BLACKROCK, CO. DUBLIN. TEL: (01) 2882661 FAX: (01) 2835143
E-MAIL: jsa@jsarch.ie WEB: www.jsarch.ie

Revision	Initials	Date	Description	Revision	Initials	Date	Description	Revision	Initials	Date	Description
REV A:				REV K:				REV U:			
REV B:				REV L:				REV V:			
REV C:				REV M:				REV W:			
REV D:				REV N:				REV X:			
REV E:				REV O:				REV Y:			
REV F:				REV P:				REV Z:			
REV G:				REV Q:				REV AA:			
REV H:				REV R:				REV BB:			
REV I:				REV S:				REV CC:			
REV J:				REV T:				REV DD:			

Notes:
This Drawing is Copyright.
Do Not Scale - Use Figured Dimensions Only.
Refer to Structural Engineers Drawings and Specifications for all Structural Work.
Drawings to be read in conjunction with all other Consultants Drawings and Specifications.

Client:	MLEU Dublin 2 Limited								
Project:	Baldonnell Business Park - UNIT D SIGNAGE FOR DB SCHENKER								
Description:	UNIT D - PROPOSED SECTION & DETAILS								
Date:	21/04/2022	Sheet:	A1	Scale:	As Shown	By:	JSJ	Rev:	
Job No:	3520	Stage:	PLANNING	Drw. No:	RET003-JSA-ZZ-XX-DR-A-0210				