




Proposed Ground Floor Plan @ 1:100

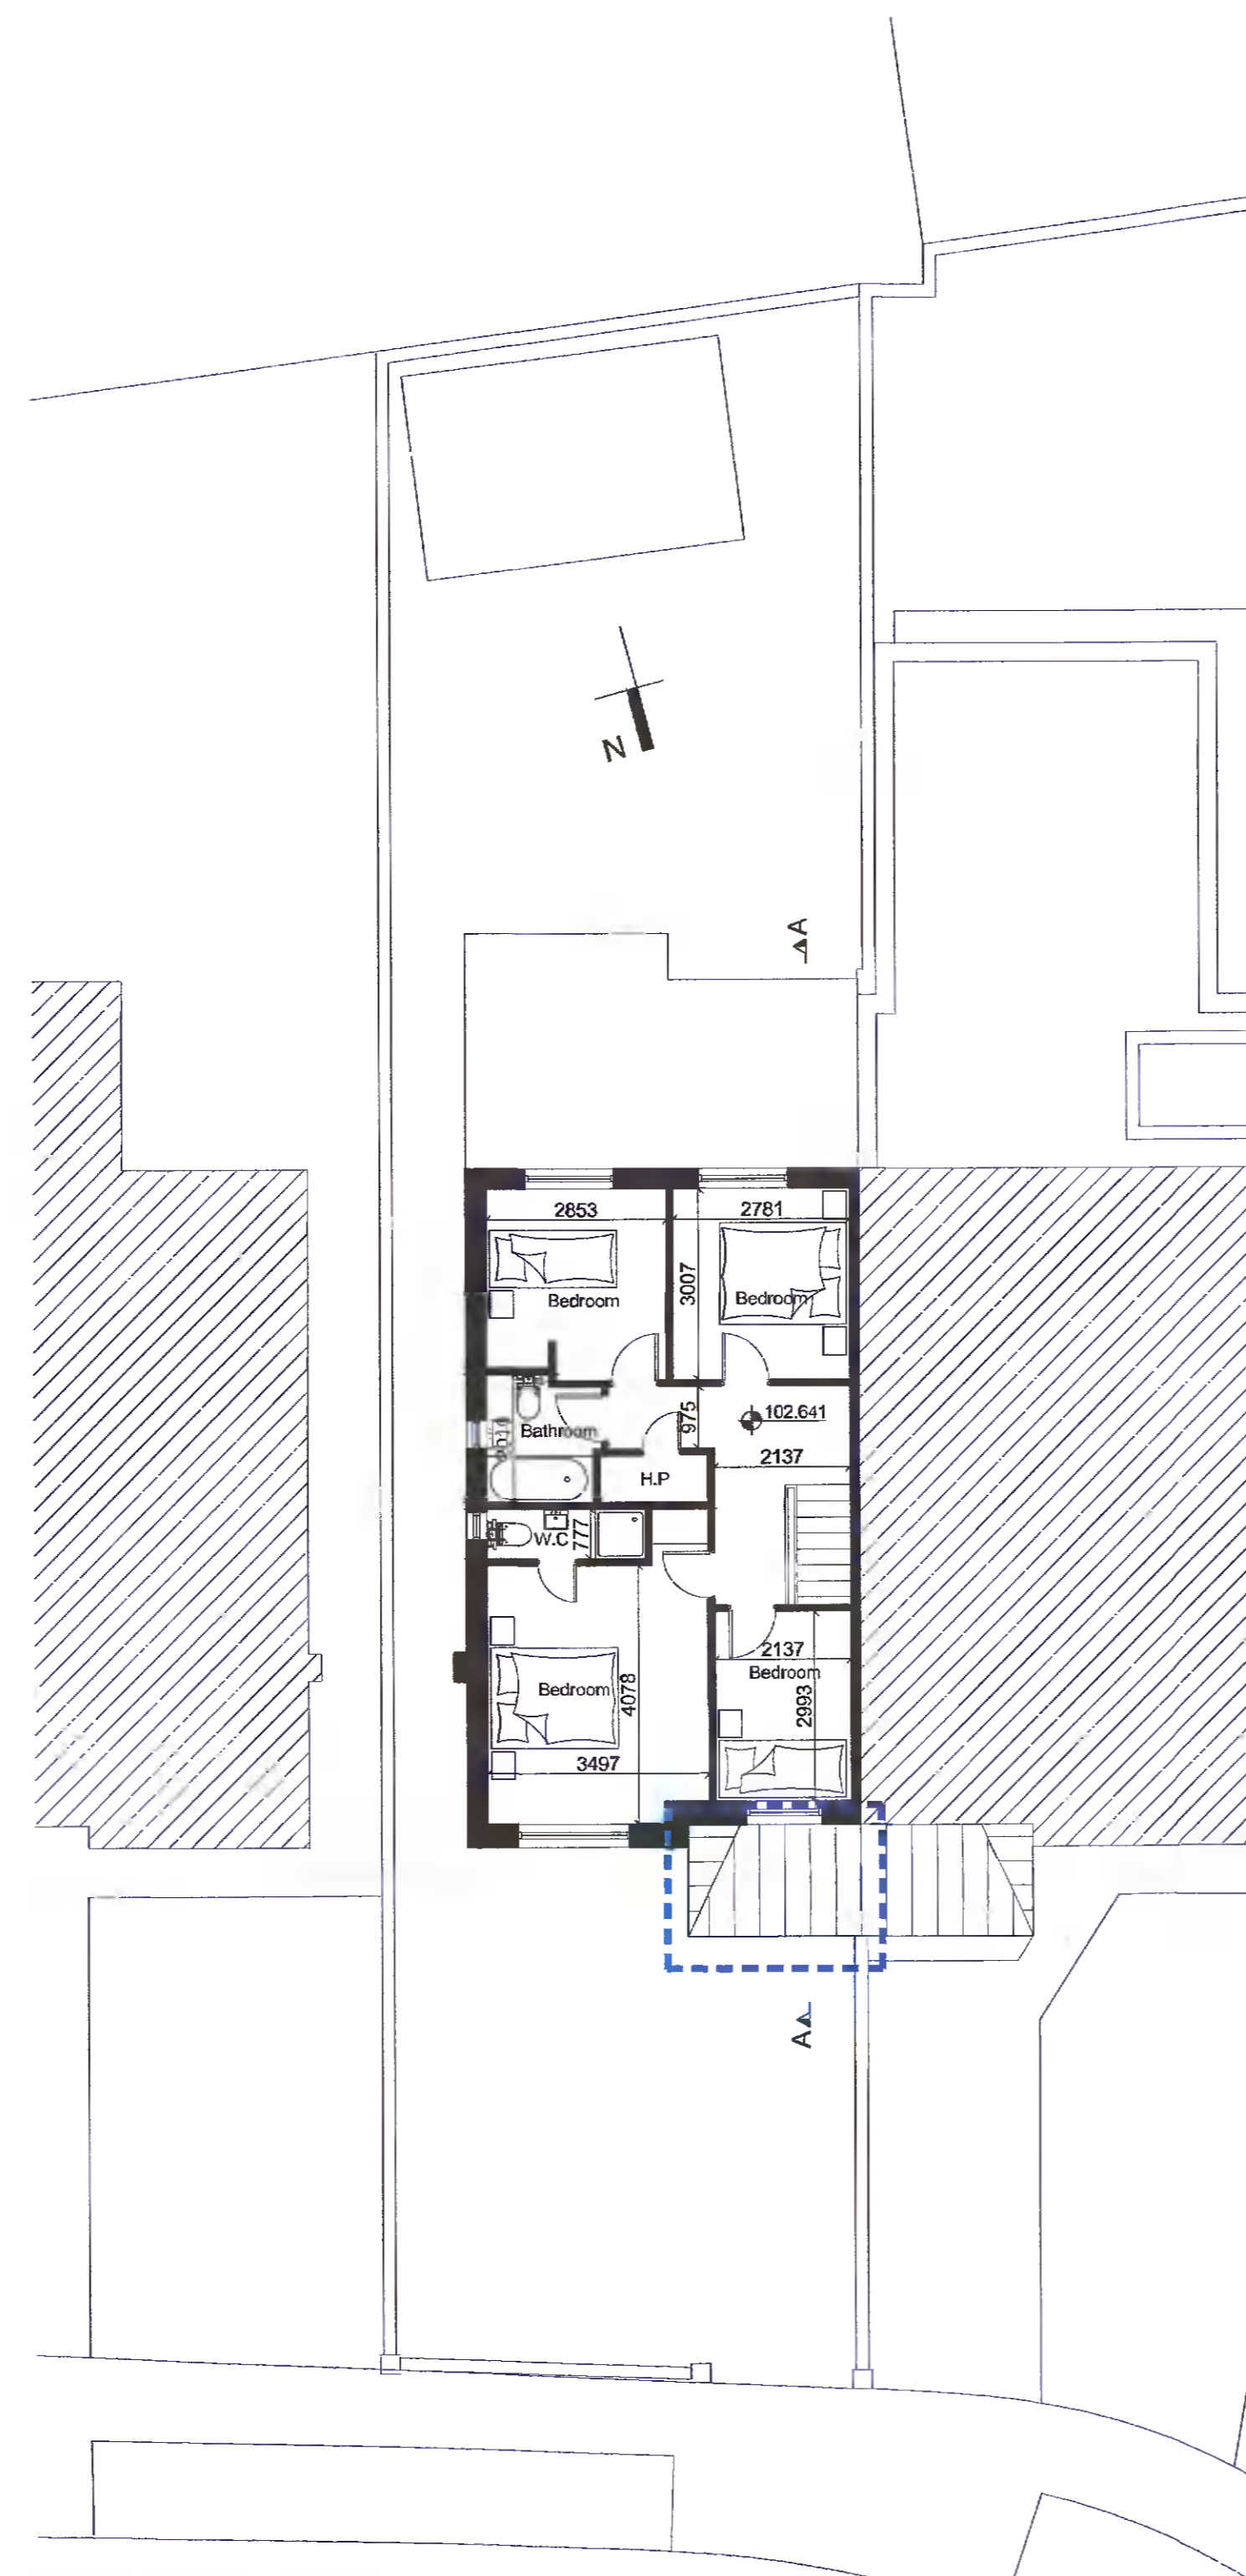


Proposed First Floor Plan @ 1:100

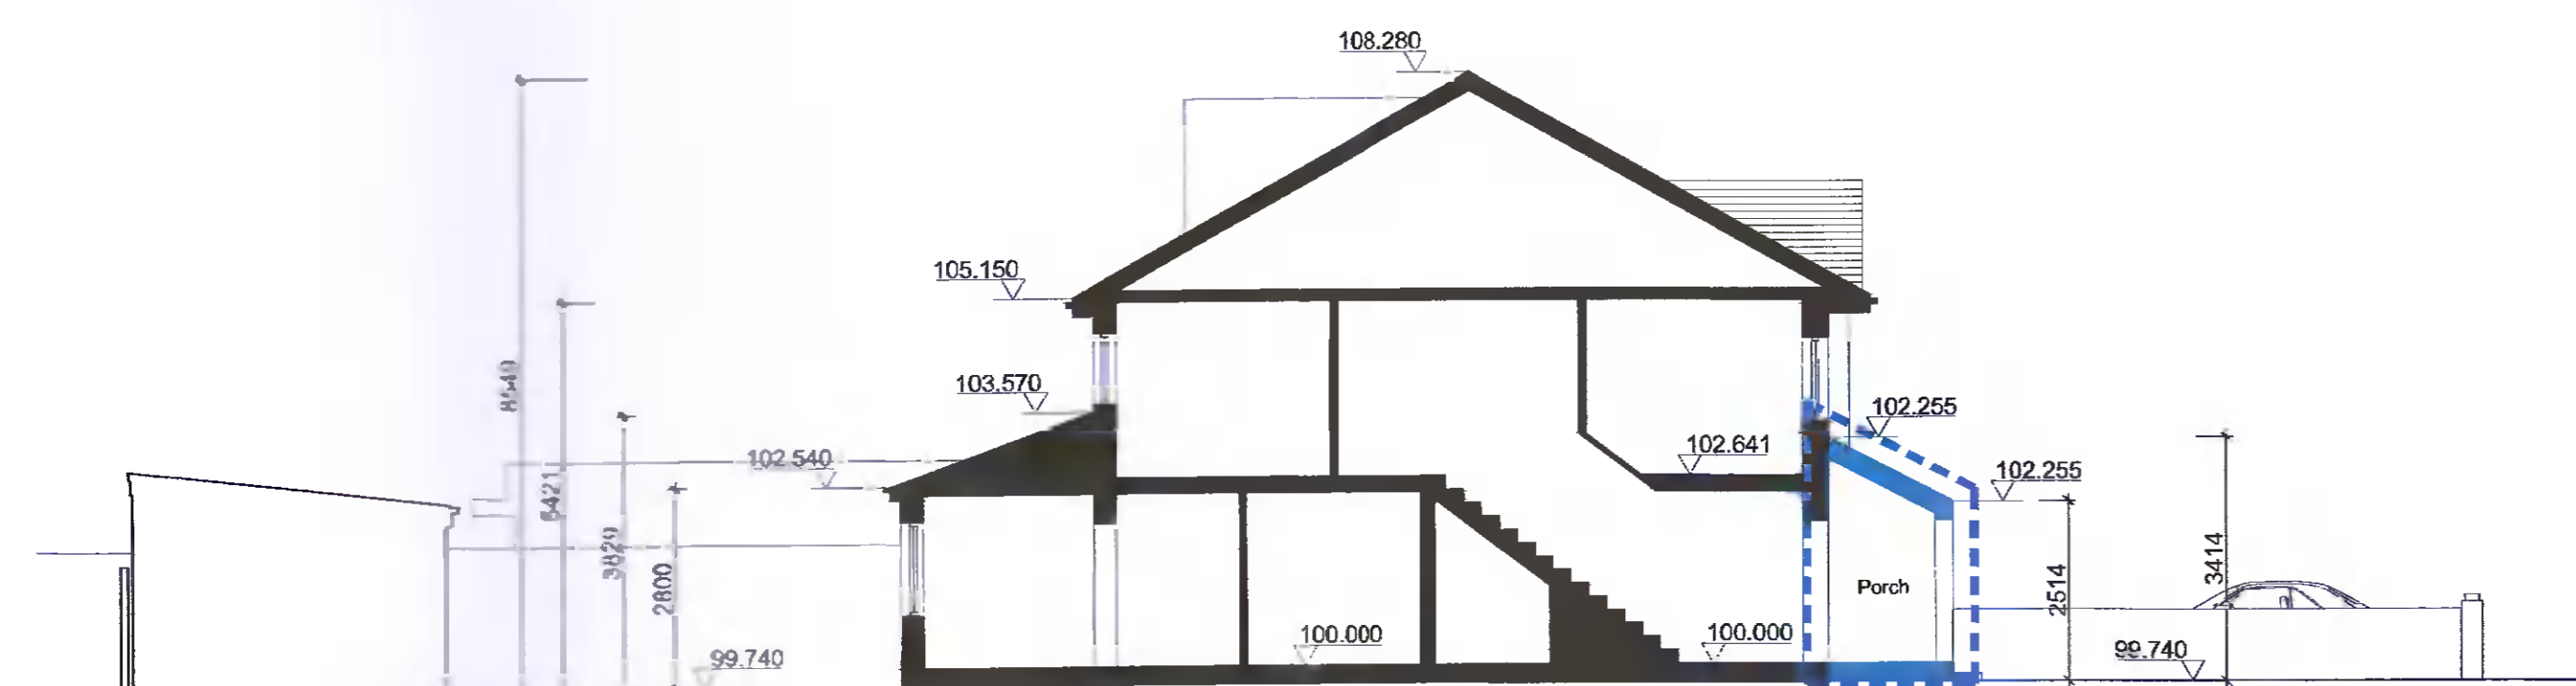


Proposed Section A-A @ 1:100

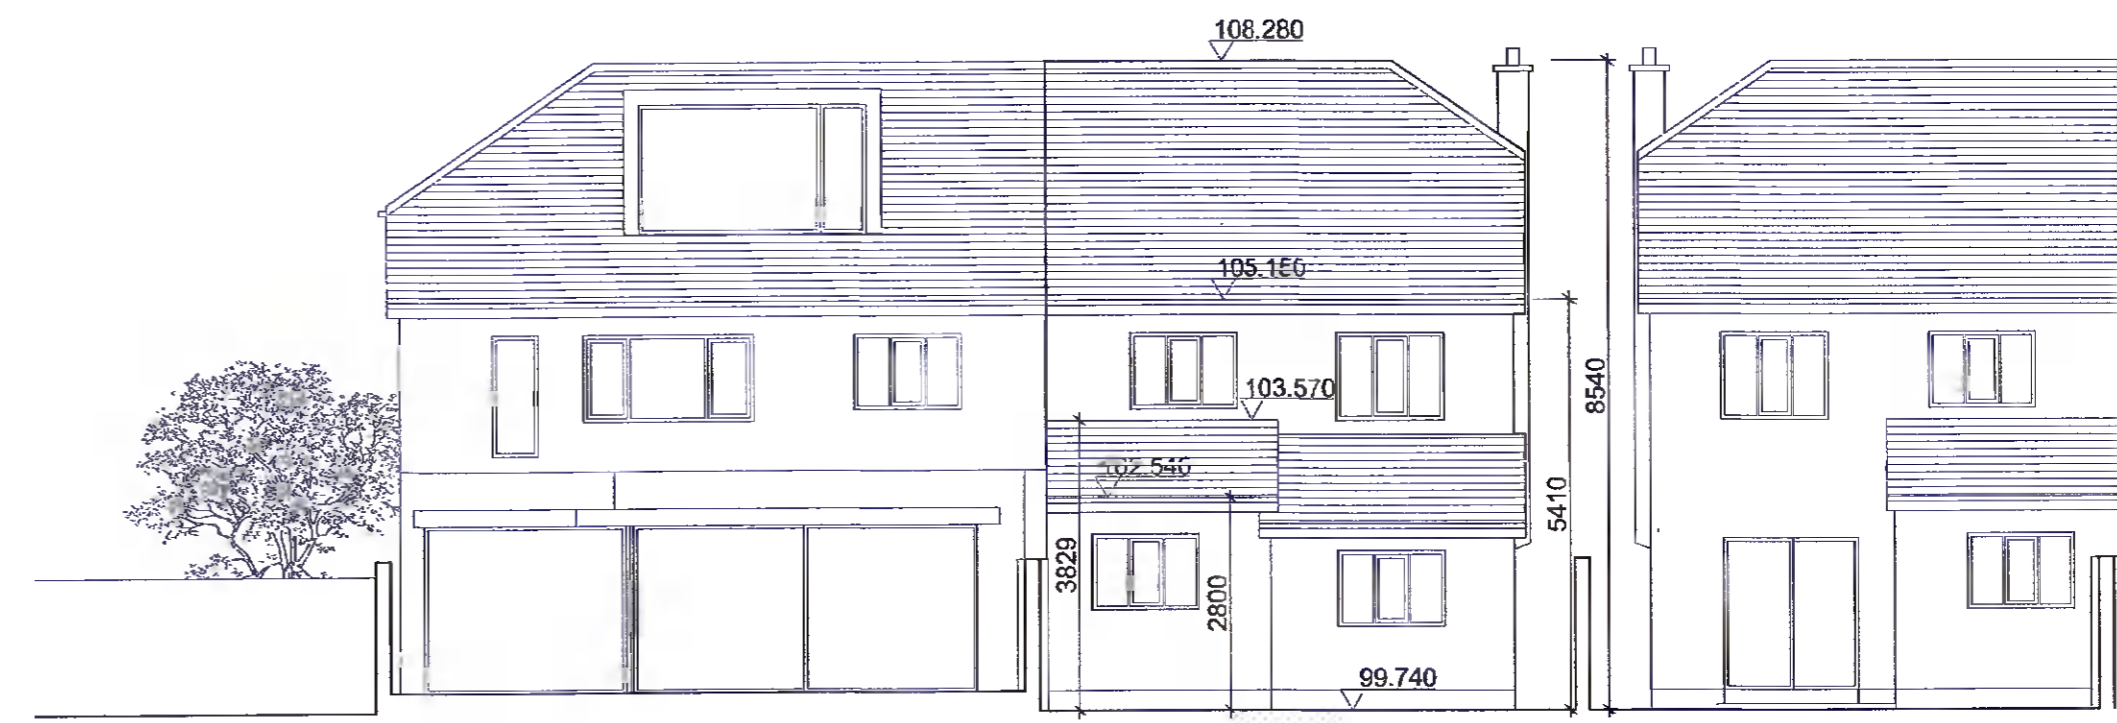


Proposed Rear Contiguous Elevation @ 1:100

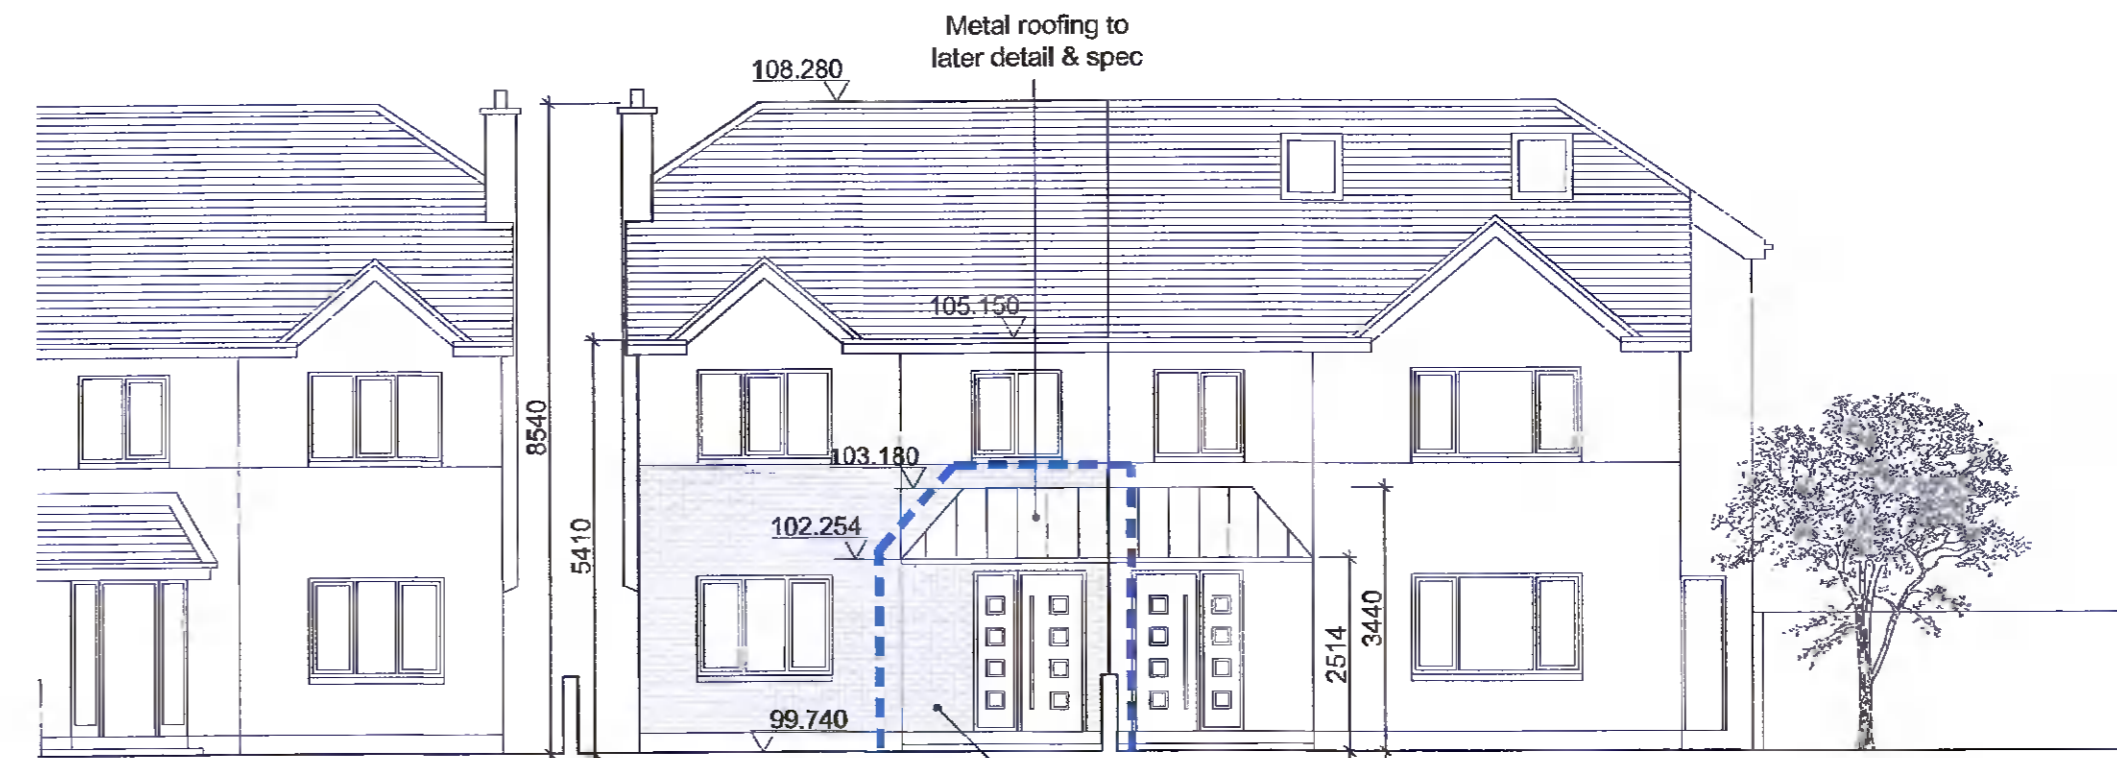

Proposed Front Contiguous Elevation @ 1:100

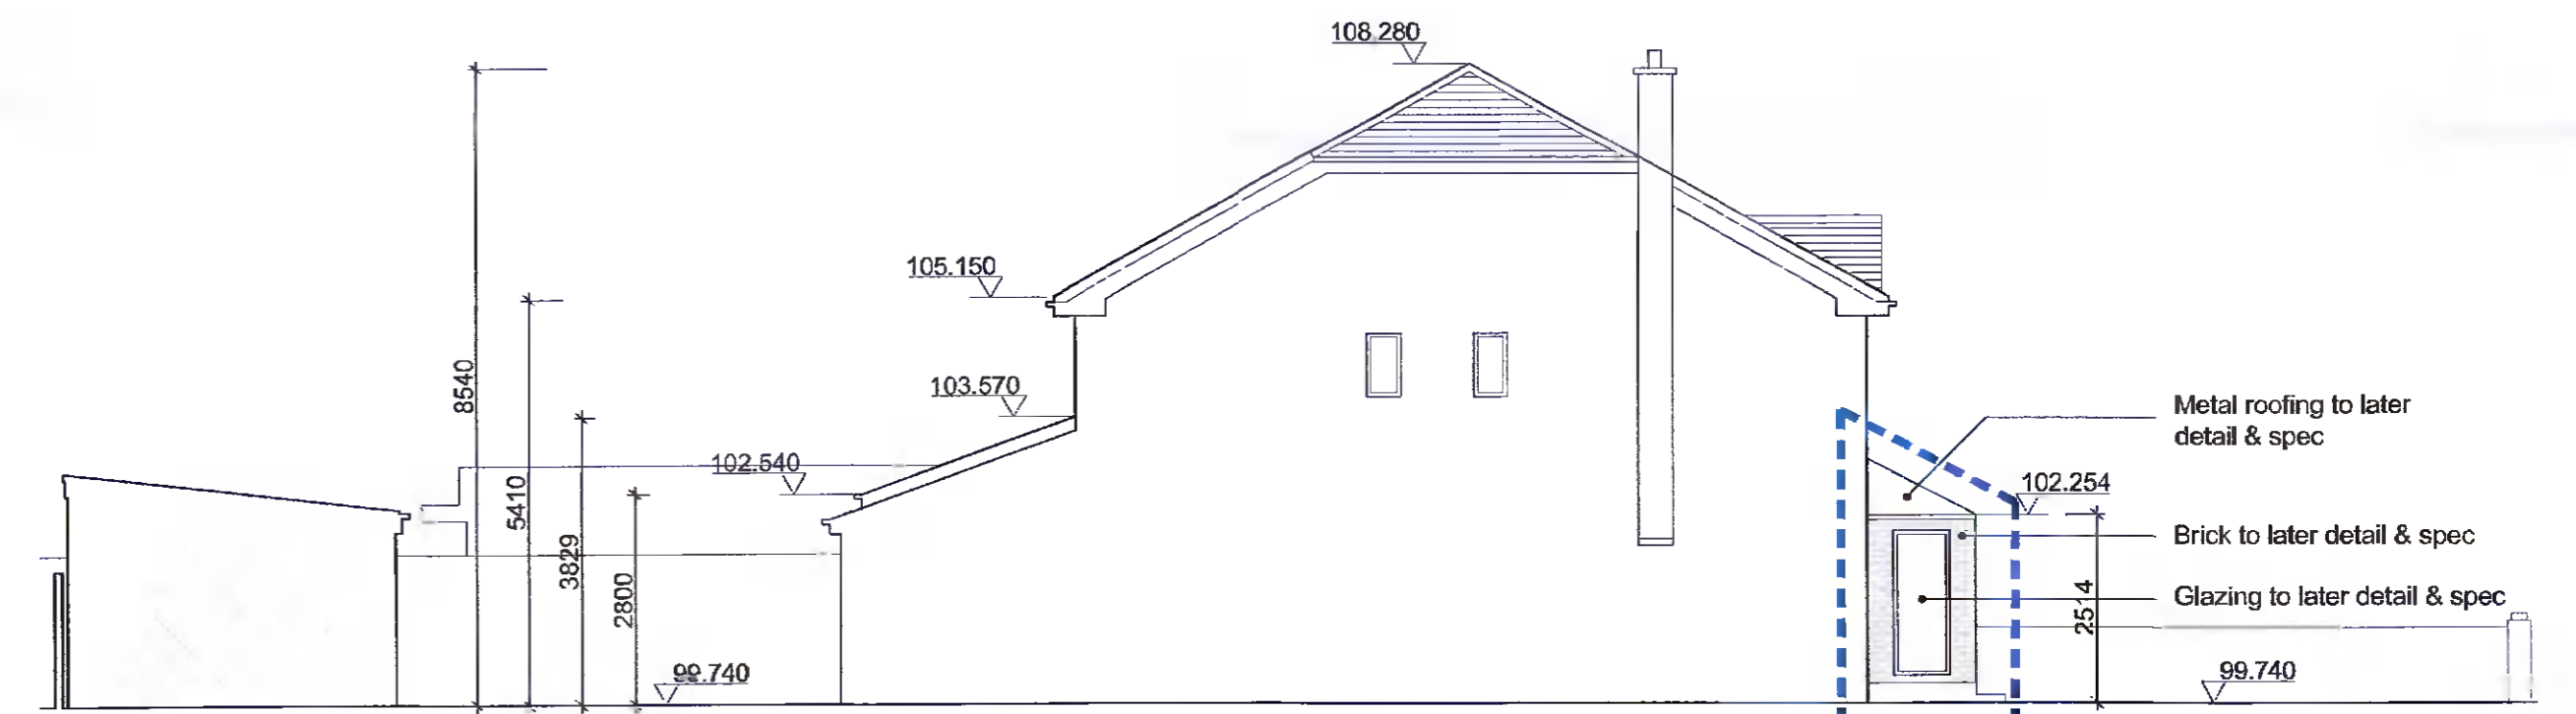

Proposed Side Elevation @ 1:100

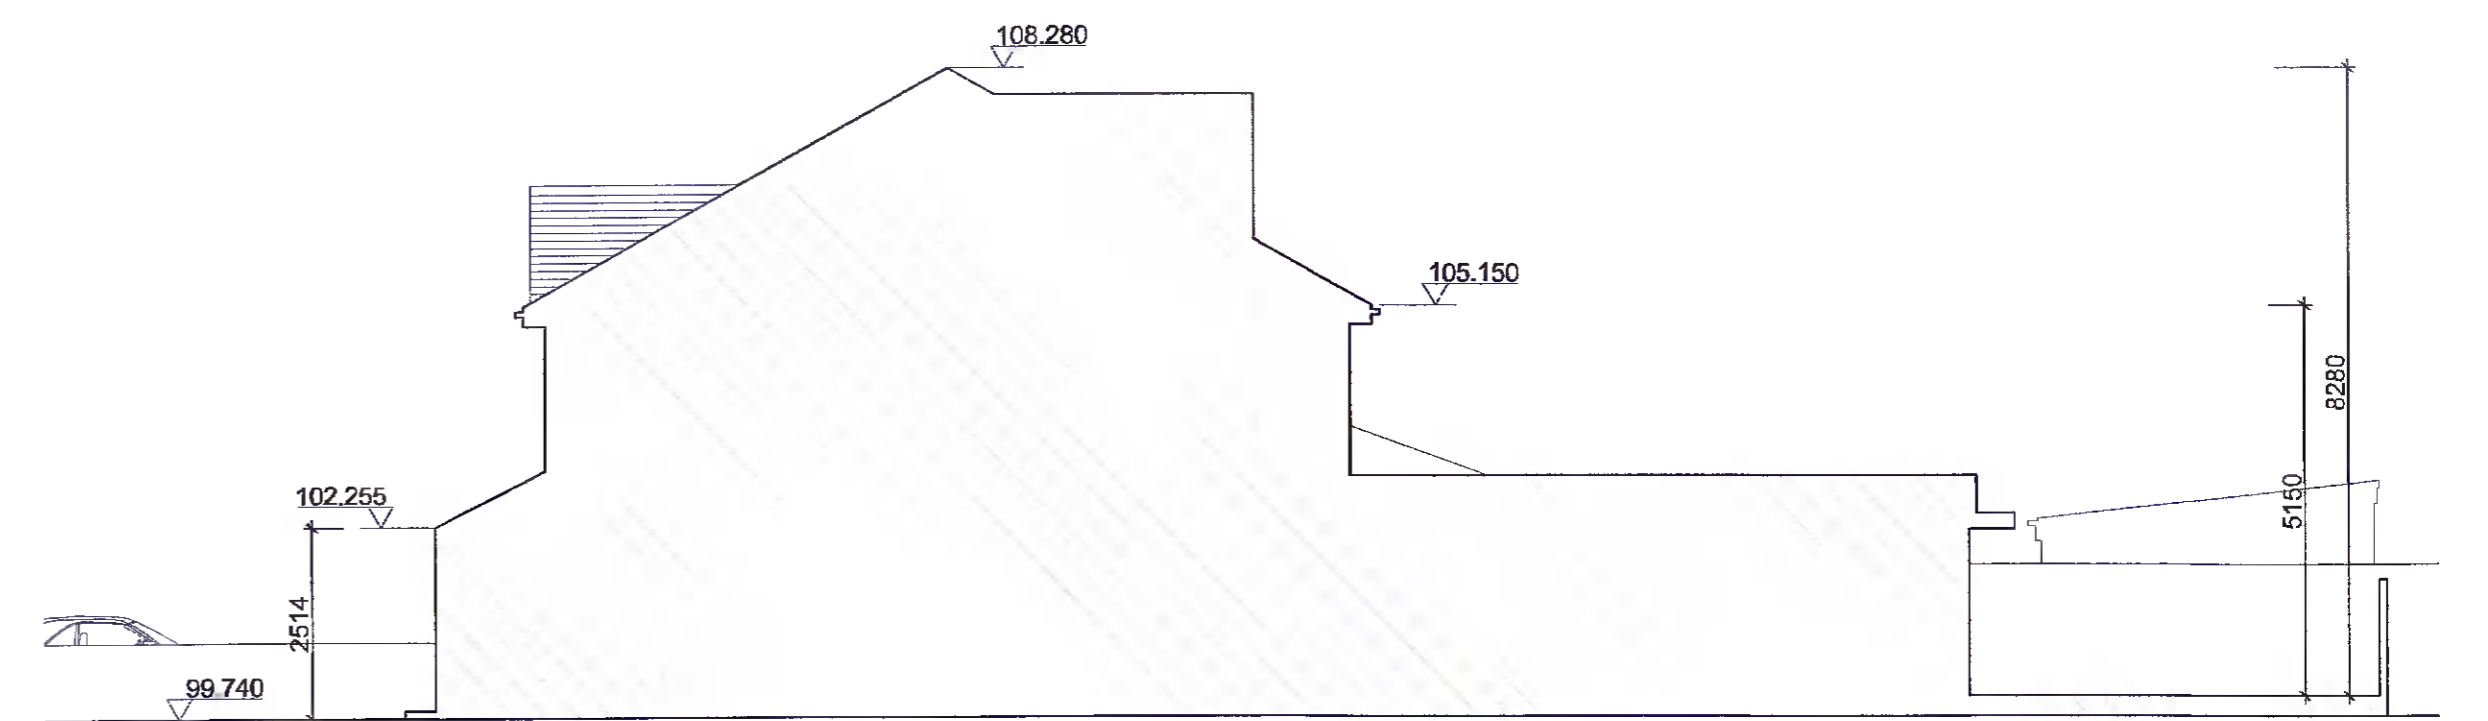

Proposed Side Elevation @ 1:100

Blue Hatched Line Indicates  
Proposed Extension + Alterations

Rev.	Description	Drawn
01	OC Architects & Design	
02	Proposed Drawings	
03	M27 PL005	
04		
05		
