
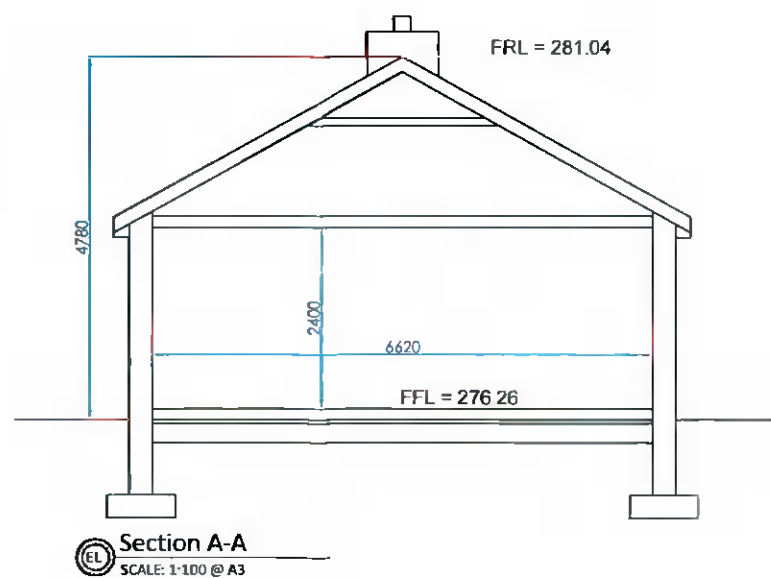
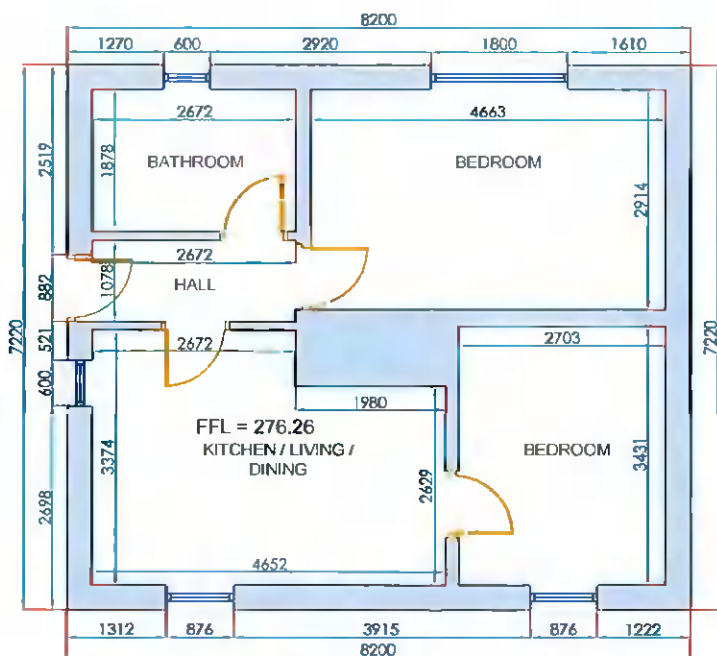
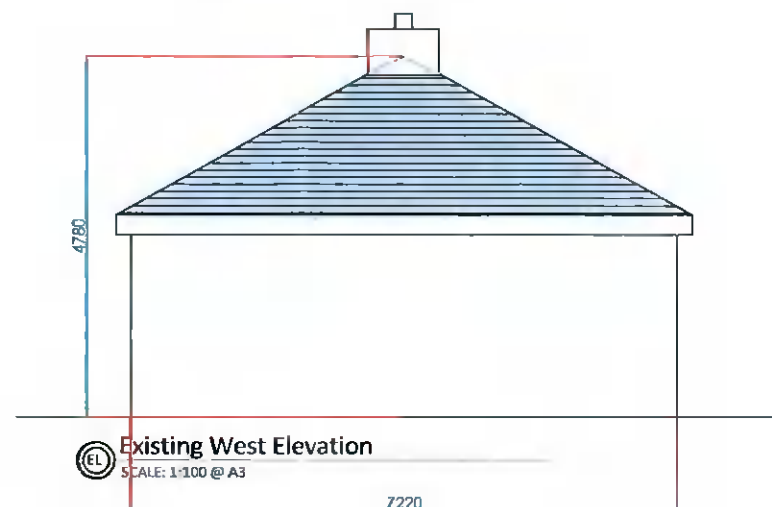
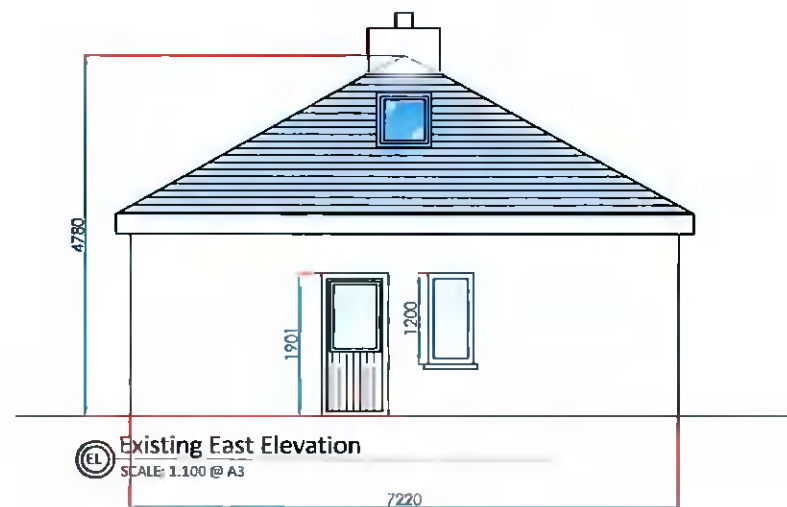
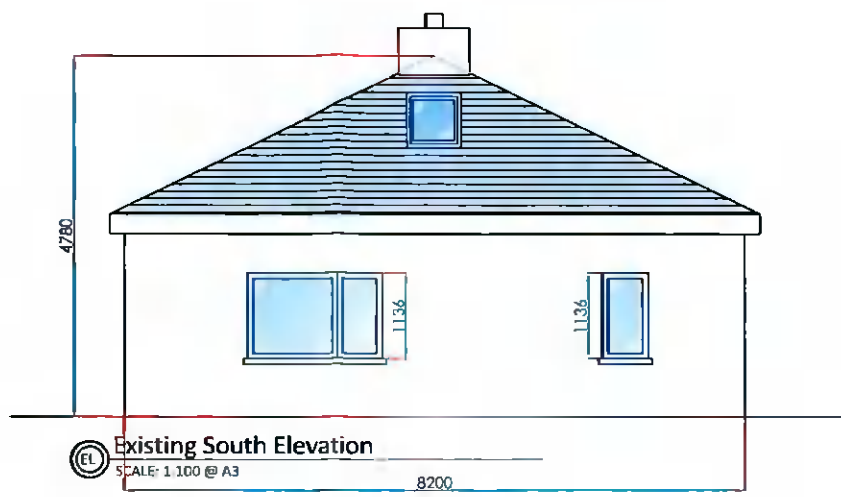


Notes:  
This drawing is for planning issue only and must not be used for any other purpose.

Copyright & ownership of this drawing is vested in William Donoghue & Associates, whose prior written consent is required for its reproduction or publication to any third parties ©.

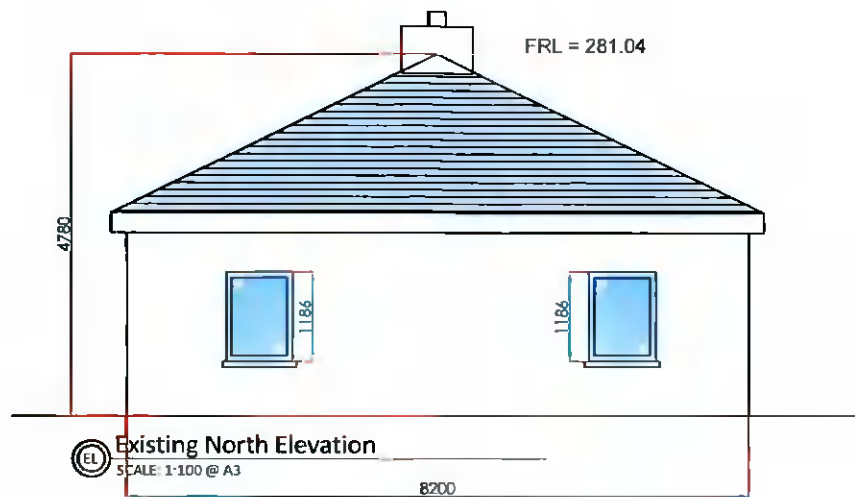

### Planning Issue

<b>WILLIAM DONOGHUE &amp; ASSOCIATES</b> Consulting Engineers & Architectural Services Woodlands, Rathangan, Co. Kildare Tel. (087) 9252448		
Client: Jame Goldrick	Scale: 1:100 @ A3	
Address: Blackthorn Hill, Coolmine Saggart, Co. Dublin	Date: 07/03/2022	Cad Ref: <b>WD-238-76-02</b> Site Area: 0.00 Acres Drawn by: P. O'Connell
Title: PROPOSED LAYOUT FOR PLANNING PURPOSES ONLY		