

- © This drawing is copyright.
- 1 Do not scale this drawing.
- 2 Errors and omissions to be immediately notified to Architect
- 3 All dimensions to be checked on site.
- 4 To be read with relevant Engineers drawings.



Key Plan


This drawing to be read in conjunction with
Cunnane Stratton Reynolds Landscape Architects' Drawings.



Site Elevation A-A



Site Elevation B-B

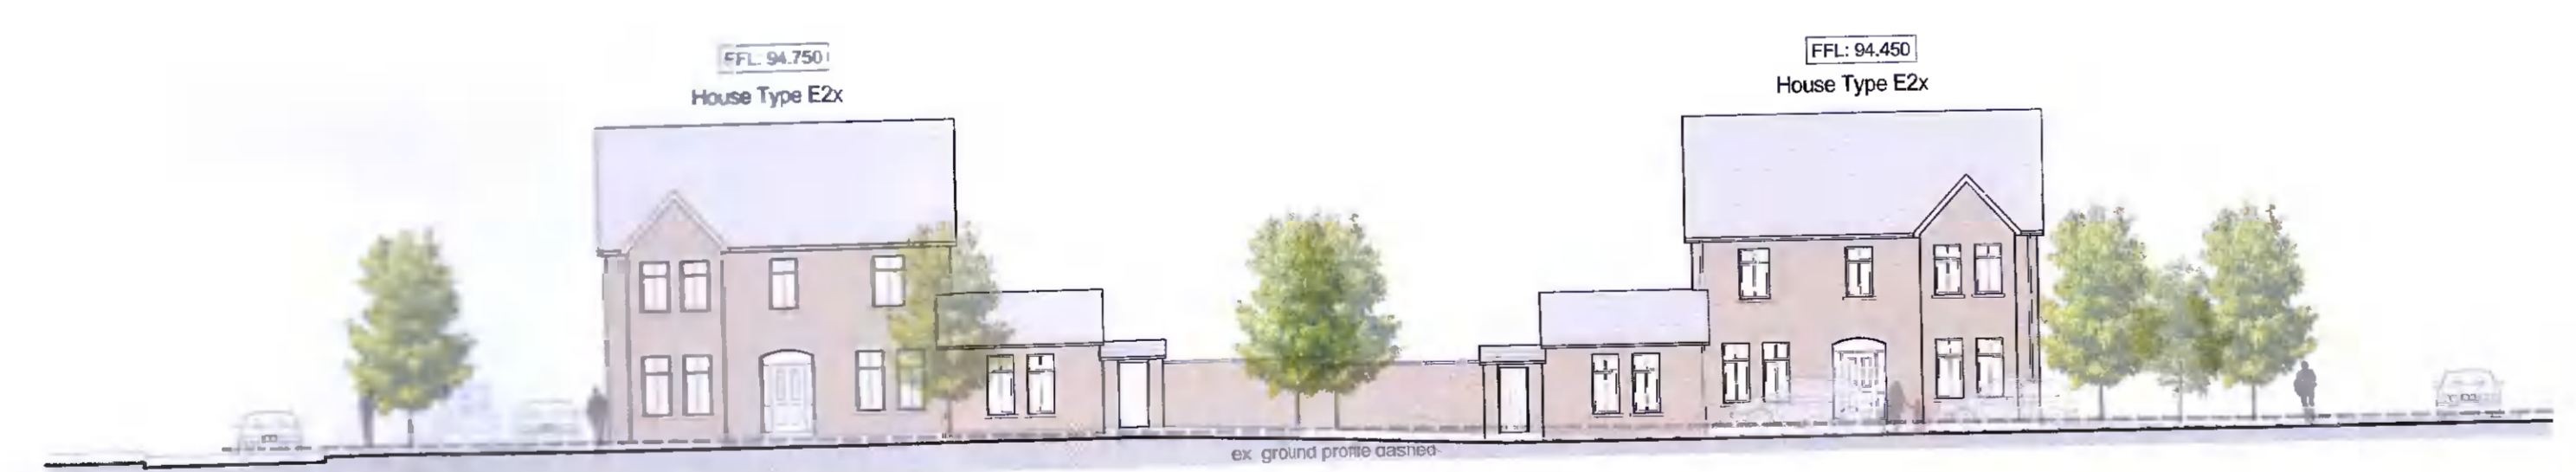

Site Elevation C-C



Site Elevation D-D

A - Updates to section A-A		22.03.29
revisions	description	date ins
	Contiguous Elevations and Site Sections	
	Sheet 1	
job	Proposed Residential Development at Gordon Park	scale 1:200 A1
client	Greenwalk Development Ltd.	date Sep'21
issue	Planning	drawn AQ
	CONROY CROWE KELLY ARCHITECTS	checked KL
	65 MERRION SQUARE DUBLIN 2	
	PHONE 66139901 FAX 6765715	
	E-MAIL info@ck.ie	