


EXISTING SITE LAYOUT PLAN

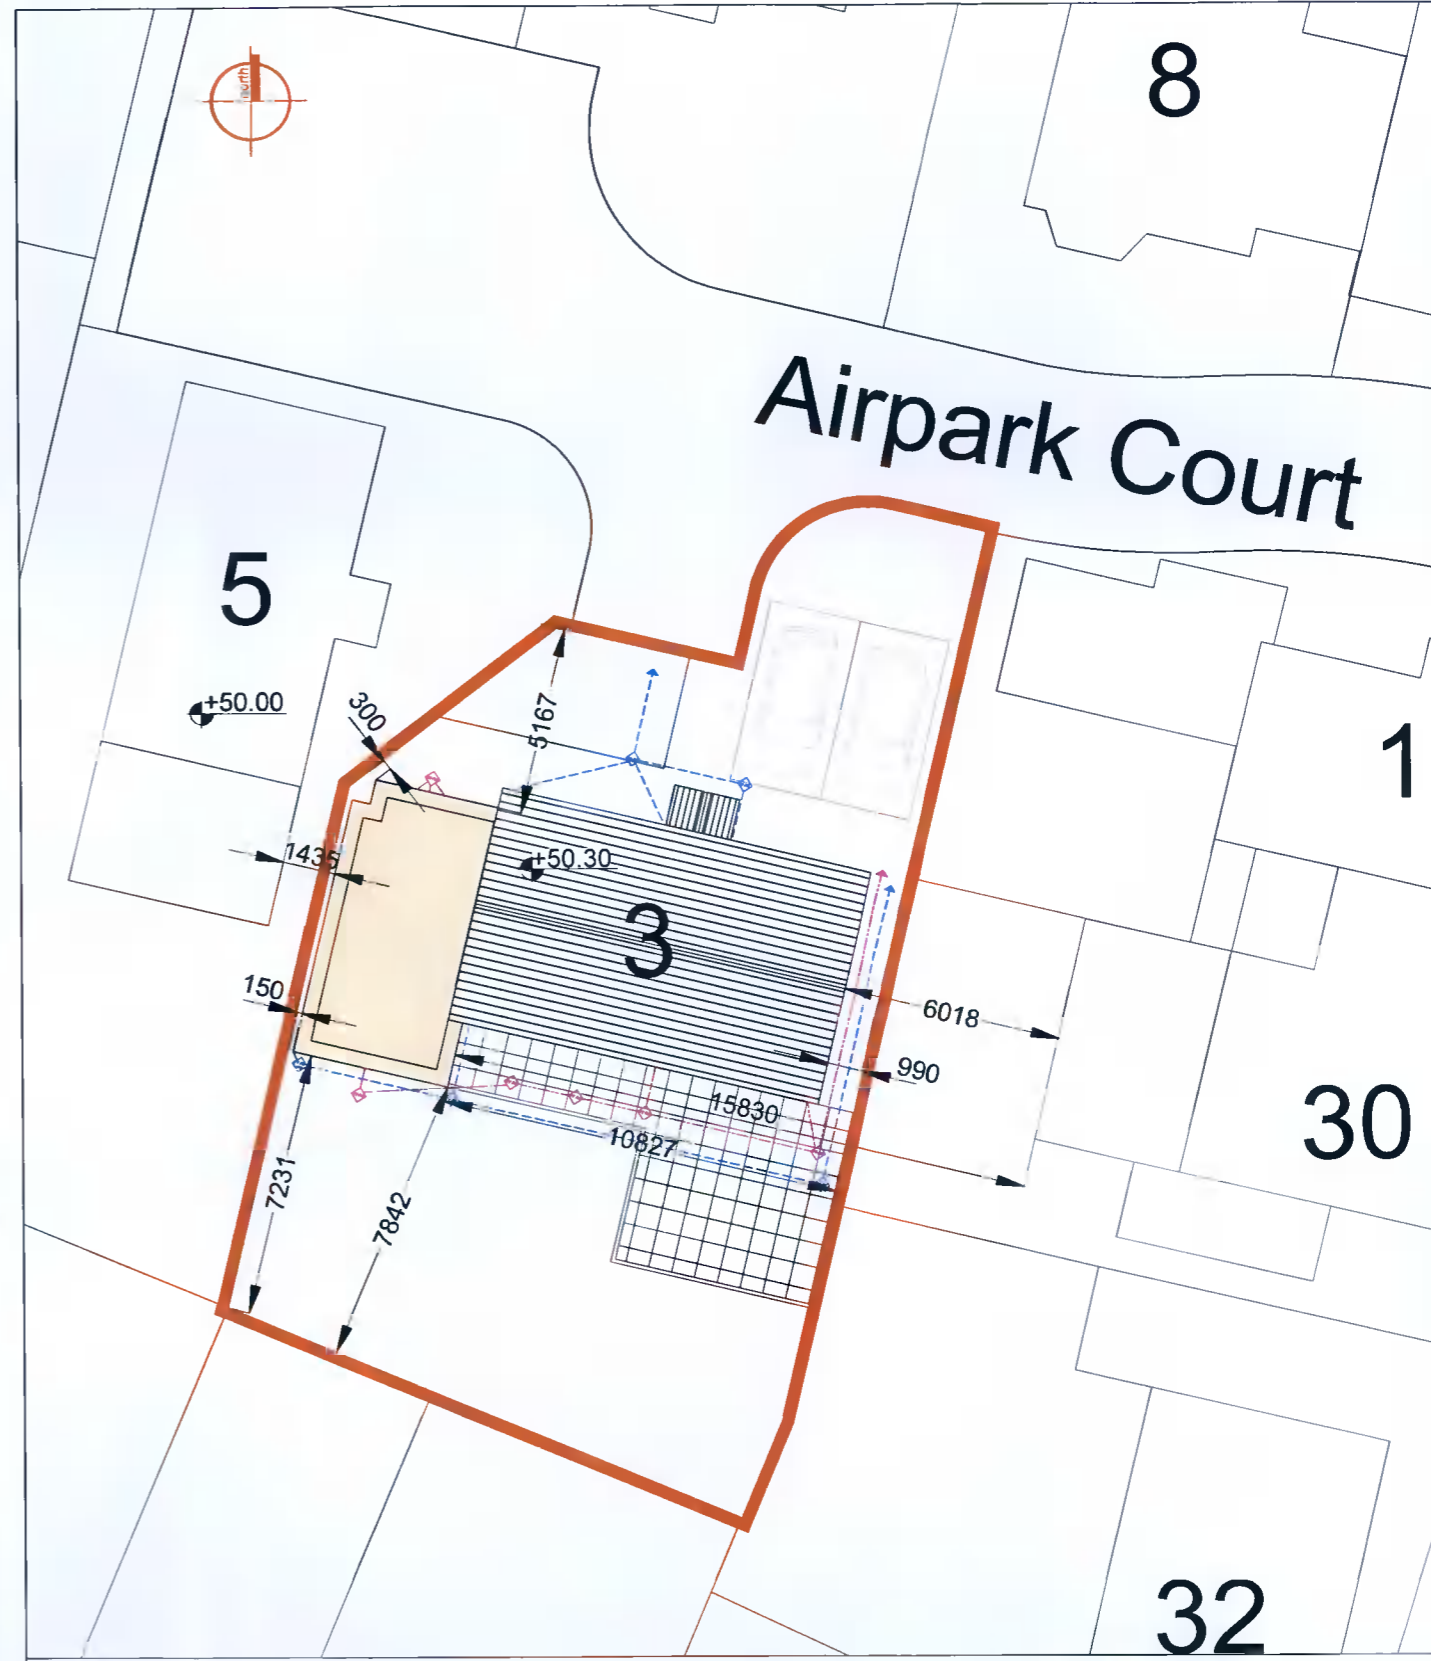

PROPOSED SITE LAYOUT PLAN

PROPOSED EXTENSION

CLIENT Dan Hegarty		 ARCHITECTURE • PLANNING CONSULTANTS • RBB ASSESSORS 11A Greenmount Road, Rathfarnham, Dublin 14. Tel: +353 1 4530280 www.jfoconline.com	
PROJECT TITLE SIDE EXTENSION AT 3 AIRPARK COURT, RATHFARNHAM, DUBLIN		PROJECT STAGE PLANNING	REV.
DRAWING TITLE EXTENSION & INTERNAL CHANGES TO 3 BED DETACHED HOUSE EXISTING & PROPOSED SITE LAYOUT PLAN		DRAWING NUMBER 22.1001.PD102	REV.
DRAWN J. D'Arcy	CHECKED DATE MARCH 2022		

Note: Client to verify drawing only used dimensions for wall. Any changes are to be agreed in writing with JFOC Architects. All dimensions are to be checked on site. This drawing is the property of JFOC Architects. All rights reserved. No part of this drawing may be reproduced or transmitted in any form or by any means, electronic or mechanical, including photocopying, recording, or by any information storage and retrieval system, without written permission from JFOC Architects.