

- © This drawing is copyright.
- 1 Do not scale this drawing.
- 2 Errors and omissions to be immediately notified to Architect.
- 3 All dimensions to be checked on site.
- 4 To be read with relevant Engineers drawings.




Key Plan




Site Elevation E-E




Site Elevation F-F

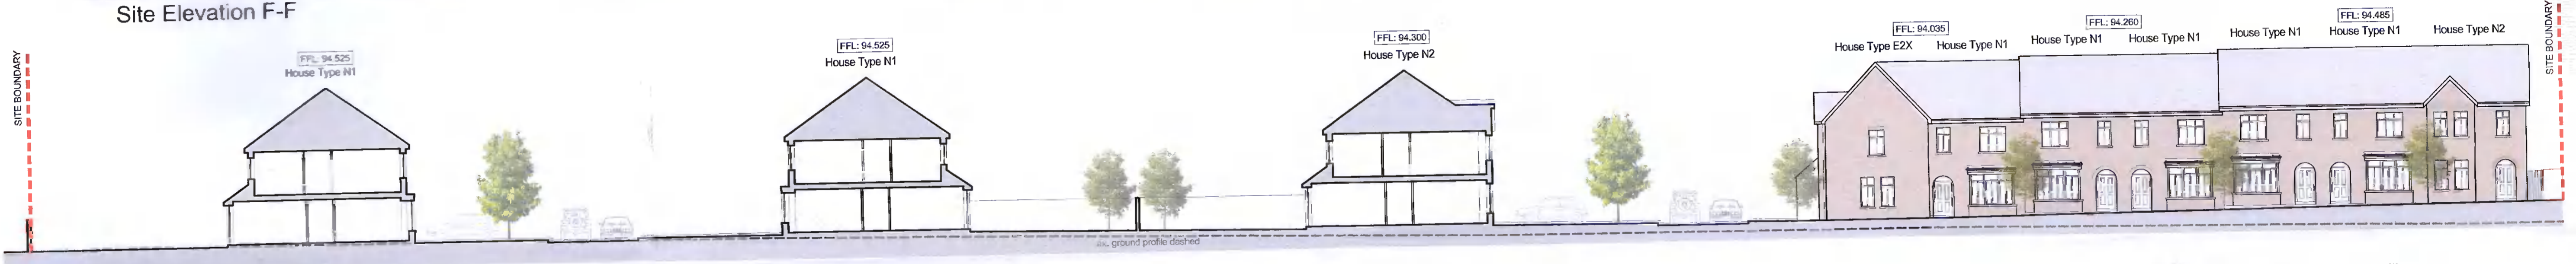


Site Section G-G

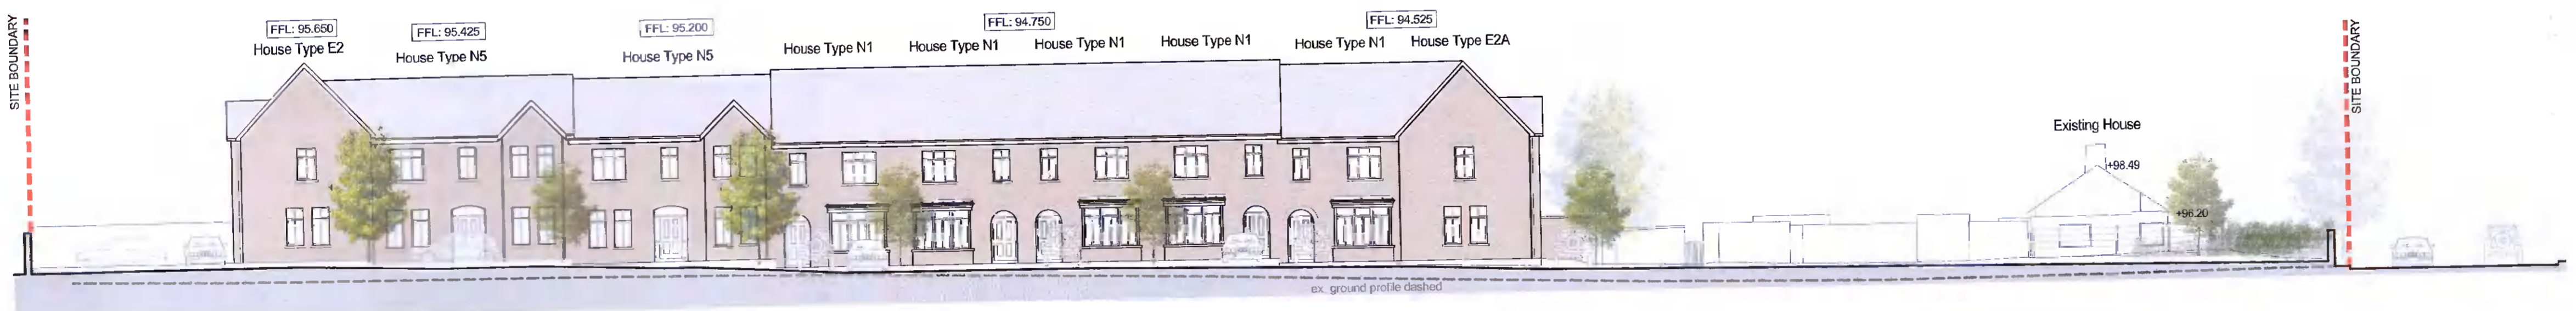

Site Elevation H-H

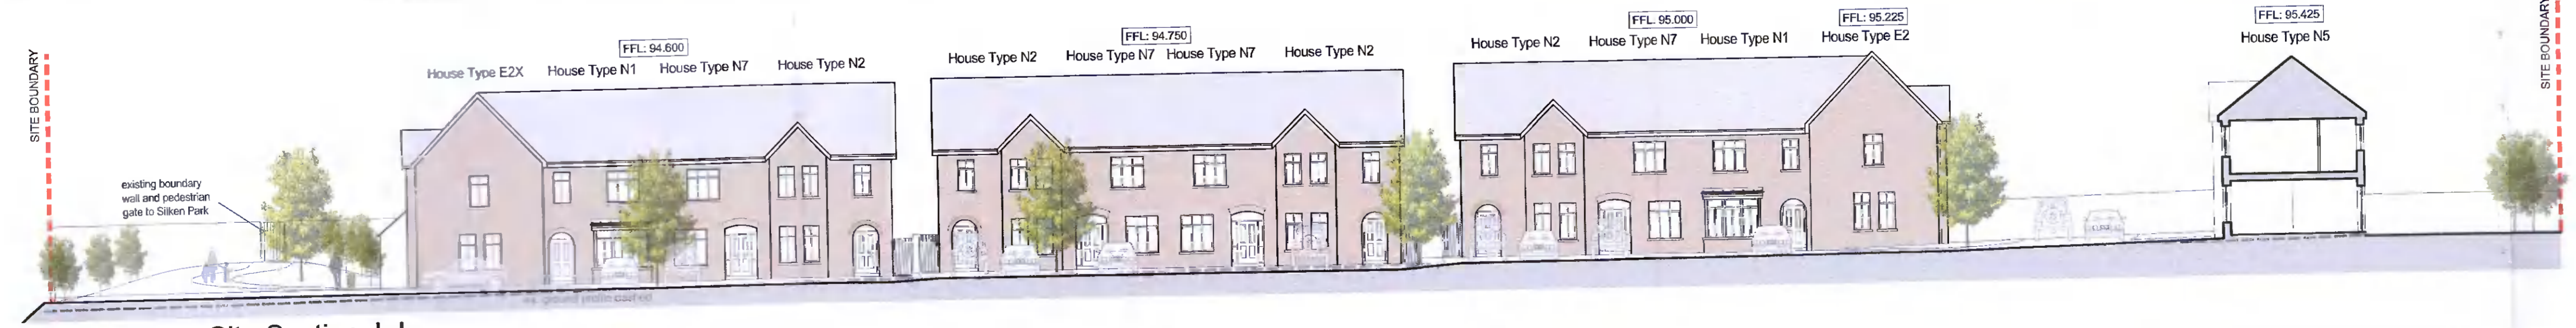

Site Section J-J

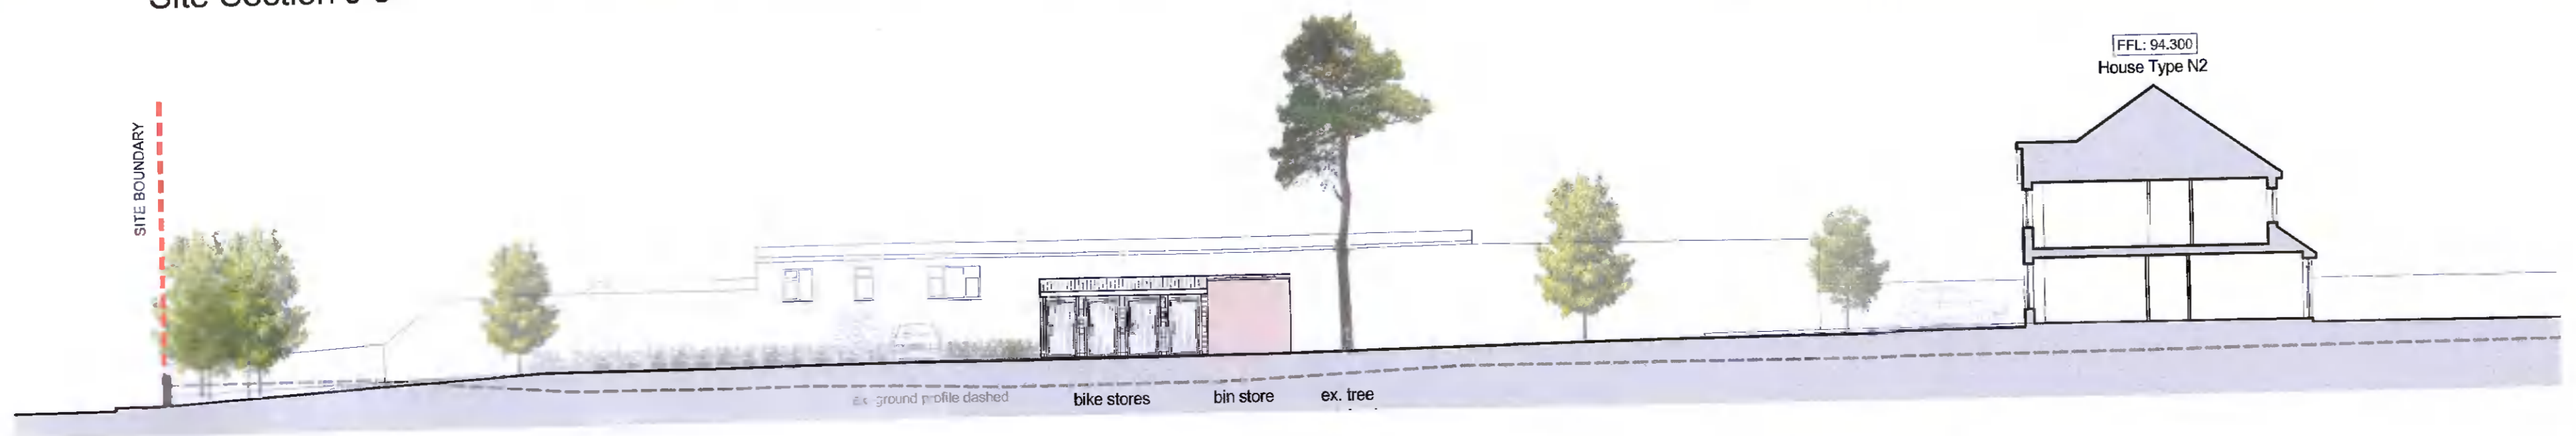

Site Section L-L

This drawing to be read in conjunction with
Cunnane Stratton Reynolds Landscape Architects' Drawings.

A - Updates to section E-E		22.03.29
revisions	date	ins
description		drawing no.
Contiguous Elevations and Site Sections		2112 P 201
Sheet 2		rev.
		A
job		scale
Proposed Residential Development at Gordon Park		1:200 A1
		date
		Sep'21
		drawn
		AQ
		checked
		KL
client		
Greenwalk Development Ltd.		
issue		
Planning		
CONROY CROWE KELLY ARCHITECTS		
65 MERRION SQUARE DUBLIN 2		
PHONE 66139901 FAX 6765715		
E-MAIL info@cock.ie		