



- © This drawing is copyright
- 1 Do not scale this drawing.
- 2 Errors and omissions to be immediately notified to Architect.
- 3 All dimensions to be checked on site.
- 4 To be read with relevant Engineers drawings.

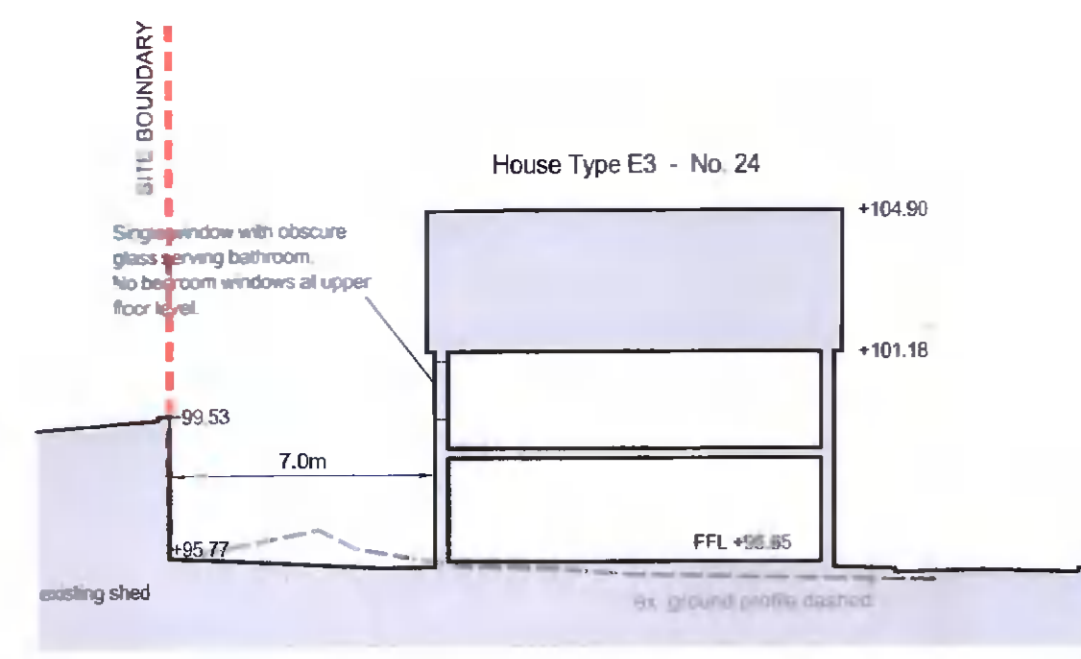

Site Section 1-1

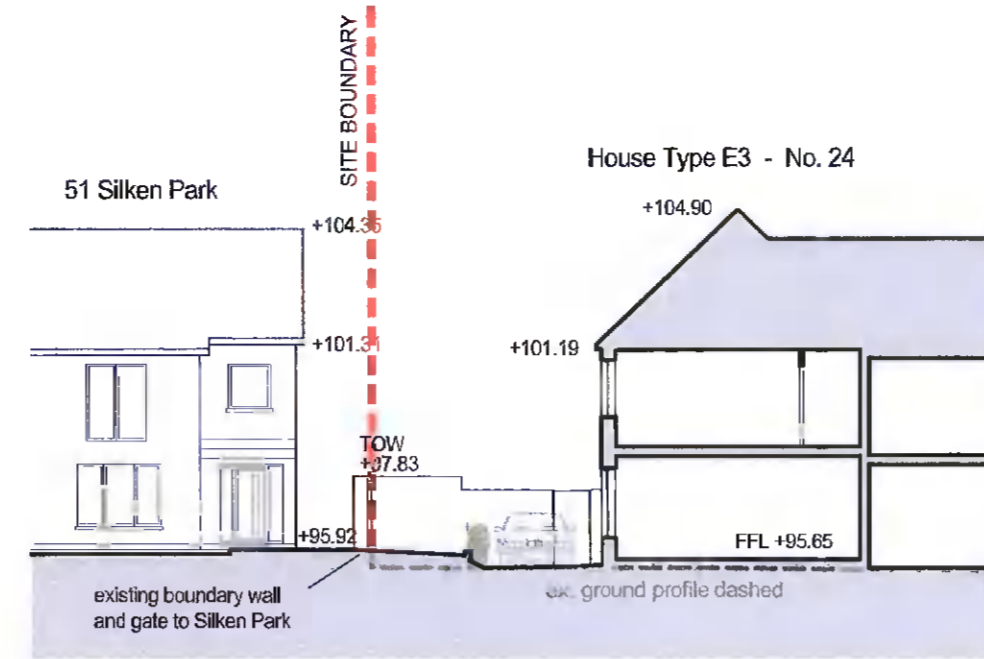


Site Section 2-2


This drawing to be read in conjunction with
Cunnane Stratton Reynolds Landscape Architects' Drawings.




Key Plan

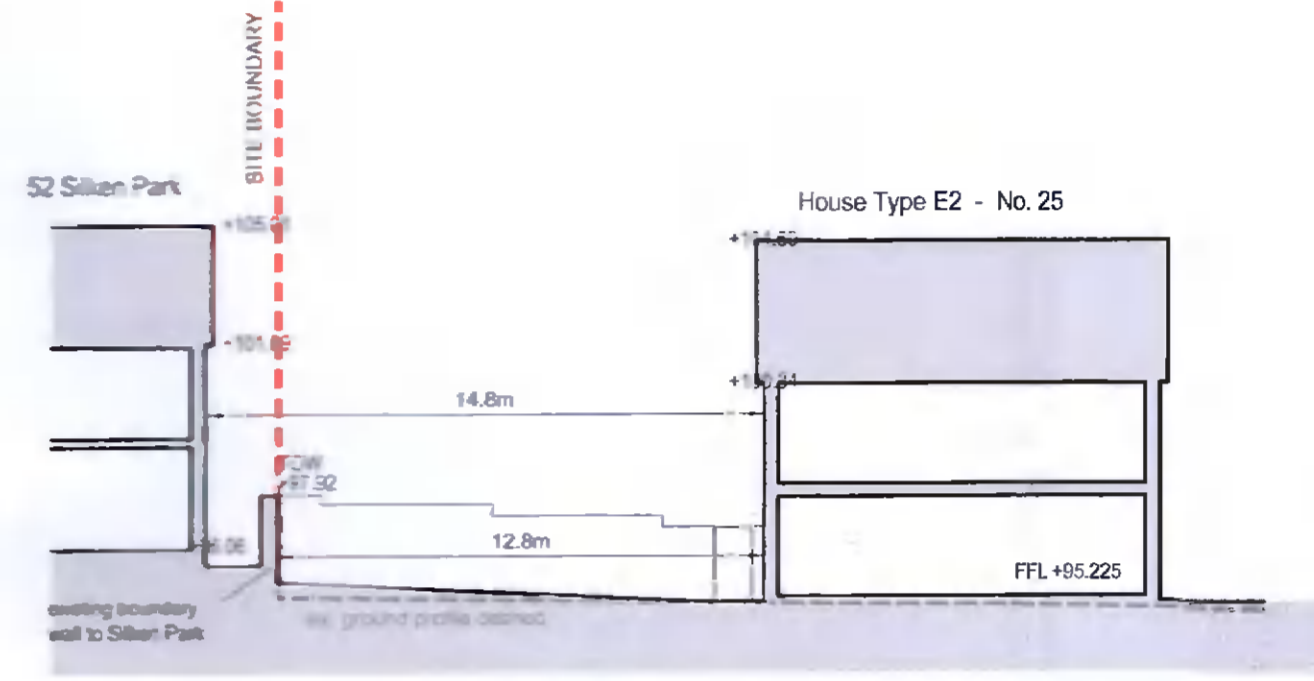

Site Section 3-3

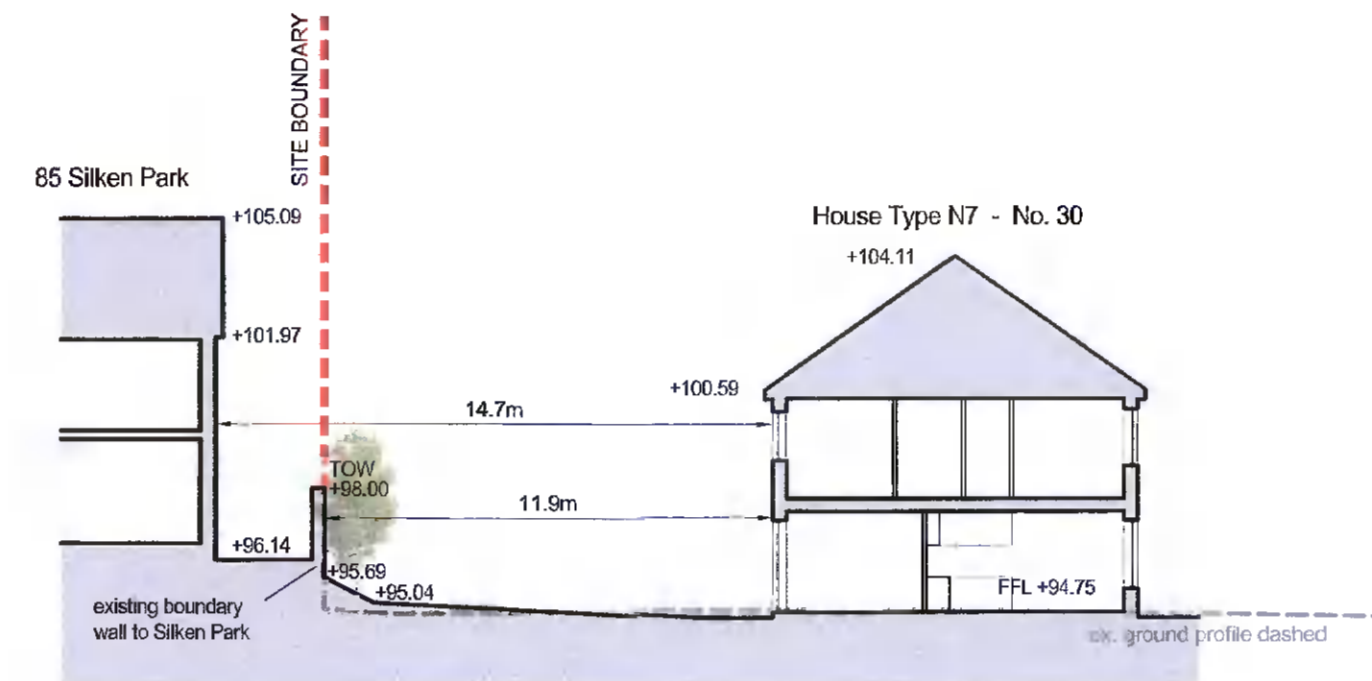

Site Section 4-4

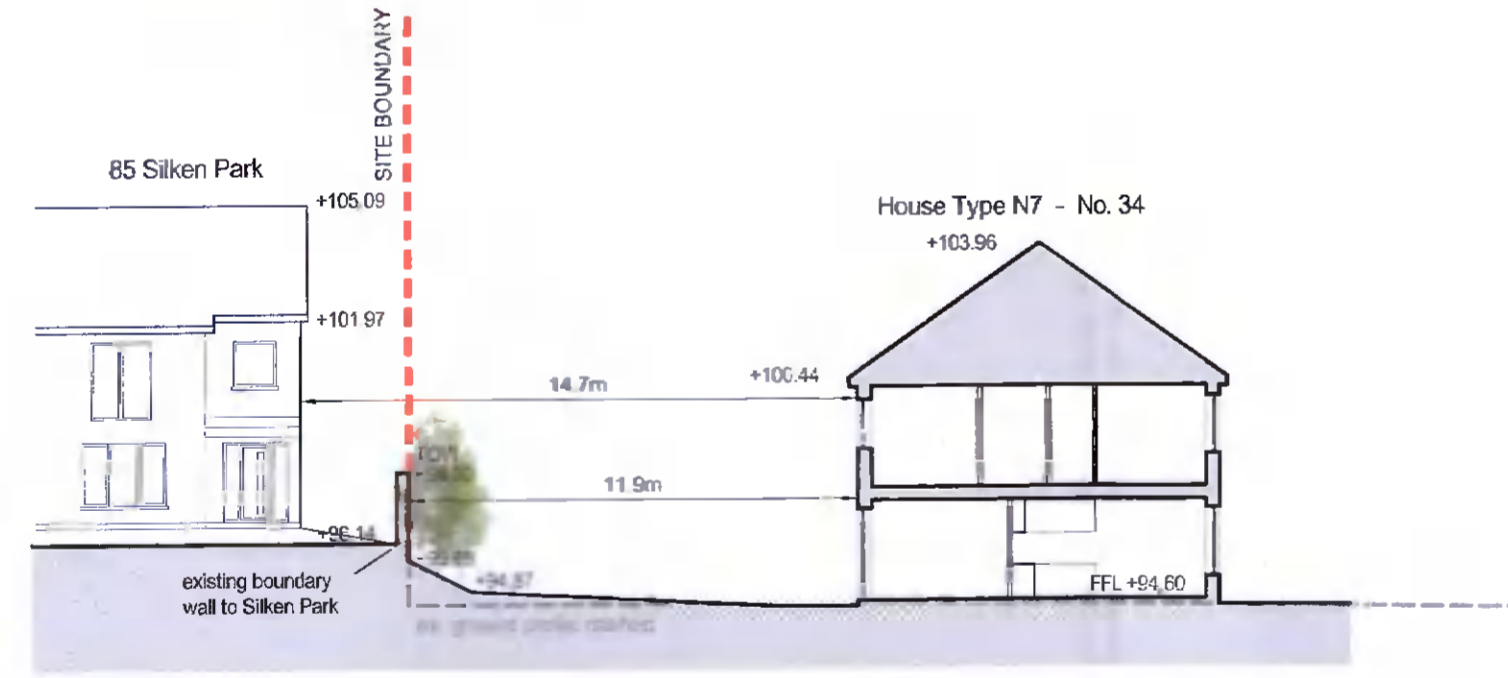


Site Section 5-5



Site Section 6-6



Site Section 7-7

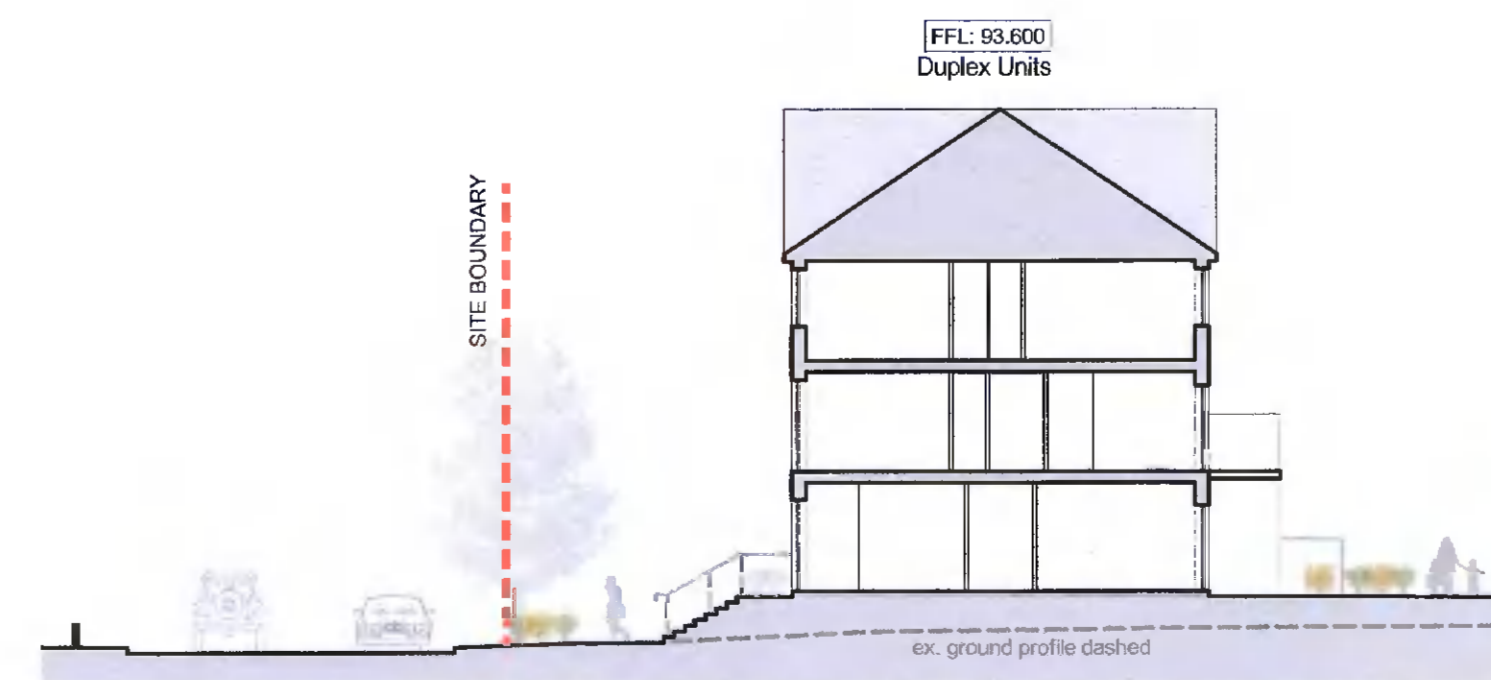

Site Section 8-8

A - Updates to section 3-3 & 8-8		22.03.29
revisions	AQ	date ins
description		cont ref: 1/20/21 - landscape planning
Contiguous Elevations and Site Sections		drawing no: 2112 P 202
Sheet 3		rev: A
job		scale 1:200 A1
Proposed Residential Development at Gordon Park		date Sep'21
client		drawn AQ
Greenwalk Development Ltd.		checked KL
issue		
Planning		
CONROY CROWE KELLY ARCHITECTS		
65 MERRION SQUARE DUBLIN 2		
PHONE 66139901 FAX 6765715		
E-MAIL info@ccck.ie		