




KEY - EXISTING AND INDICATIVE BOUNDARY TREATMENT IMAGES

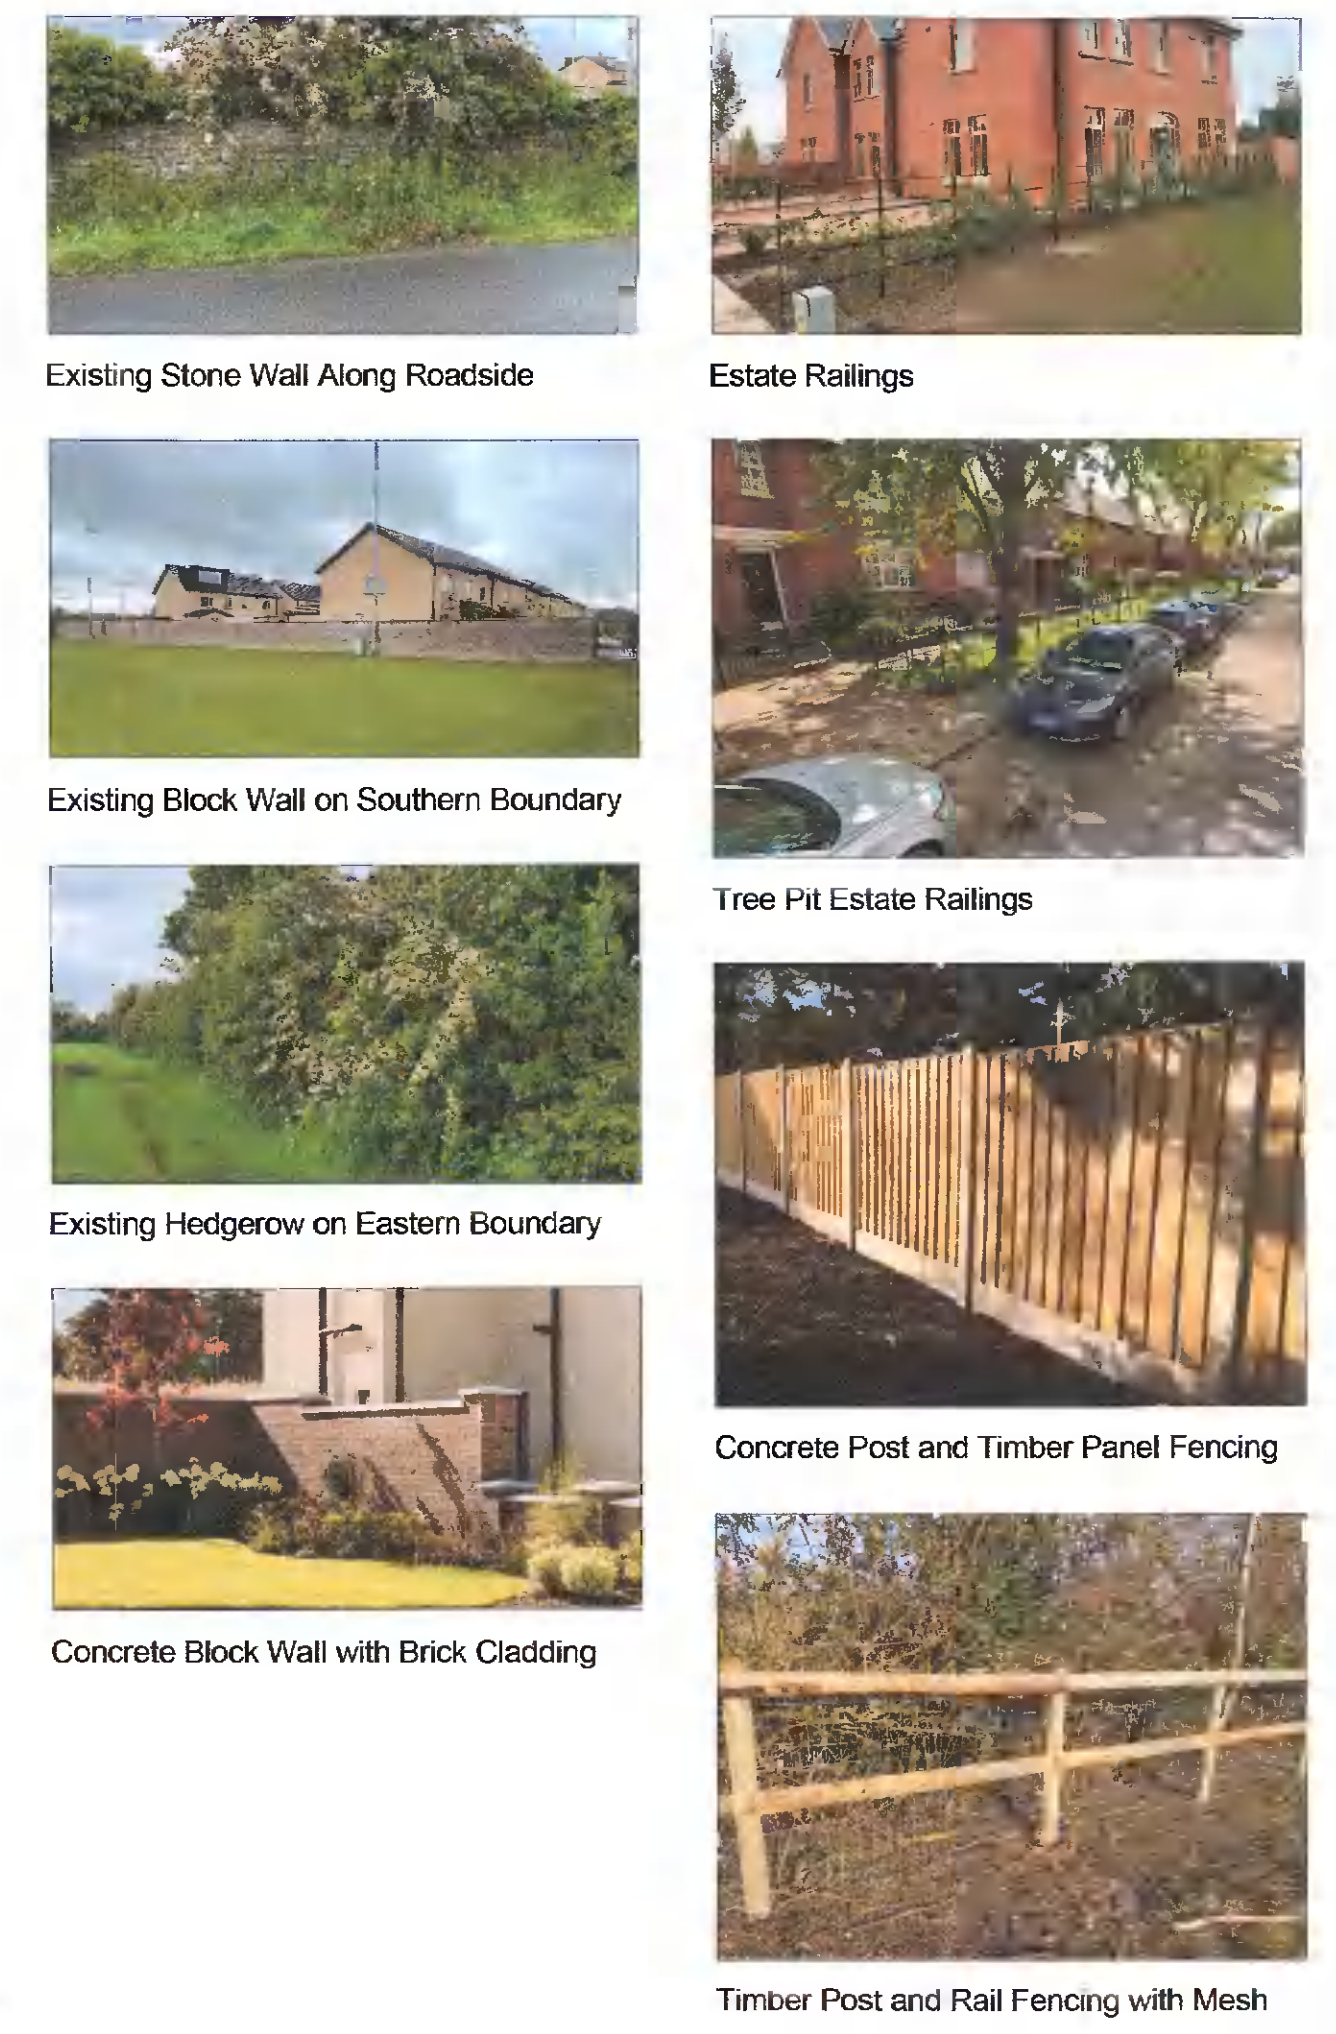

BOUNDARY TYPES LEGEND

WALLS		
	BW1 Concrete Block Wall faced with brick cladding to match building finish	Height - 2000mm
	BW2 Concrete Block Wall faced with stone	Height - 2000mm
	BW3 Concrete Block Wall to rear of gardens	Height - 2000mm
	BW4 Existing roadside stone wall retained	Height - wall: up to ~1500mm
	BW5 Existing block wall to rear of houses along boundary	

FENCES & RAILINGS

	BF1 Back garden side boundaries - Concrete post and timber panel infill	Height - 1800mm		BF8 Retained neighbouring property's existing chain link fencing along the site's southwestern boundary	
	BF2 Timber Post and Rail with mesh screen to rear	Height - 1200mm		BF9 Retained neighbouring property's existing timber panel fence up against the site's northern boundary	
	BF3 (a) BF1 timber panel fence on raised supports (b) Fence reduced along front garden length	Height - 1800mm Height - 1200mm			
	BF4 Estate railings to Duplex (first floor levels)	Height - 1500mm			
	BF5 Estate railings to communal area, open space and houses boundaries next to open space	Height - 1200mm			
	BF6 Estate railings to street trees planting areas	Height - 1200mm			
	BF7 Retained existing palisade fencing next to adjoining housing estate along the site's southeastern boundary				

- GENERAL NOTES:**
- To be read in conjunction with all other drawings.
 - See architect's site layout plan for extent of site boundary line
 - Do not scale off drawing. Refer to dimensions given.
 - This drawing is for planning purposes only.
 - All products are as indicated or equivalent.

REV	DATE	AMENDMENT
D	11/04/22	Boundary line removed
C	04/04/22	Revised Layout
B	09/11/21	Revised Annotations
A	18/10/21	Revised Boundary Types

**CUNNANE STRATTON REYNOLDS
LAND PLANNING & DESIGN**

DUBLIN OFFICE
3 MOLESWORTH PLACE DUBLIN 2
TEL 01 661 0419 FAX 01 661 0431
EMAIL info@csrlandplan.ie



PROJECT:	DATE:	OCTOBER 2021
PROPOSED RESIDENTIAL DEVELOPMENT AT GORDON PARK	SCALE:	1:500 @ A1
DRAWING:	DRAWN:	RF
BOUNDARIES TREATMENT	CHECKED:	DOL
	DRAWING NO:	21578-2-104