





ELEVATION A-A - OLD NAAS ROAD  
SCALE: 1/200@ A1

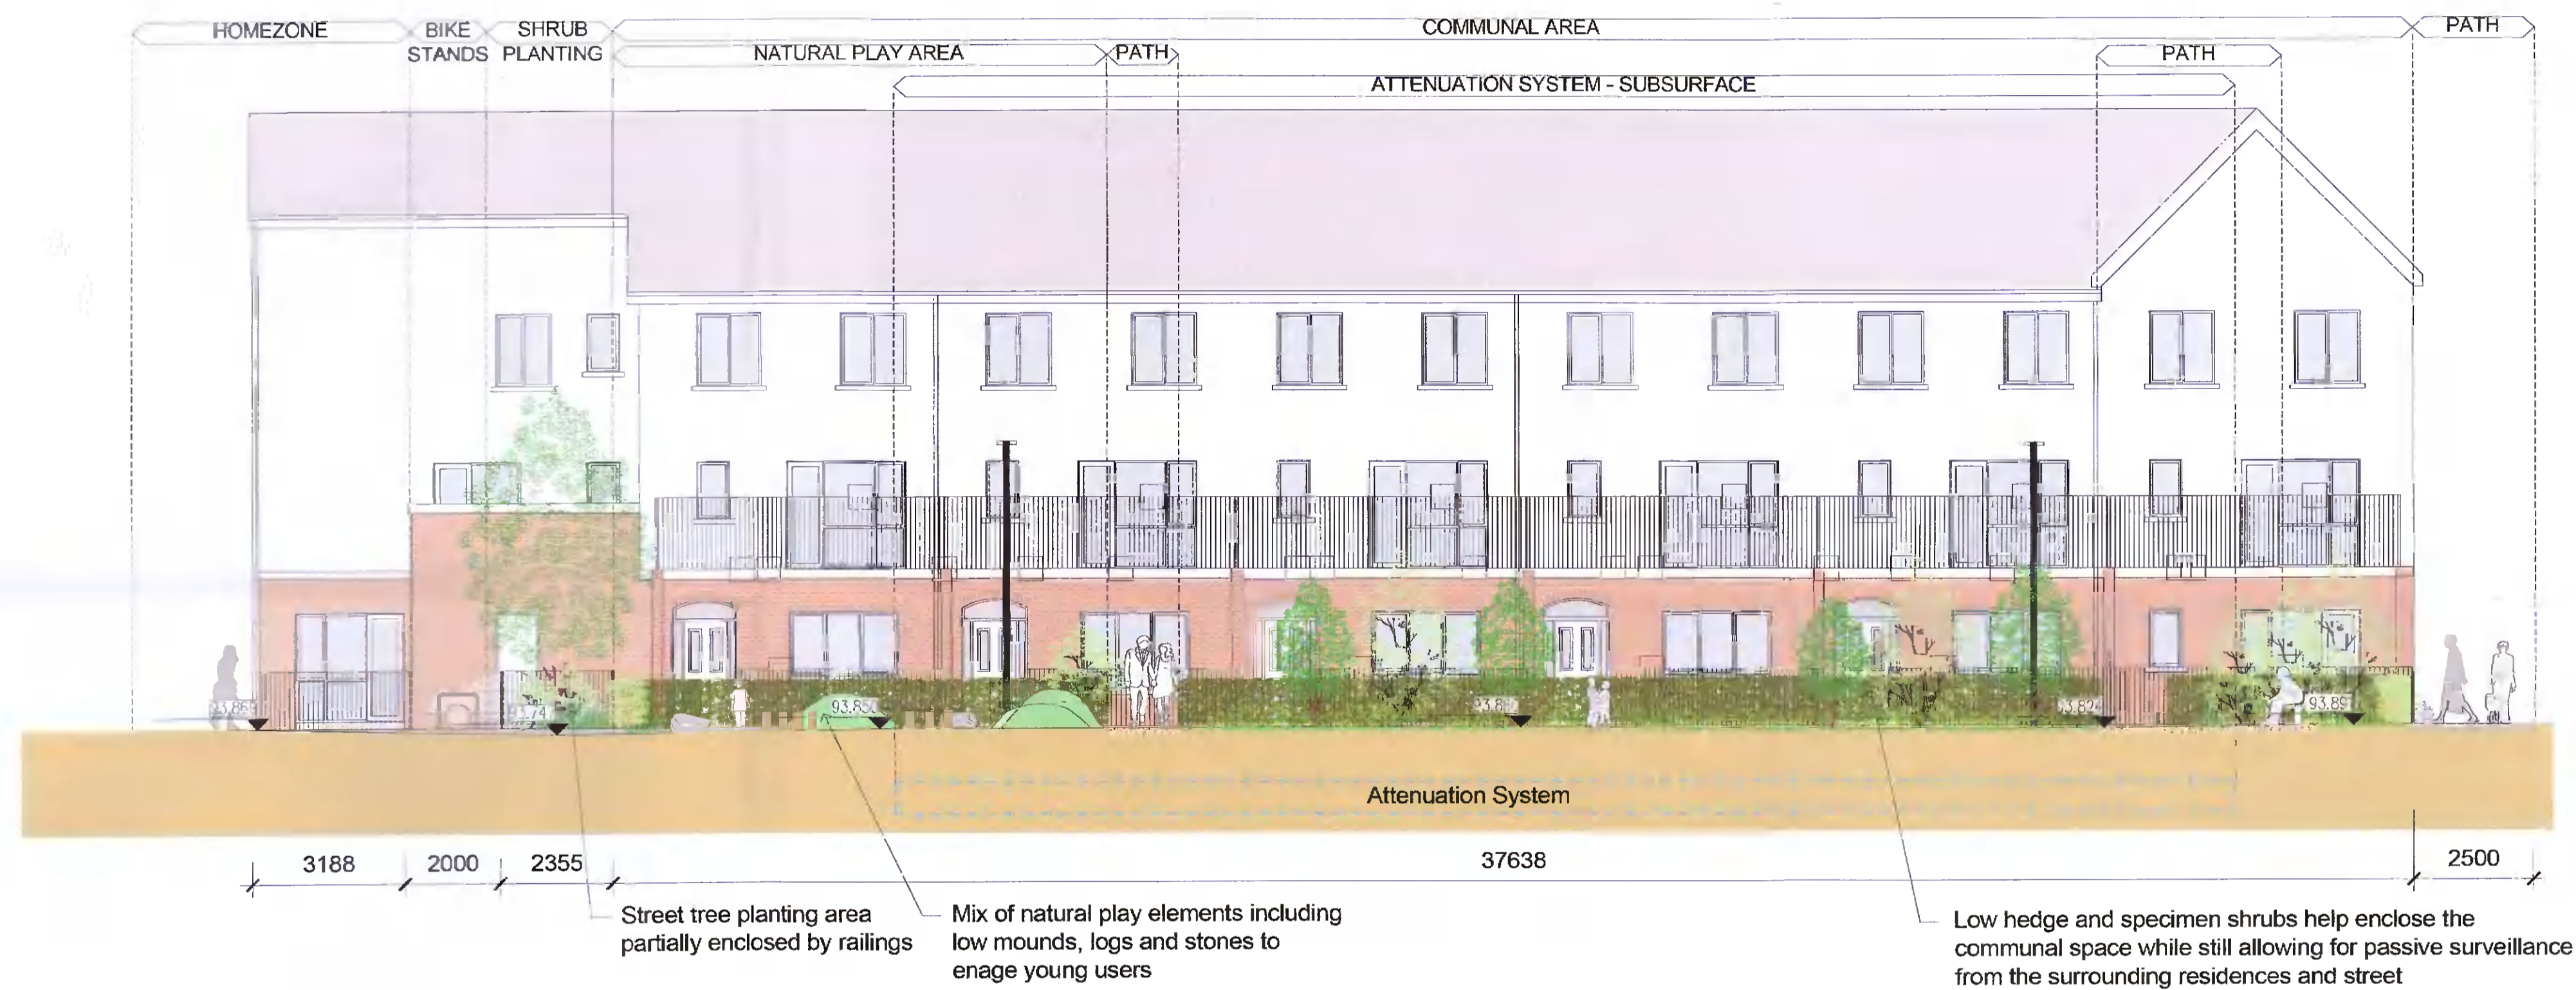

SECTION B-B - OPEN SPACE 1 - COMMUNAL AREA NEXT TO DUPLEX  
SCALE: 1/100@ A1

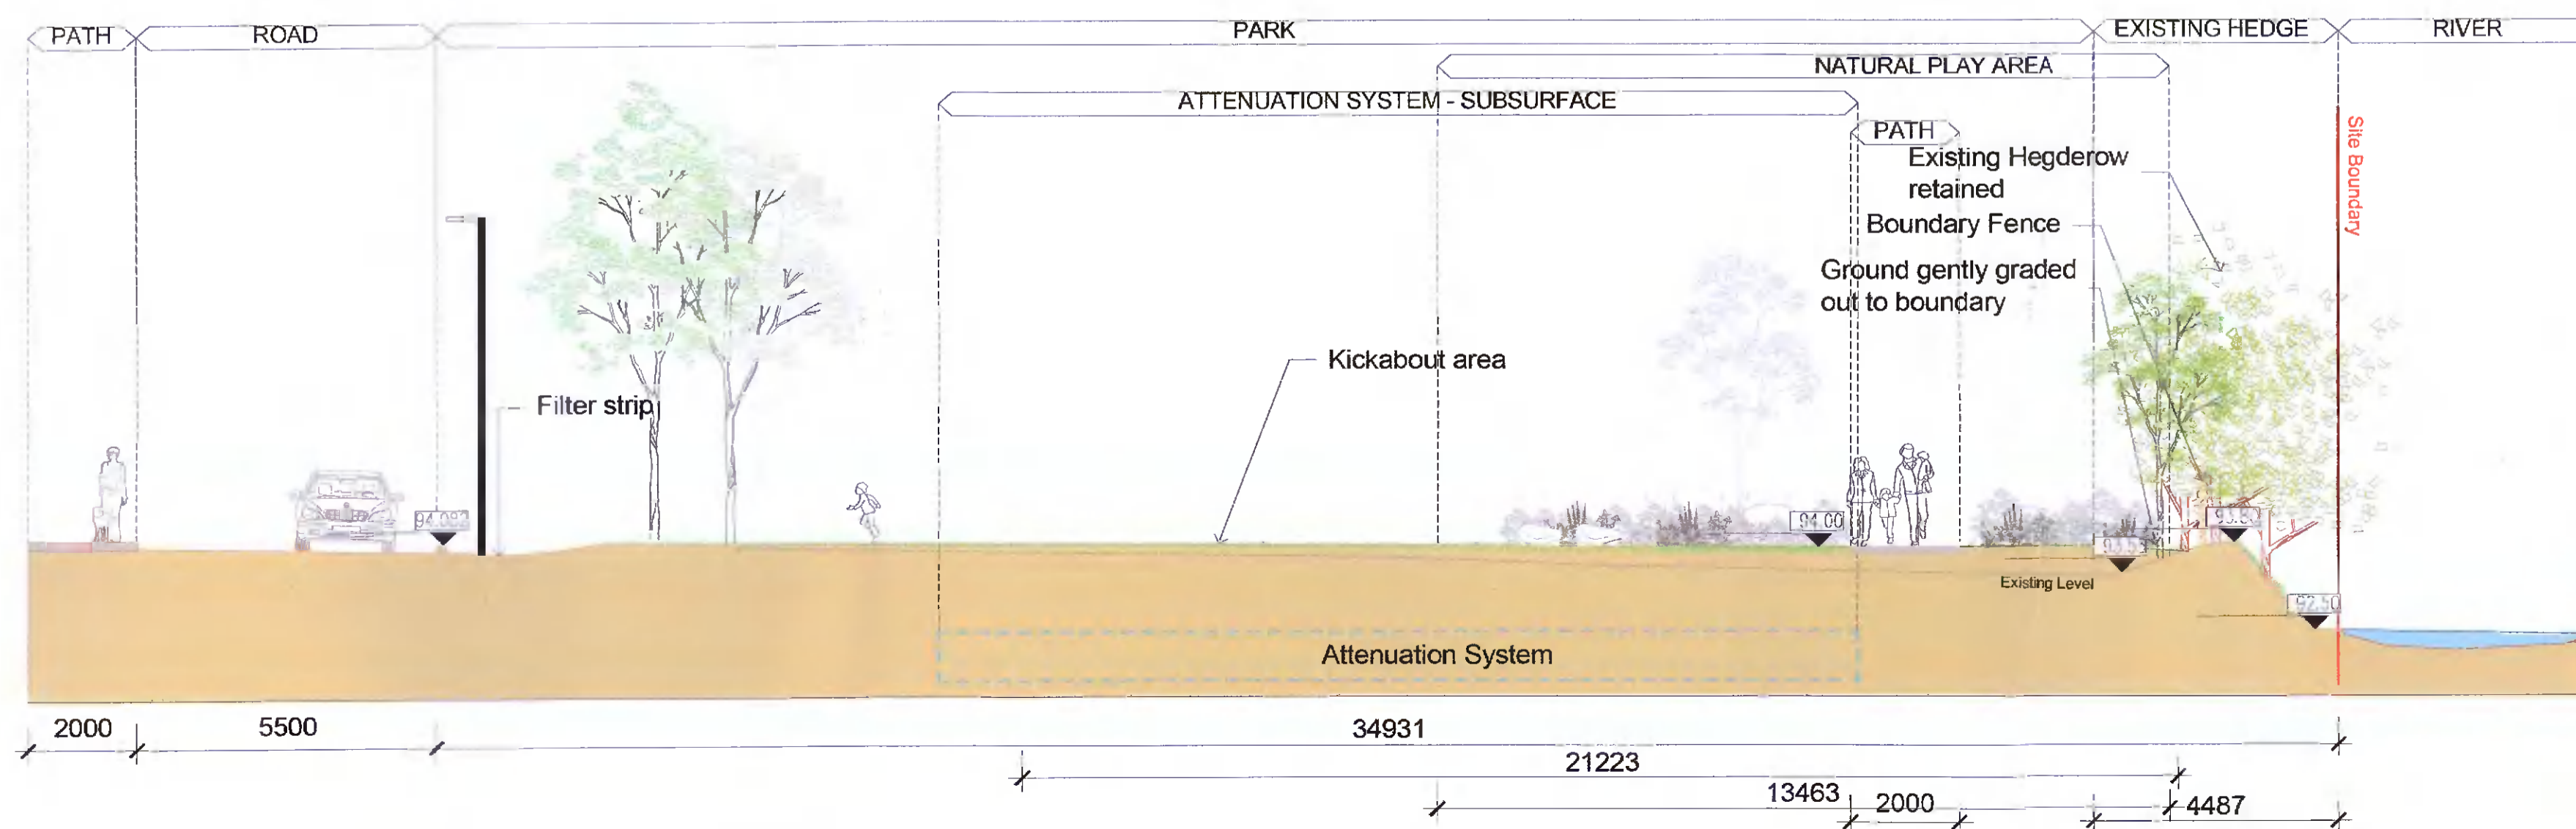

SECTION C-C - OPEN SPACE 2 - PUBLIC PARK  
SCALE: 1/100@ A1



WESTERN END SECTIONS A-A and B-B  
KEY PLANS NTS @ A1  
EASTERN END SECTION C-C

- GENERAL NOTES:
- a. See Drawing 21578-2-101 for overall landscape plan proposals
  - b. To be read in conjunction with all other drawings.
  - c. See architect's site layout plan for extent of site boundary line
  - d. Do not scale off drawing. Refer to dimensions given.
  - e. This drawing is for planning purposes only.
- | REV | DATE     | AMENDMENT                  |
|-----|----------|----------------------------|
| E   | 12/04/22 | Plan boundary line removed |
| D   | 04/04/22 | Site layout amended        |
| C   | 12/11/21 | Roadside wall amended      |
| B   | 09/11/21 | Base map amended           |
| A   | 18/10/21 | Section labels amended     |

CUNNANE STRATTON REYNOLDS  
LAND PLANNING & DESIGN

DUBLIN OFFICE  
3 MOLESWORTH PLACE DUBLIN 2  
TEL 01 661 0419 FAX 01 661 0431  
EMAIL info@cslrlandplan.ie



PROJECT: PROPOSED PRESIDENTIAL DEVELOPMENT AT GORDON PARK	DATE: OCTOBER 2021
DRAWING: ROADSIDE ELEVATION AND OPEN SPACE SECTIONS	SCALE: 1:100 @ A1
DRAWN: CHECKED:	DOL RF
DRAWING NO: 21578-2-201	