



TYPICAL SECTION THROUGH BIORETENTION AREA
SCALE: 1:20

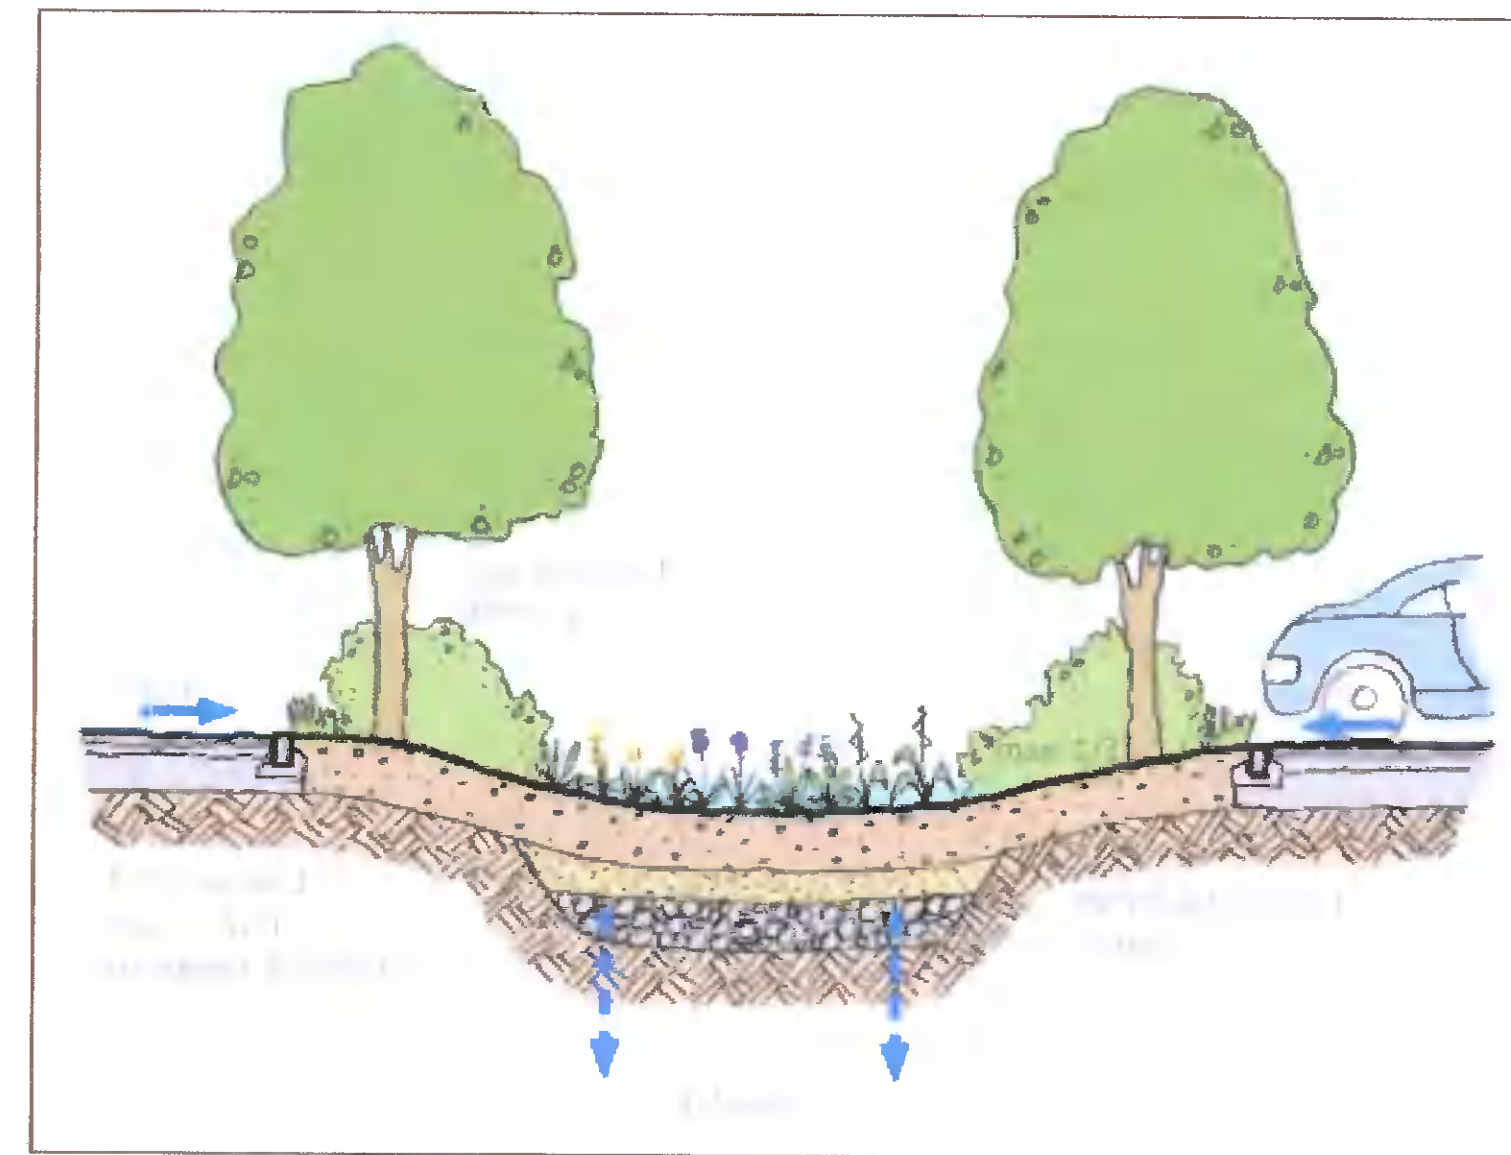

TYPICAL BIORETENTION AREA DETAIL

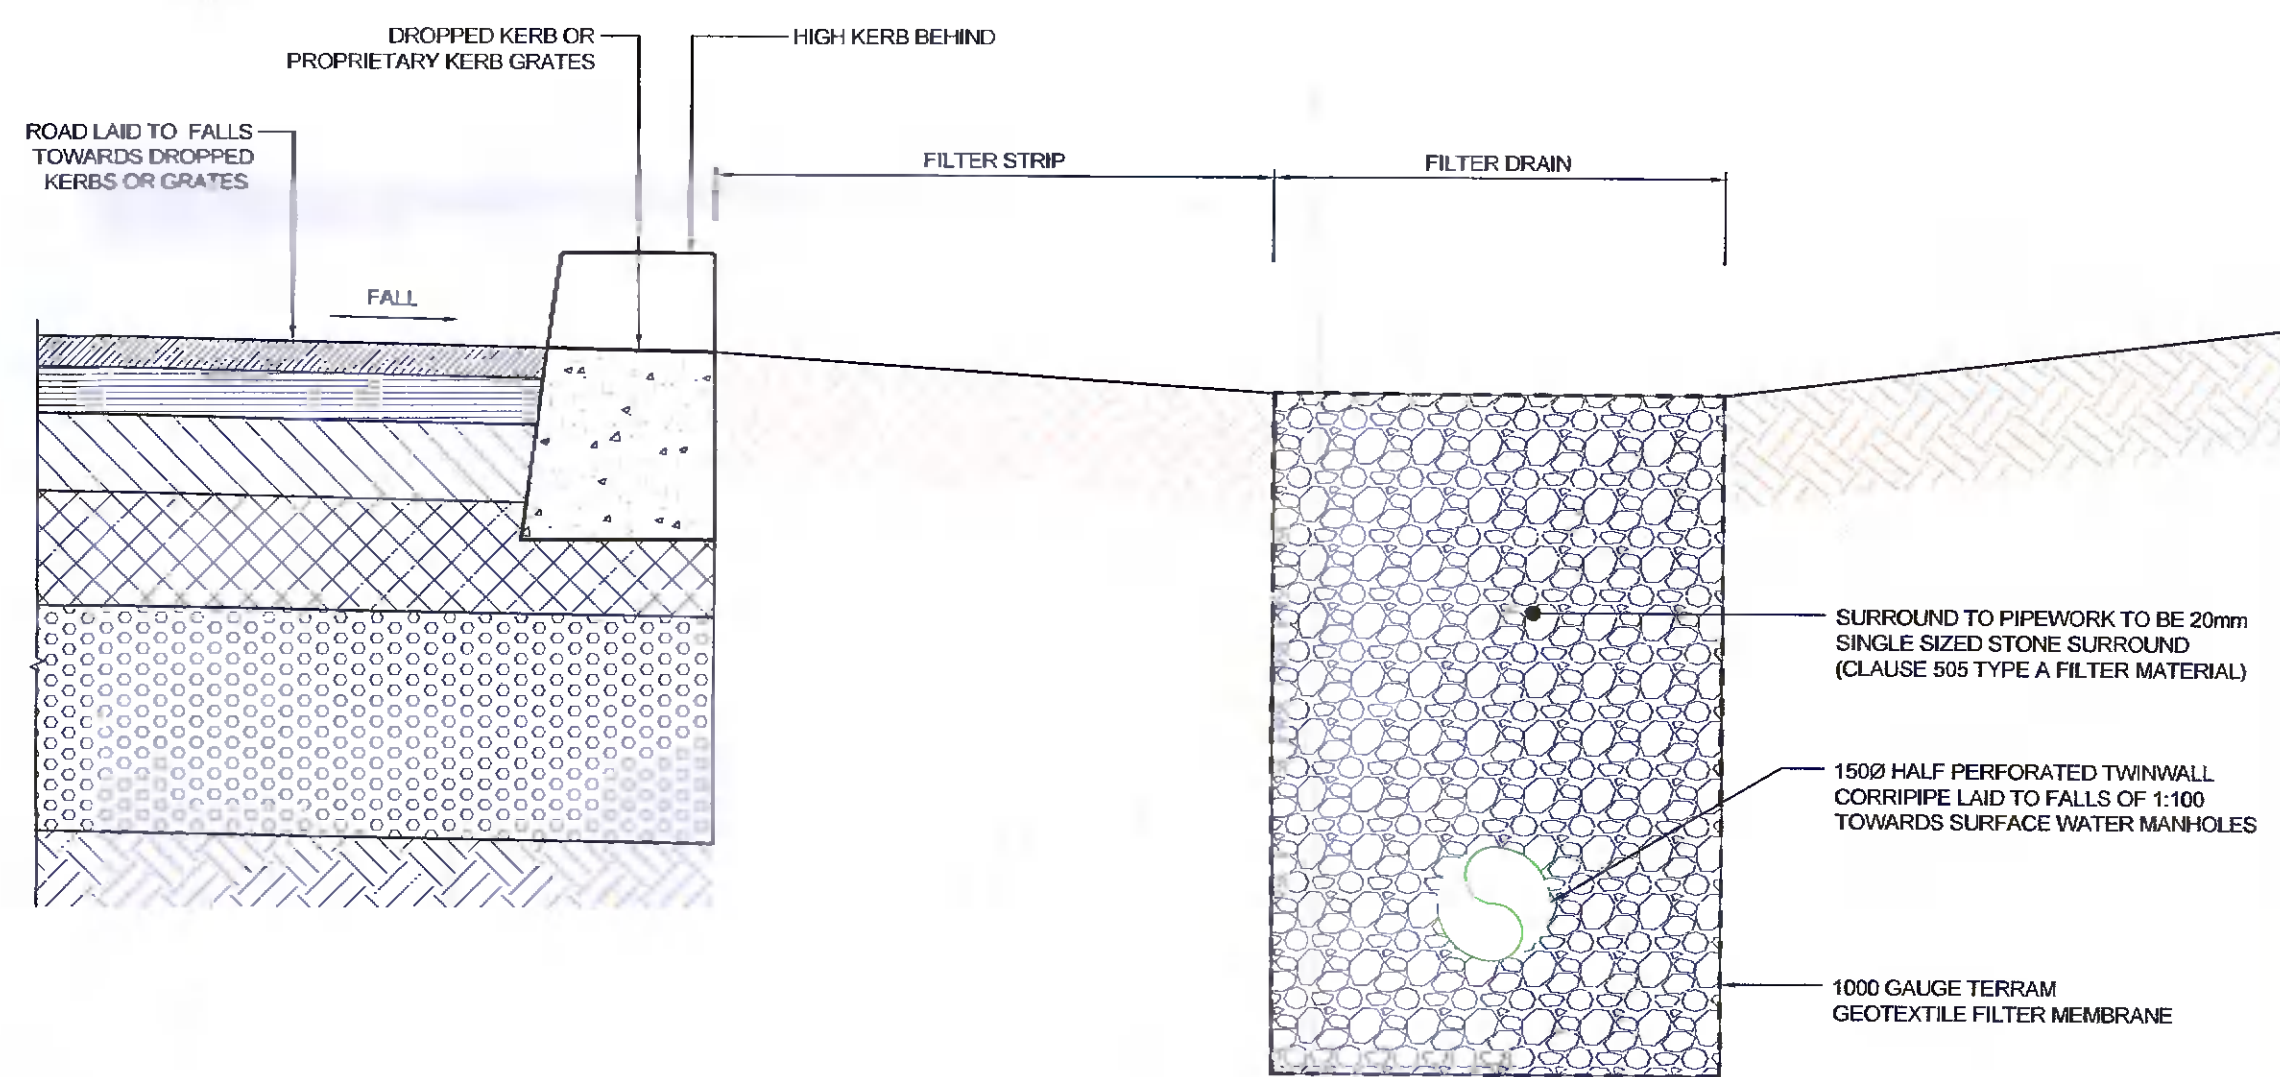

TYPICAL ROAD SIDE FILTER STRIP DETAIL WITH DROPPED KERBS
SCALE: 1:10



TYPICAL ROAD SIDE FILTER STRIP DETAIL WITH DROPPED KERBS

C01	AP	ISSUED AS ADDITIONAL INFORMATION	21.04.2022
-----	----	----------------------------------	------------

REV	STAT	DESCRIPTION	DATE
-----	------	-------------	------

DRAWING STATUS:			
ISSUED FOR PLANNING			

CHECKED BY: RON	REVIEWED BY: JM	APPROVED BY: JM
--------------------	--------------------	--------------------

NO PART OF THIS DOCUMENT MAY BE REPRODUCED OR TRANSMITTED IN ANY FORM OR STORED IN ANY RETRIEVAL SYSTEM OR ANY NATURE WITHOUT THE WRITTEN PERMISSION OF THE CONSULTING ENGINEERS AS COPYRIGHT HOLDER EXCEPT AS AGREED FOR USE ON THE PROJECT FOR WHICH THE DOCUMENT WAS ORIGINALLY ISSUED.

TJ O'CONNOR & ASSOCIATES
CONSULTING ENGINEERS

CORRIG HOUSE, CORRIG ROAD, SANDYFORD, DUBLIN 18.
Tel: 01-285 2321 Fax: 01-285 4541 Email: tjoc@tjoc.ie Web: www.tjoc.ie

PROJECT: PROPOSED RESIDENTIAL DEVELOPMENT AT GORDON PARK

CLIENT: GREENWALK DEVELOPMENT LTD.

DRAWING TITLE: SUDS FEATURES CROSS SECTIONS AND DETAILS - SHEET 2

SCALE: AS SHOWN (A1)

PROJECT	ORIGINATOR	VOLUME	LOCATION	TYPE	ROLE	NUMBER	REV.
21003-TJOC-ZZ-ZZ-DR-C-0082							C01