


EXISTING SITE LAYOUT PLAN 1:500

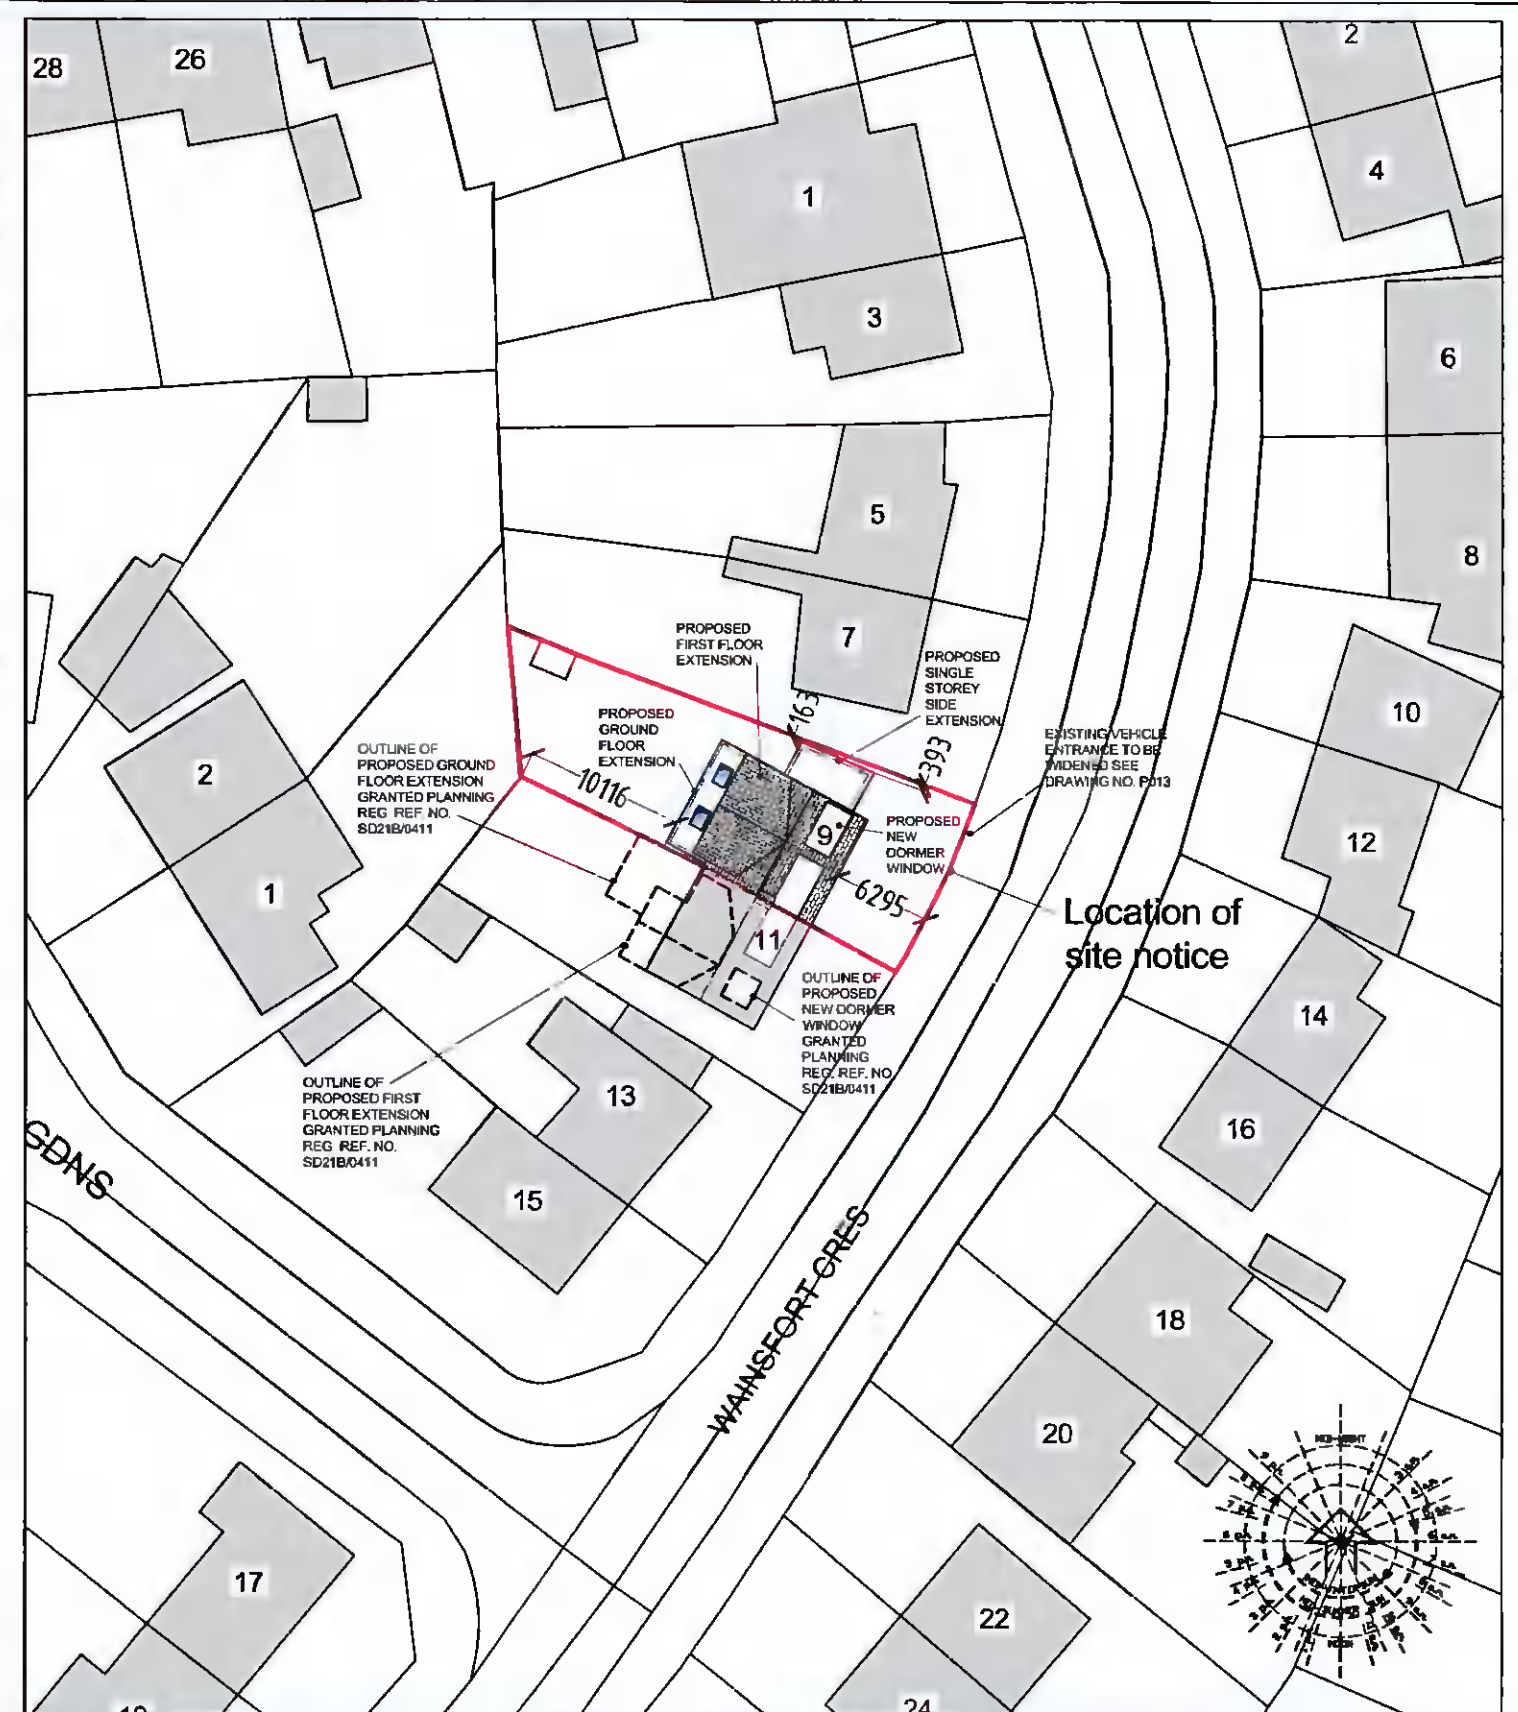

PROPOSED SITE LAYOUT PLAN 1:500

PLANNING DRAWING ONLY

| REV: | DATE: | DRWN.: | DESCRIPTION: | INT: |
|------|-------|--------|--------------|------|
| | | | | |

FIGURED DIMENSIONS ONLY TO BE USED

THIS DRAWING IS COPYRIGHT ©

| | |
|--|----------|
| PROJECT TITLE : | DATE : |
| Proposed side, rear extensions & front window changes to the existing dwelling house at 9 Wainsfort Crescent, Terenure, Dublin 6W for Paul & Verena Carthy | Apr 2022 |
| CAD FILE No. : | |
| P002.dwg | |

| | |
|--|-----------|
| DRAWING TITLE: | SCALE: |
| Site Layout Plan – Proposed & Existing | 1:500 |
| | DRAWN BY: |
| | E O'L |

| | |
|--|---------------|
|  LIZ O'LOUGHLIN DIP. ARCH. TECH., DIP. FIRE SAFETY PRACTICE. GARRYNEW, KILLENAGH, GOREY, CO. WEXFORD Y25 W329 T: 087 8039799. E: liz@loughlin@yahoo.com | PROJECT No. : |
| | 22/07 |
| DRAWING No. : | REL. : |
| P002 | R |