




EXISTING ENTRANCE PLAN

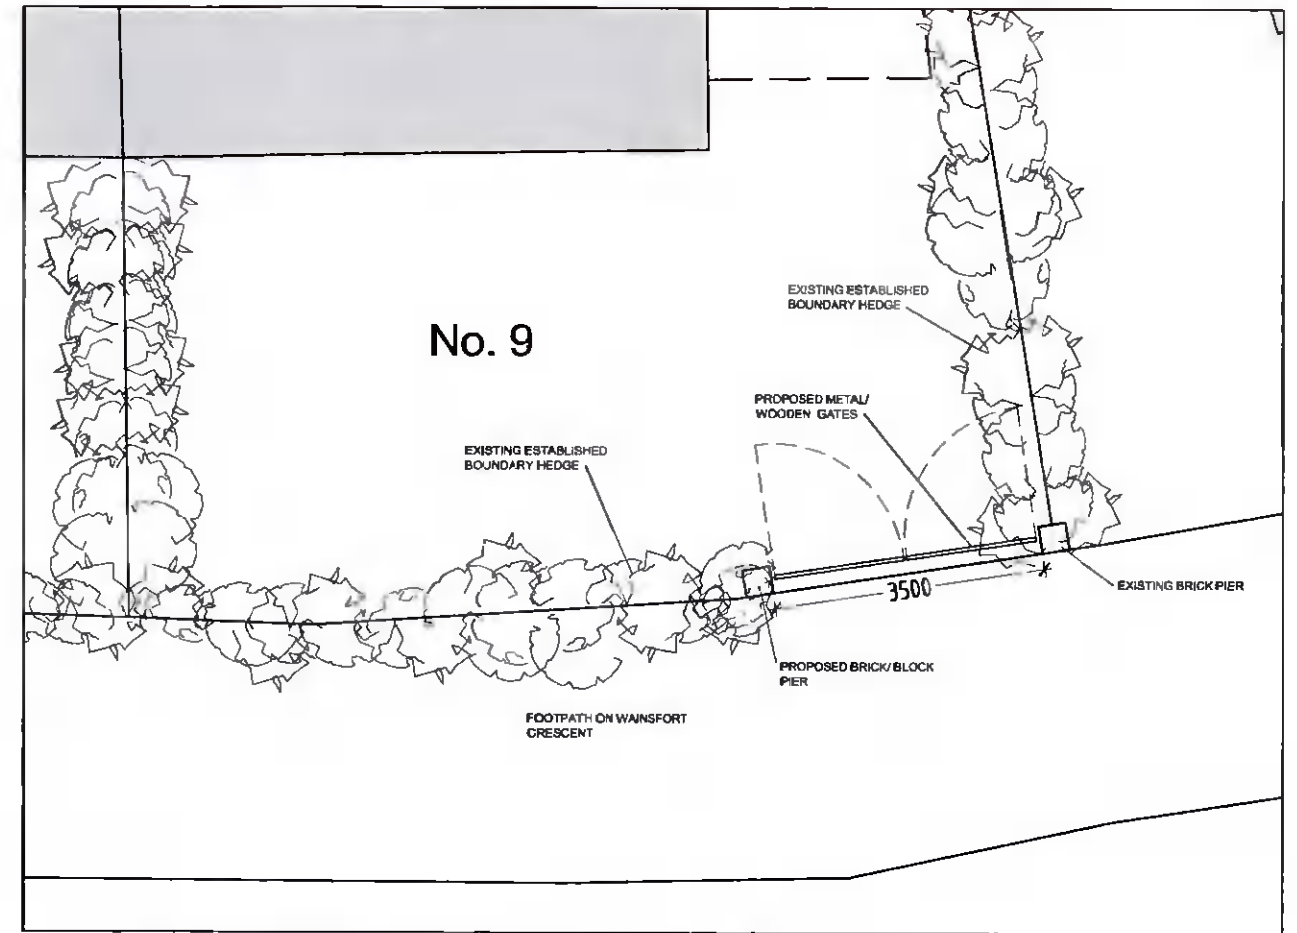

PROPOSED ENTRANCE PLAN

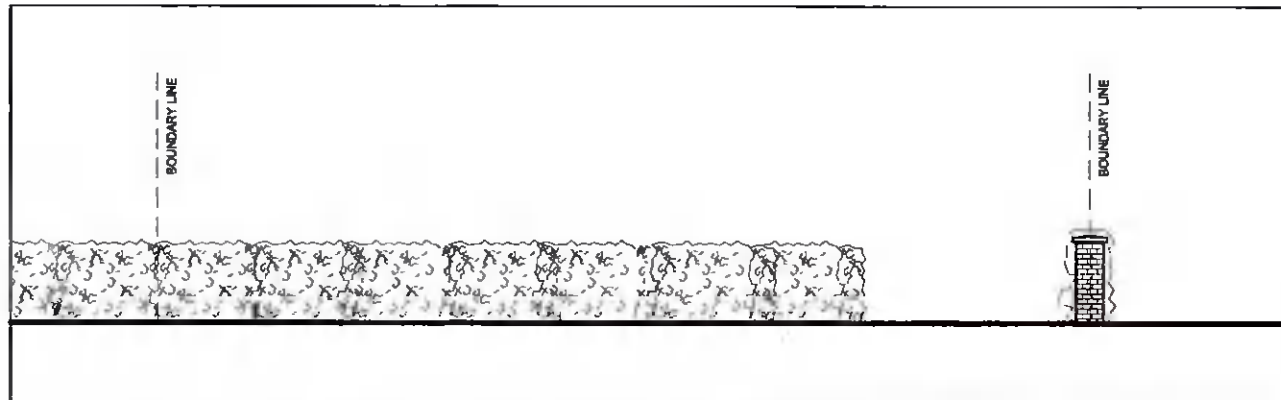

EXISTING ENTRANCE ELEVATION

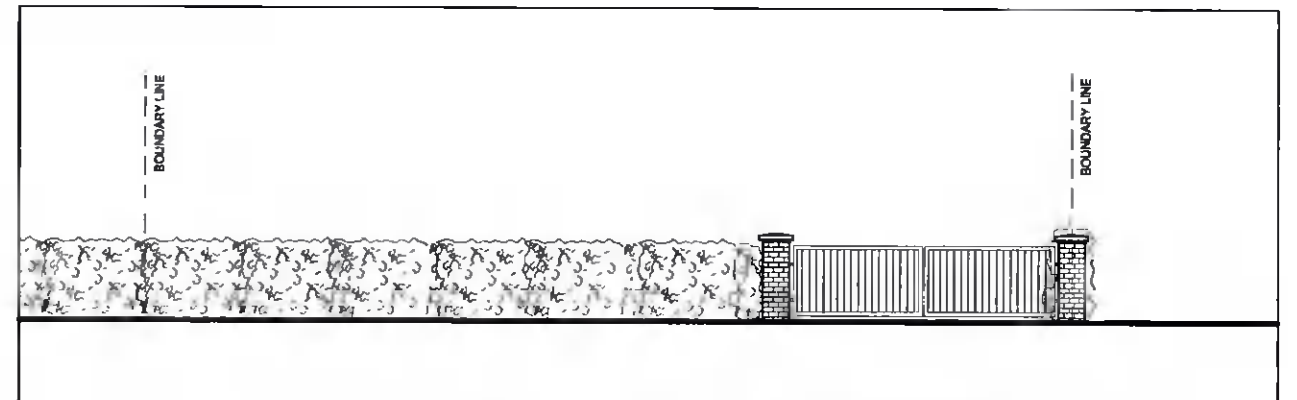

PROPOSED ENTRANCE ELEVATION

EXISTING AND PROPOSED ENTRANCE LAYOUT PLANNING DRAWING ONLY

REV.:	DATE:	DRWN.:	DESCRIPTION:	INT.:

FIGURED DIMENSIONS ONLY TO BE USED

THIS DRAWING IS COPYRIGHT ©

PROJECT TITLE: Proposed side, rear extensions & front window changes to the existing dwelling house at 9 Wainsfort Crescent, Terenure, Dublin 6W for Paul & Verena Carthy	DATE: Apr 2022
CAD FILE No.:	P013.dwg

DRAWING TITLE: Existing & Proposed Vehicle entrance	SCALE: 1:100 @ A3
	DRAWN BY: E O'L



LIZ O'LOUGHLIN
DIP. ARCH. TECH., DIP. FIRE SAFETY PRACTICE.
GARRYNEW, KILLENAGH, GOREY, CO. WEXFORD Y25 W329
T: 087 8039799. E: lizotoughlin@yahoo.com

PROJECT No.:	22/07
DRAWING No.:	P013
REL	R