


NOTE
Infiltration Test Results indicate at Surface Water Run-Off from driveways will discharge successfully to ground via Aquaflo permeable paving system.

Rev.	Details:	Made By	Date		
Revisions:					
NOTE: This drawing is to be read in conjunction with the Specification and all other Engineer's and Architect's details. All work to comply with the current Building Control Act, the current Building Regulations, and all relevant Codes of Practice. All dimensions to be checked on site by the Contractor and any discrepancies to be brought to the attention of the Engineer. Work to figured dimensions only.					
Scale	Date	Design By	Drawn By	Job/Drawing No.	Rev.
1:250 @ A3	02/05/2022	J.DELANEY	J.DELANEY	41.22.SW/01	-
Project					
PROPOSED 2NO. SEMI-D DORMER BUNGALOWS AT THE BUNGALOW, NEWLANDS ROAD, BALGADDY, LUCAN, CO. DUBLIN					
Client					
EDWARD BENNETT & PAUL BOYLE					
Title					
PROPOSED SURFACE WATER DESIGN LAYOUT AND SOAKAWAY SECTION DRAWINGS					
Office:					
2 Carraig Duin, Thurles, Co. Tipperary					
E: info@geoenvironmental.ie Ph: 087 755 6013					

EXISTING 150MM CONNECTIONS INTO ROSEWOOD ESTATE

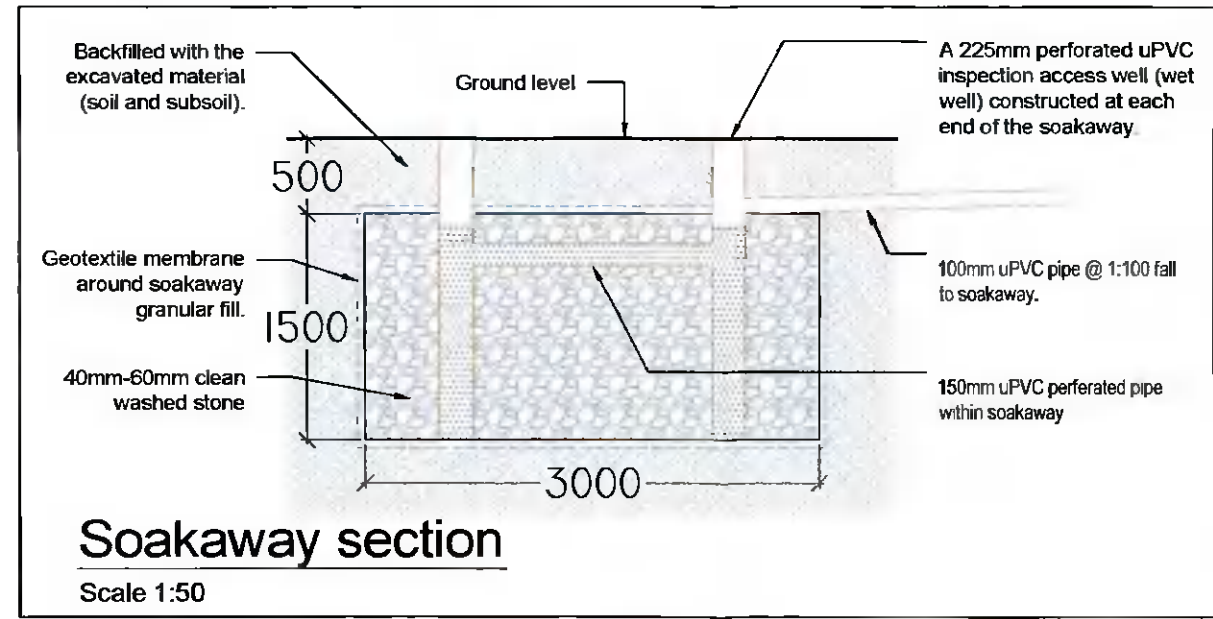

Soakaway section
Scale 1:50



Site Layout Plan
Scale 1:250