


SECTION VIEW

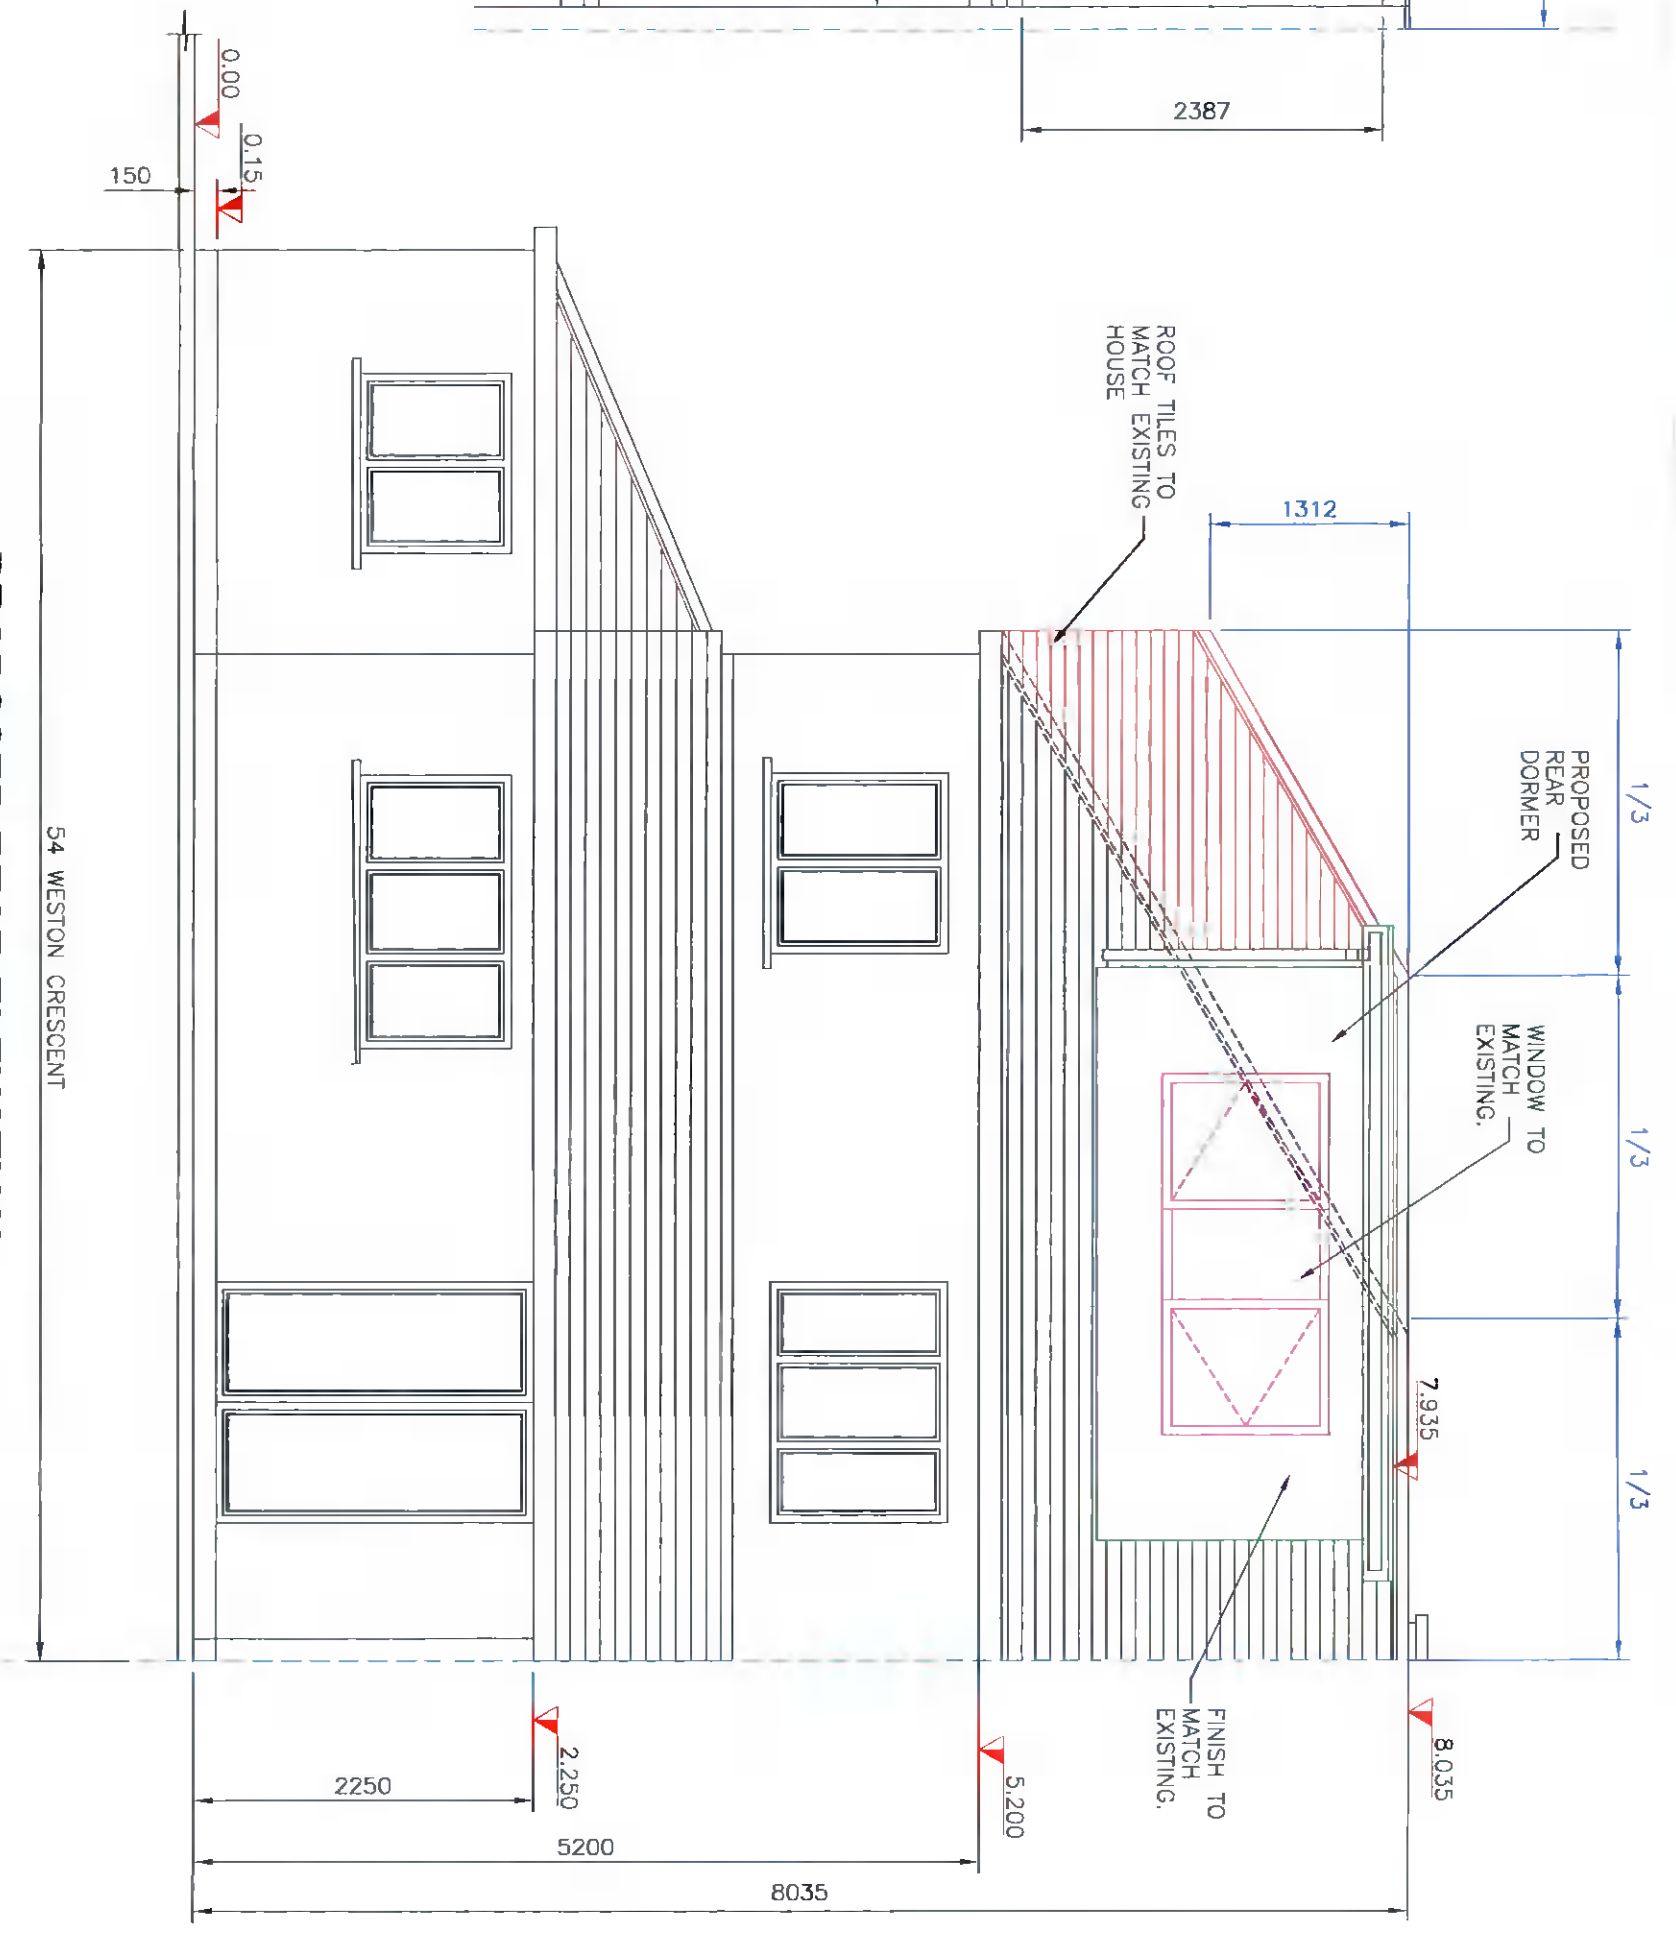

PROPOSED REAR ELEVATION

ADDITIONAL INFORMATION

The information contained in this drawing is confidential and must not be divulged to any third party without the written consent of ADES Design Services.



38 Larkfield Avenue
Lucan
Co. Dublin

No. 54 Weston Crescent,
Cooltrinagh,
Lucan, Co. Dublin

PROPOSED REAR ELEVATION

DRAWN	JOHN FORBES , 38 LARKFIELD AVE. , LUCAN, CO. DUBLIN
DATE	Feb 2022
SCALE	1:50 @ A3

Stephen Lee

