

NOTES

DO NOT SCALE - SEE DIMENSIONS ONLY

ALL DIMENSIONS TO BE CHECKED ON SITE PRIOR TO CONSTRUCTION, AND ANY DISCREPANCIES TO BE RECTIFIED BY CONTRACTOR.



THIS DRAWING IS TO BE READ IN CONJUNCTION WITH ALL RELEVANT SPECIFICATIONS AND DRAWINGS.


ALL LEVELS ARE TO FINISH LEVEL UNLESS OTHERWISE INDICATED.

SUBJECT TO DETAILED DESIGN REVISIONS AND PLANNING CONSTRUCTION NOT KNOWN AT DESIGN REVISION STAGE.

FINISH DIMENSIONS ARE NOT FOR CONSTRUCTION, AND ARE BASED ON CONSTRUCTION DIMENSIONS.

LEGEND

-  indicates site boundary
-  indicates proposed demolition

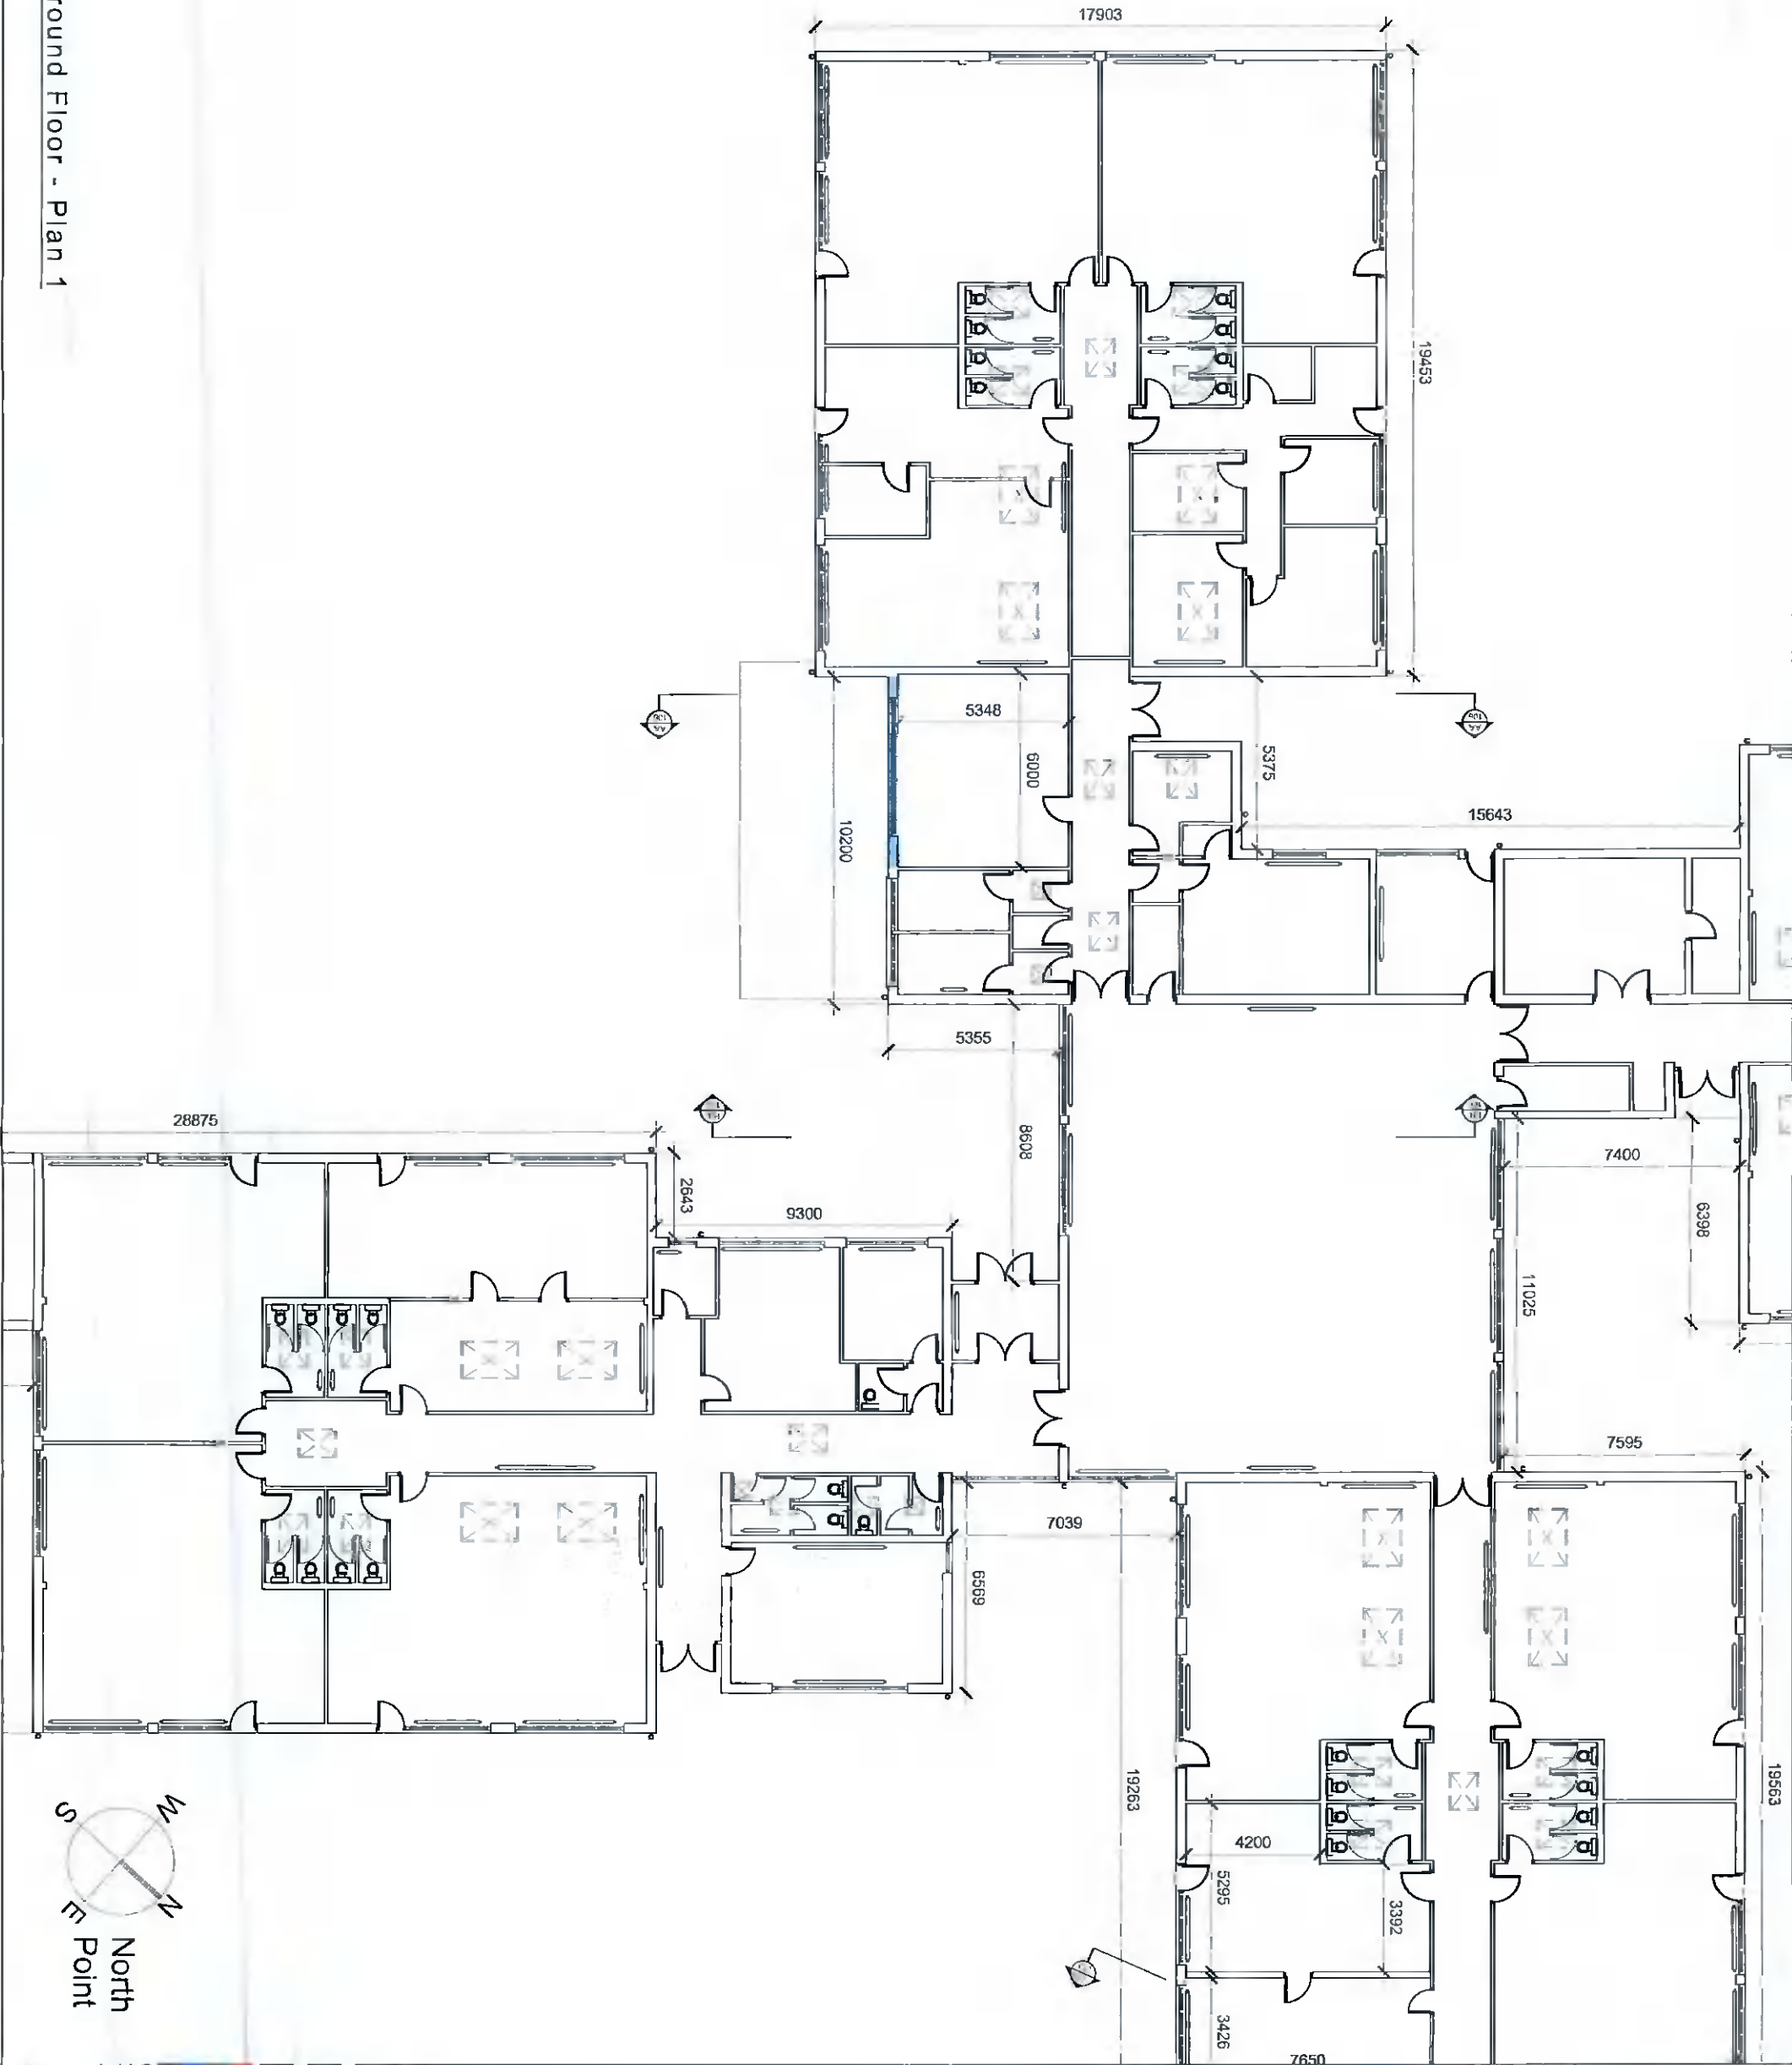

NO.	DATE	DESCRIPTION	BY
1	20.04.22	Issue for Planning Permission	AD

General Arrangement



BRIGHT DESIGN ARCHITECTS

01 869 6860 • info@bdc.ie • www.bdc.ie
 4 scotland park, bochinstown, blackrock, co. dublin

PROJECT: St. James' High School, Kilmorganagh, Dublin 24

DATE: 18.04.22

SCALE: 1:200 & A3

DESIGNER: AD

22026-102 PP. 01