


Existing Rear (North-West) Key Elevation

1:500

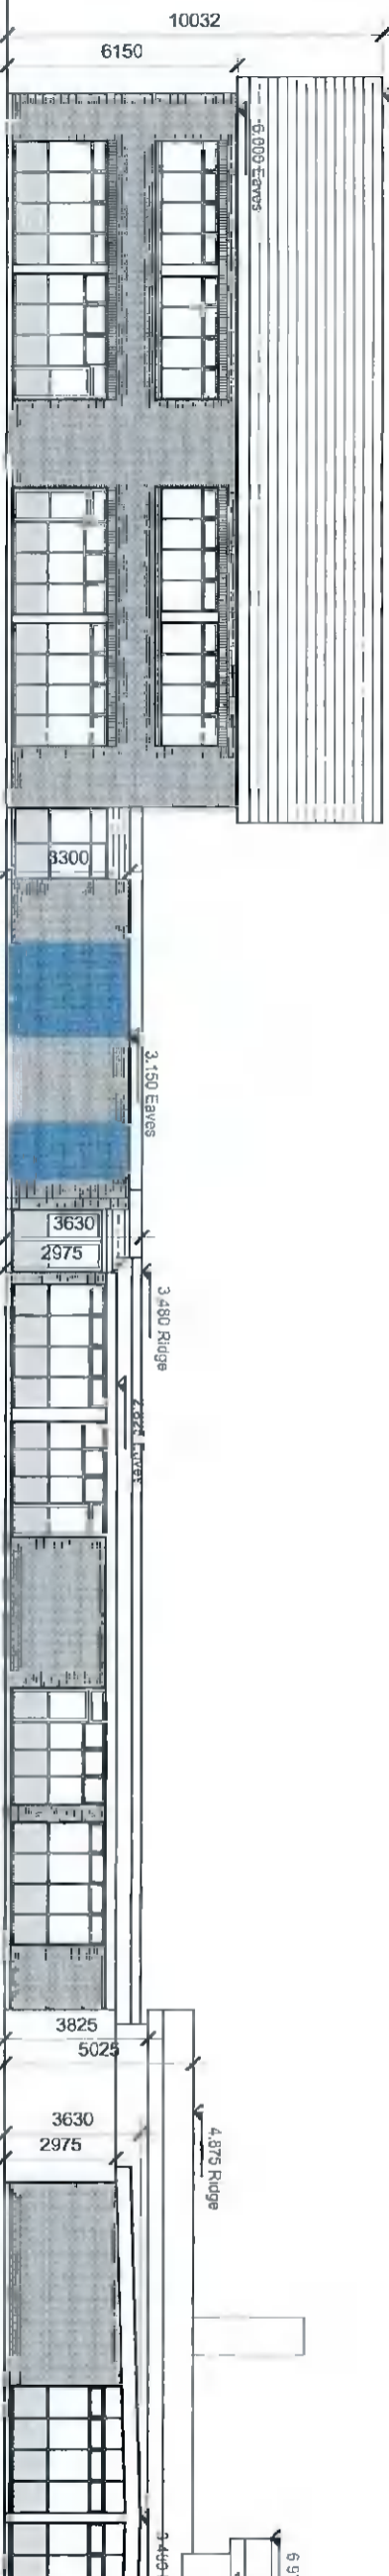


Existing Rear (North-West) Elevation

1:200



Existing Side (North-East) Key Elevation

1:500

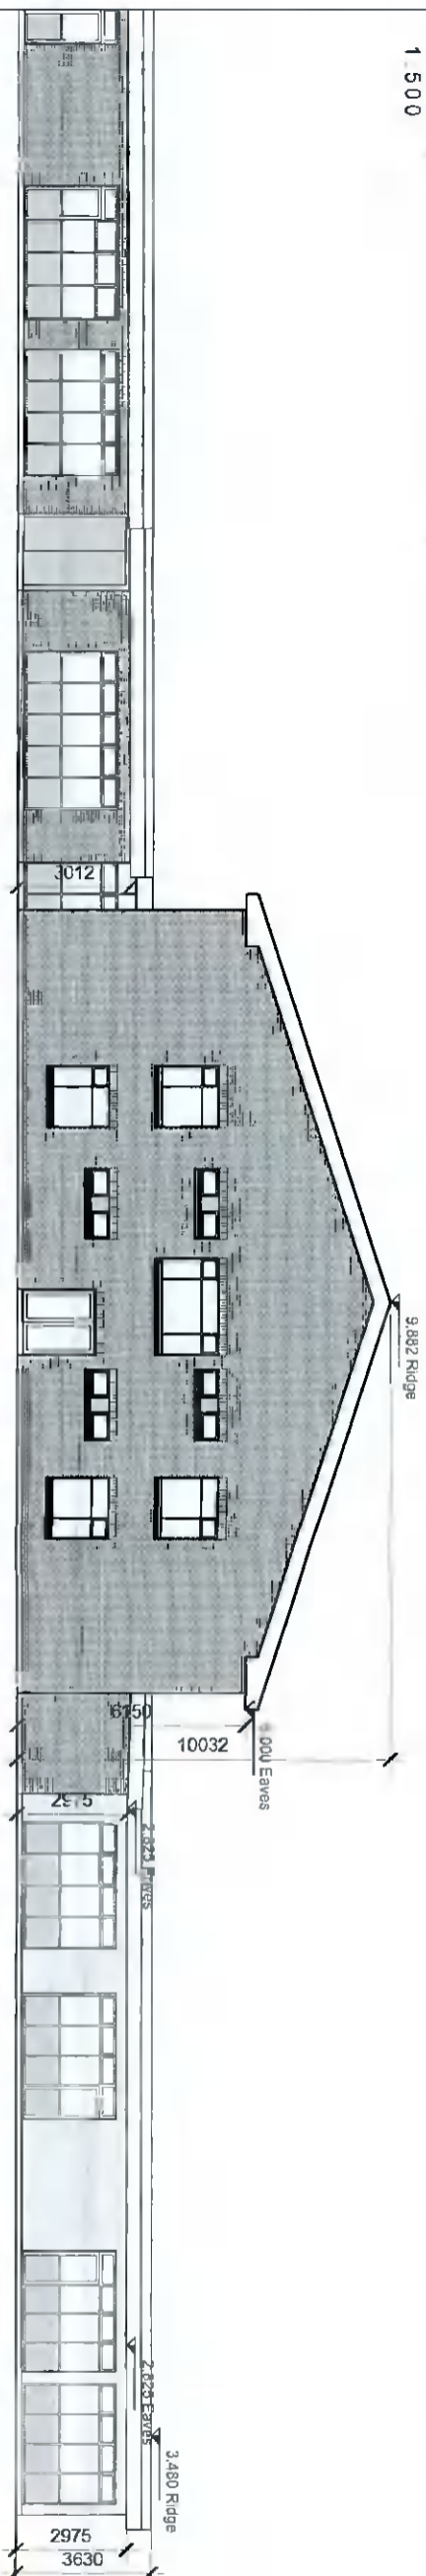

Existing Side (North-East) Elevation

1:200

NOTES
 DD NOT SCALE - USE PROVIDED DIMENSIONS ONLY
 ALL DIMENSIONS TO BE CHECKED ON SITE PRIOR TO CONSTRUCTION AND ANY DISCREPANCIES TO BE HIGHLIGHTED BY CONTRACTOR
 THIS DRAWING IS TO BE READ IN CONJUNCTION WITH ALL RELEVANT SPECIFICATIONS AND DRAWINGS.
 ALL LEVELS ARE TO FINISHED LEVEL UNLESS OTHERWISE INDICATED.
 SUBJECT TO SEPARATE SECTION REVIEWS AND PLANNING CONSIDERATIONS NOT KNOWN AT SECTION DRAWING STAGE.
 THESE DRAWINGS ARE NOT FOR CONSTRUCTION.
 MATERIALS AND FINISHES TO BE ADAPTED ON SITE.
 BASED ON CONSTRUCTION DRAWINGS.

LEGEND
 indicates site boundary
 indicates proposed demolition

Rev	Description	Date
PP.01	Issued for Planning Permission	23.04.22
01	Revision	09.06

General Arrangement
 Planning Permission



BRIGHT DESIGN ARCHITECTS
 (t) 249 8850 • info@brightdesign.ie • www.brightdesign.ie
 4 Sardinia Park, Doonstown, Blackrock, CO DUBLIN
 PROJECT: 22, Kesh Road, Ballymore, Dublin 24
 22026-105 PP.01
 2022