

NOTES

DO NOT SCALE - USE FIGURES OVERSHOWN ONLY


ALL DIMENSIONS TO BE CHECKED ON SITE FROM TO CONTRACTOR AND ANY DISCREPANCIES TO BE REPORTED TO THE ARCHITECT IMMEDIATELY UPON DISCOVERY. ALL DIMENSIONS TO BE CHECKED IN CONJUNCTION WITH ALL RELEVANT SPECIFICATIONS AND DRAWINGS.


ALL LEVELS ARE TO FINISHED LEVEL UNLESS OTHERWISE INDICATED.

SUBJECT TO DETAILED DESIGN REVISIONS AND PLANNING PERMISSIONS AND APPROVALS FROM THE LOCAL AUTHORITY.

THIS DRAWING IS NOT FOR CONSTRUCTION. ANY CONSTRUCTION SHALL BE BASED ON CONSTRUCTION DRAWINGS BASED ON CONSTRUCTION DRAWINGS.


LEGEND

-  Indicates site boundary
-  Indicates proposed demolition

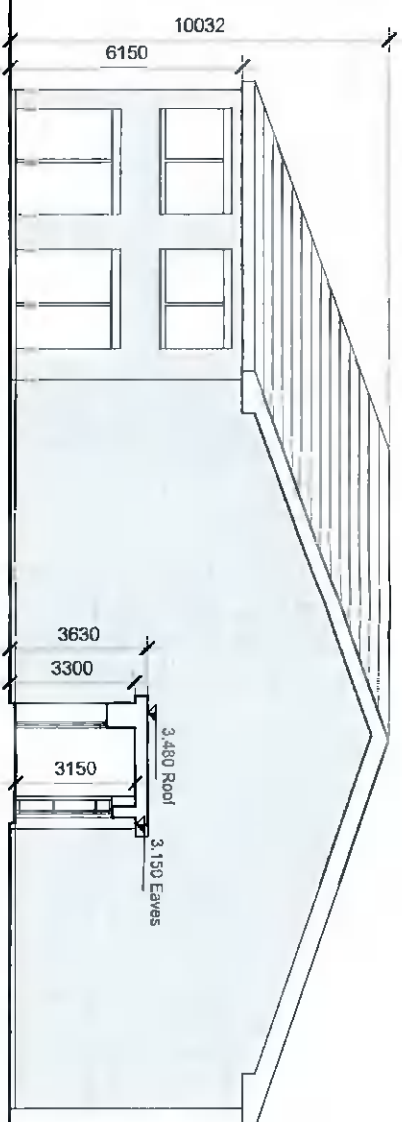


Existing Section C-C / West Elevation

1:200

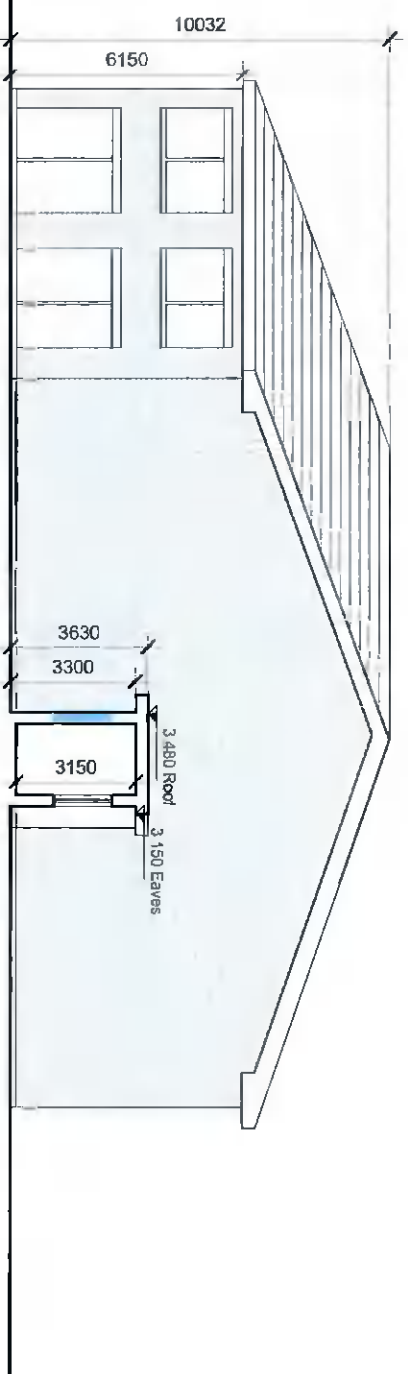

Existing Section D-D

1:200

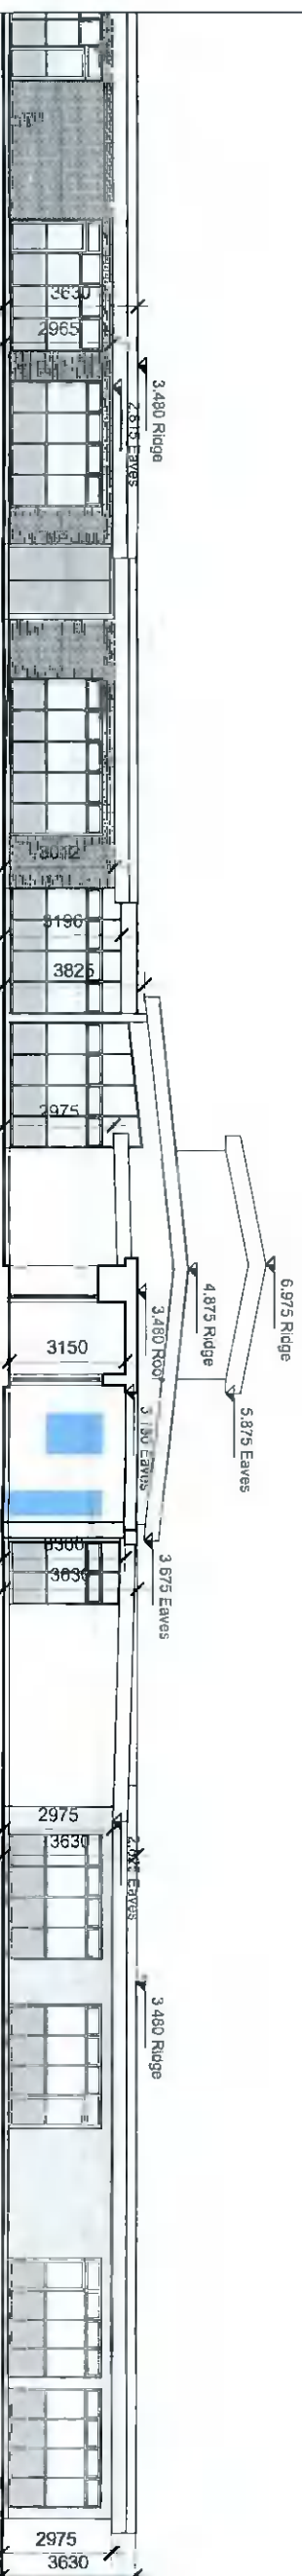

Existing Section E-E / North-East Elevation

1:200

DRAWING SYMBOL	Description	DATE
PP.01	Issued for Planning Permission	23.01.22
PP.01	Issued for Planning Permission	23.01.22

Planning Permission

General Arrangement



BRIGHT DESIGN ARCHITECTS

PROJECT: 51, LARNAI ROAD, SCOTLAND, LEARNERSHIP, 2021-24
 43 BRIDLE PATH, DOVERSHAM, STOCKPORT, CO. STURDIN
 01 239 6860 • INFO@BRIGHTDESIGN.CO.UK • WWW.BRIGHTDESIGN.CO.UK
 22026-107 PP.01