




Proposed Front (South-East) Key Elevation
1:500

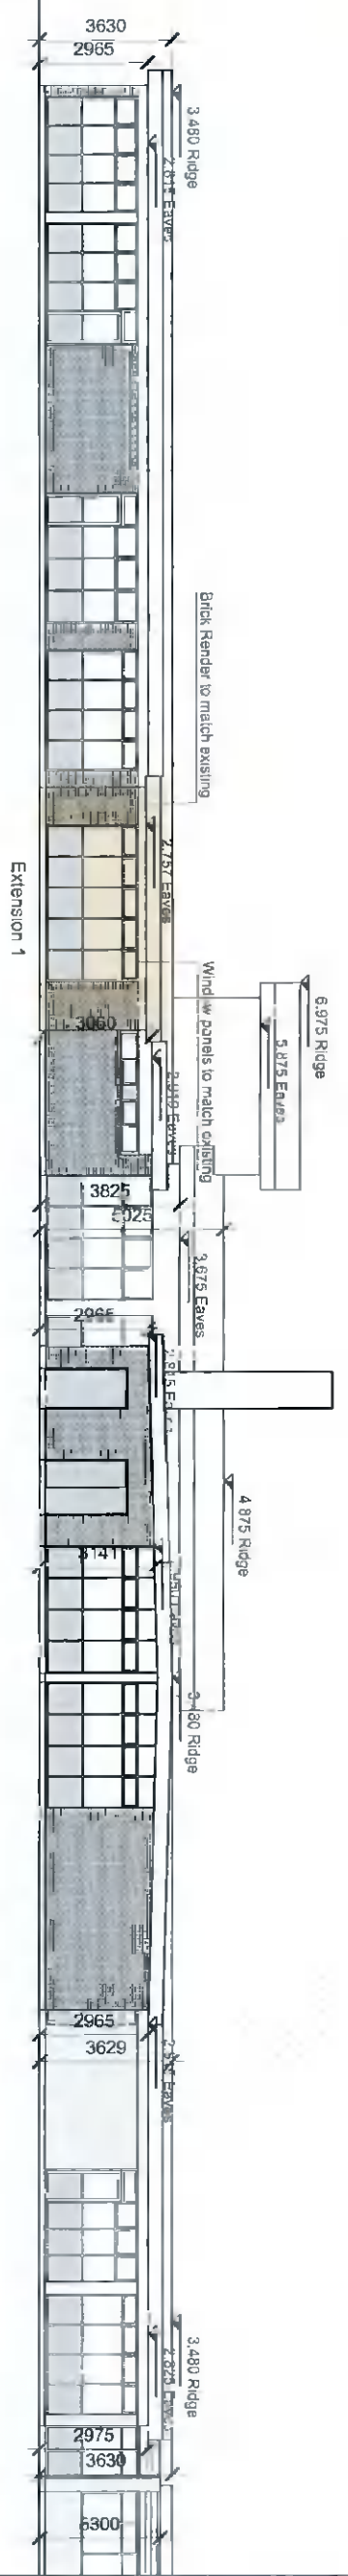

Proposed Front (South-East) Elevation
1:200

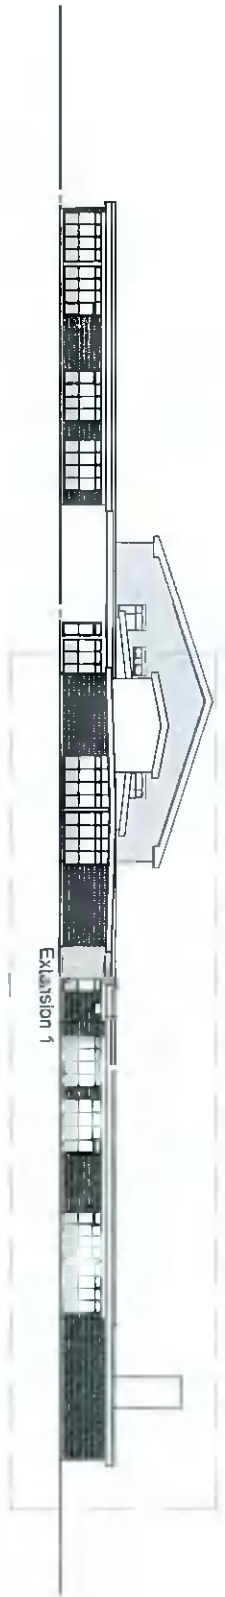

Proposed Side (South-West) Key Elevation
1:500

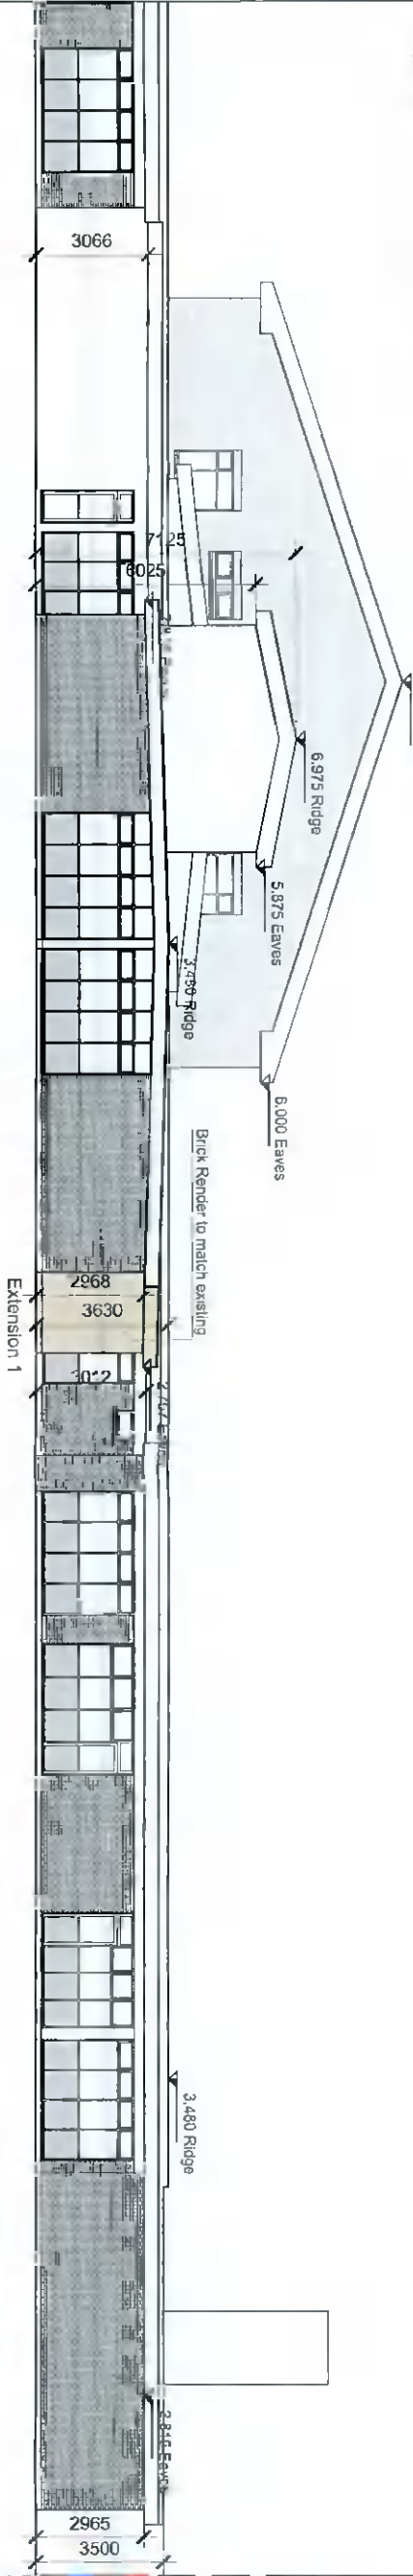

Proposed Side (South-West) Elevation
1:200

NOTES
DD NOT SCALE - USE REQUIRED DIMENSIONS ONLY
ALL DIMENSIONS TO BE CHECKED ON SITE PRIOR TO CONSTRUCTION AND ANY DISCREPANCIES BE THIS DRAWING IS TO BE MADE IN CONJUNCTION WITH ALL RELEVANT SPECIFICATIONS AND DRAWINGS.
ALL LEVELS ARE TO FINISH UNLESS OTHERWISE INDICATED.
SUBJECT TO RELATED DESIGN REVISING AND PLANNING PERMISSIONS AND APPROVALS FROM THE LOCAL AUTHORITY.
THIS DRAWING IS NOT FOR CONSTRUCTION AND SHOULD NOT BE USED FOR CONSTRUCTION DRAWINGS.

LEGEND
— indicates site boundary
— indicates proposed works

Rev	Description	Date
PP.01	Issued for Planning Permission	28.04.22
1	Revision	28.04.22

General Arrangement
Planning Permission



BRIGHT DESIGN ARCHITECTS
11, 369 4850 • info@bdrd.co.uk • www.bdrd.co.uk
4, scaffold park, boolestown, blackrock, co. dublin
Project: 21, 369 4850 • info@bdrd.co.uk • www.bdrd.co.uk
PROPOSED ELEVATIONS
SHEET: 1/20/22
Drawing Number: 22026-206
PP. 01