




Proposed Rear (North-West) Key Elevation
1:500

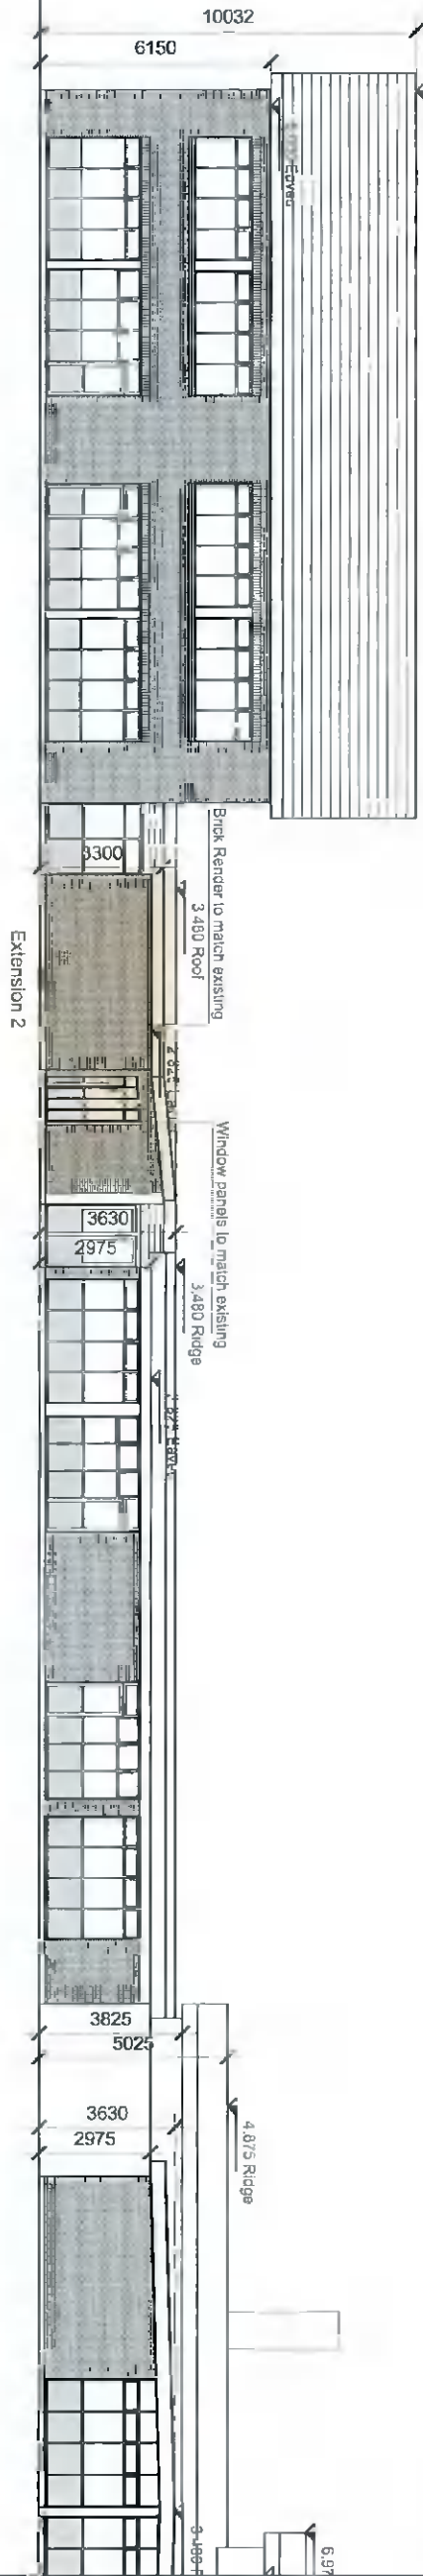

Proposed Rear (North-West) Elevation
1:200



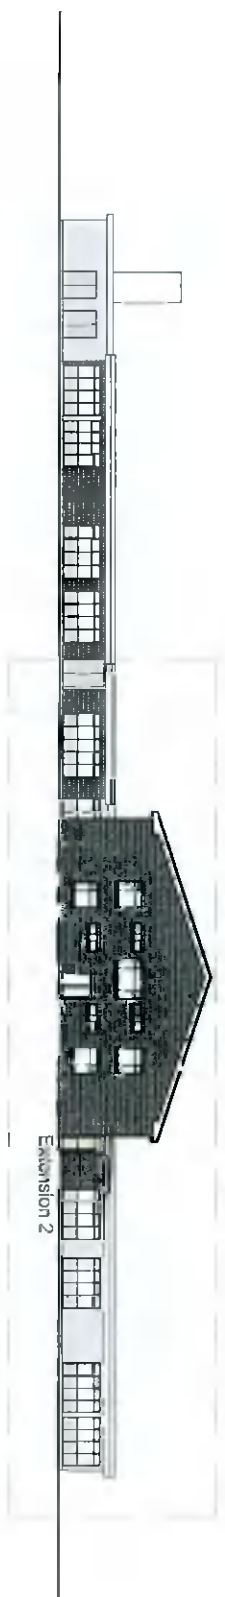

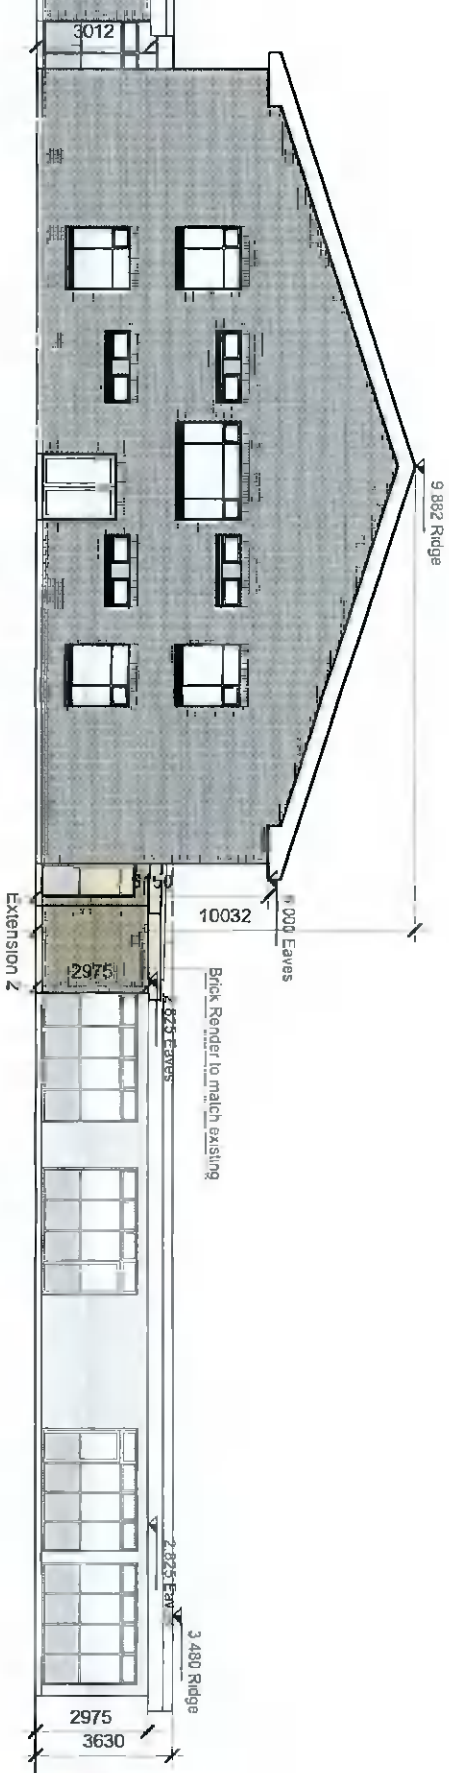Proposed Side (North-East) Key Elevation
1:500



Proposed Side (North-East) Elevation
1:200

NOTES
DO NOT SCALE - USE REQUIRED DIMENSIONS ONLY
ALL DIMENSIONS TO BE CHECKED ON SITE PRIOR TO CONSTRUCTION AND ANY DISCREPANCIES TO BE HIGHLIGHTED BY CONTRACTOR
THIS DRAWING IS TO BE READ IN CONJUNCTION WITH ALL RELEVANT SPECIFICATIONS AND DRAWINGS.
ALL LEVELS ARE TO FINISHED LEVEL UNLESS OTHERWISE INDICATED.
SUBJECT TO DETAILED DESIGN REVISIONS AND PLANNING CONSTRUCTION NOT FINISH AT DESIGN STAGE.
TENDER DRAWINGS ARE NOT FOR CONSTRUCTION BASED ON CONSTRUCTION DRAWINGS.

LEGEND
 indicates site boundary
 indicates proposed works

DATE	DESCRIPTION	BY
PP.01	Issued for Planning Permission	26.04.22
REVISION	DESCRIPTION	DATE

General Arrangement
Planning Permission



BRIGHT DESIGN ARCHITECTS
 01 259 6860 • info@bdg.ie • www.bdg.ie
 4 Siedel Park, Coolshinnow, Blackrock, Co. Dublin
PROPOSED ELEVATIONS
 DATE: 12.04.22 SCALE: 1:200 DRAWN BY: DD
 DRAWING NUMBER: 22026-207 PP. 01