




NOTES


DO NOT SCALE - USE REQUIRED DIMENSIONS ONLY
 ALL DIMENSIONS TO BE CHECKED ON SITE PRIOR TO CONSTRUCTION AND ANY DISCREPANCIES TO BE HIGHLIGHTED BY THE CONTRACTOR
 THIS DRAWING IS TO BE READ IN CONJUNCTION WITH ALL RELEVANT SPECIFICATIONS AND DRAWINGS
 ALL LEVELS ARE TO FINISHED LEVEL UNLESS OTHERWISE INDICATED
 SUBJECT TO OBTAINED DESIGN REVISIONS AND PLANNING PERMISSION NOT SHOWN AT DESIGN STATION STAGE
 THESE DRAWINGS ARE NOT FOR CONSTRUCTION, MAINTENANCE OR CONSTRUCTION DRAWINGS

LEGEND


-  indicates site boundary
-  indicates proposed works

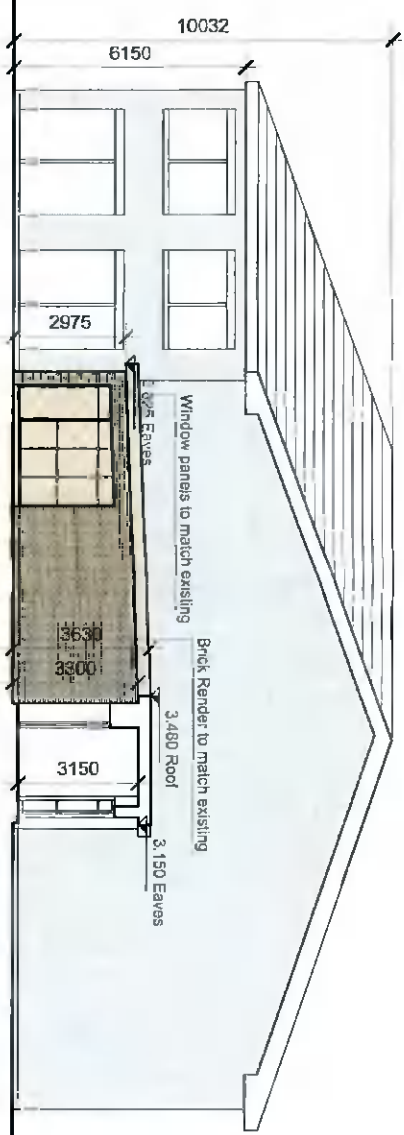

Proposed Section C-C / West Elevation
 1:200

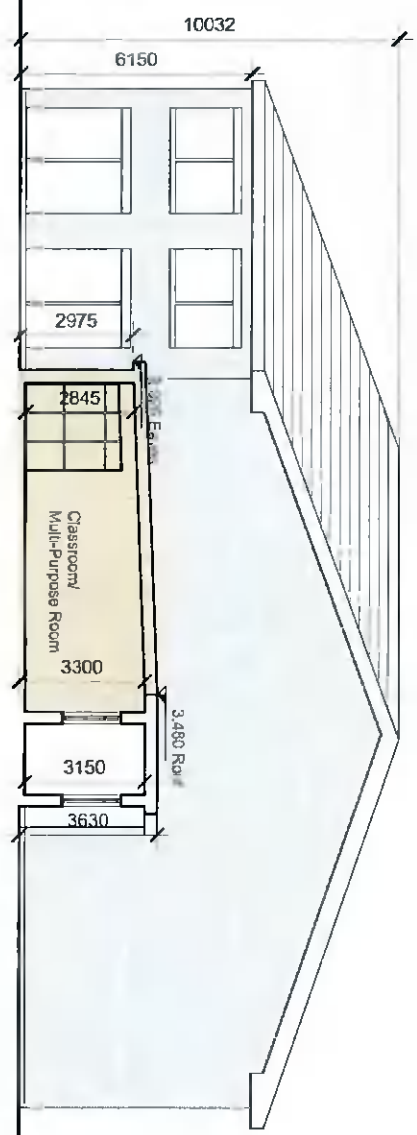

Proposed Section D-D
 1:200

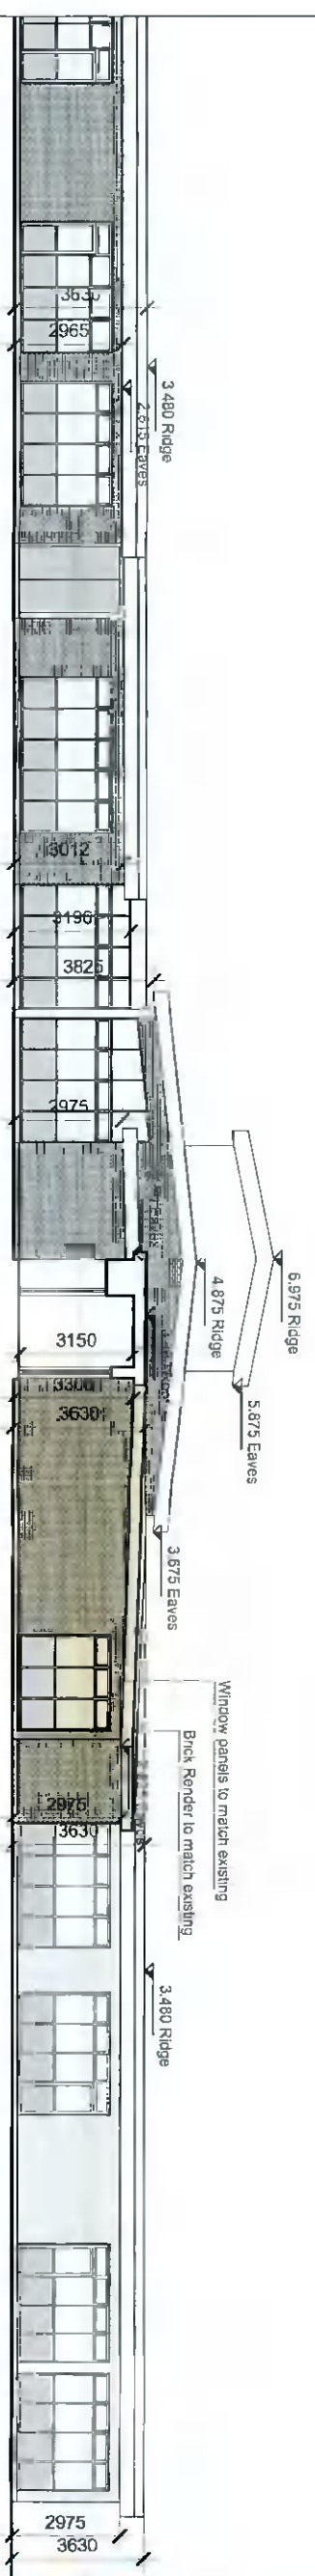

Proposed Section E-E / North-East Elevation
 1:200

drawing	revision	description	date
19.01	Issued For Planning Permission		26.04.22

Planning Permission

General Arrangement



BRIGHT DESIGN ARCHITECTS
 61-59, 68-69 • INFO@BDG.AE • WWW.BDG.AE
 4, SPIDFIELD PARK, DOVERSHAM, DORSET, DT9 9JH
 22026-209
 PP. 01