


- GENERAL NOTES
1. EQUIPMENT SCHEDULE
  2. DO NOT SCALE DRAWINGS USE DIMENSIONS FROM ONLY
  3. ALL DIMENSIONS TO BE SHOWN TO 3 DECIMAL PLACES
  4. THE CONTRACTOR IS RESPONSIBLE FOR CHECKING ALL LINES AND DIMENSIONS
  5. ALL STRUCTURE FOR THE STRUCTURAL PROFESSIONALS
  6. ALL WORK HAS TO BE COMPLETED TO THE CONTRACT DOCUMENTS
  7. ALL PROTECTIVE WORK IS TO BE COMPLETED WITH THE CONTRACT DOCUMENTS
  8. CONTRACTOR IS RESPONSIBLE FOR THE COORDINATION OF STRUCTURE FOUNDATION SERVICES

REV	DATE	DESCRIPTION	BY


— Outline of proposed planning amendment  
— Land in ownership of the applicant



SCHOLARSTOWN ROAD PERMITTED CONTEXTUAL ELEVATION A-A 1:500

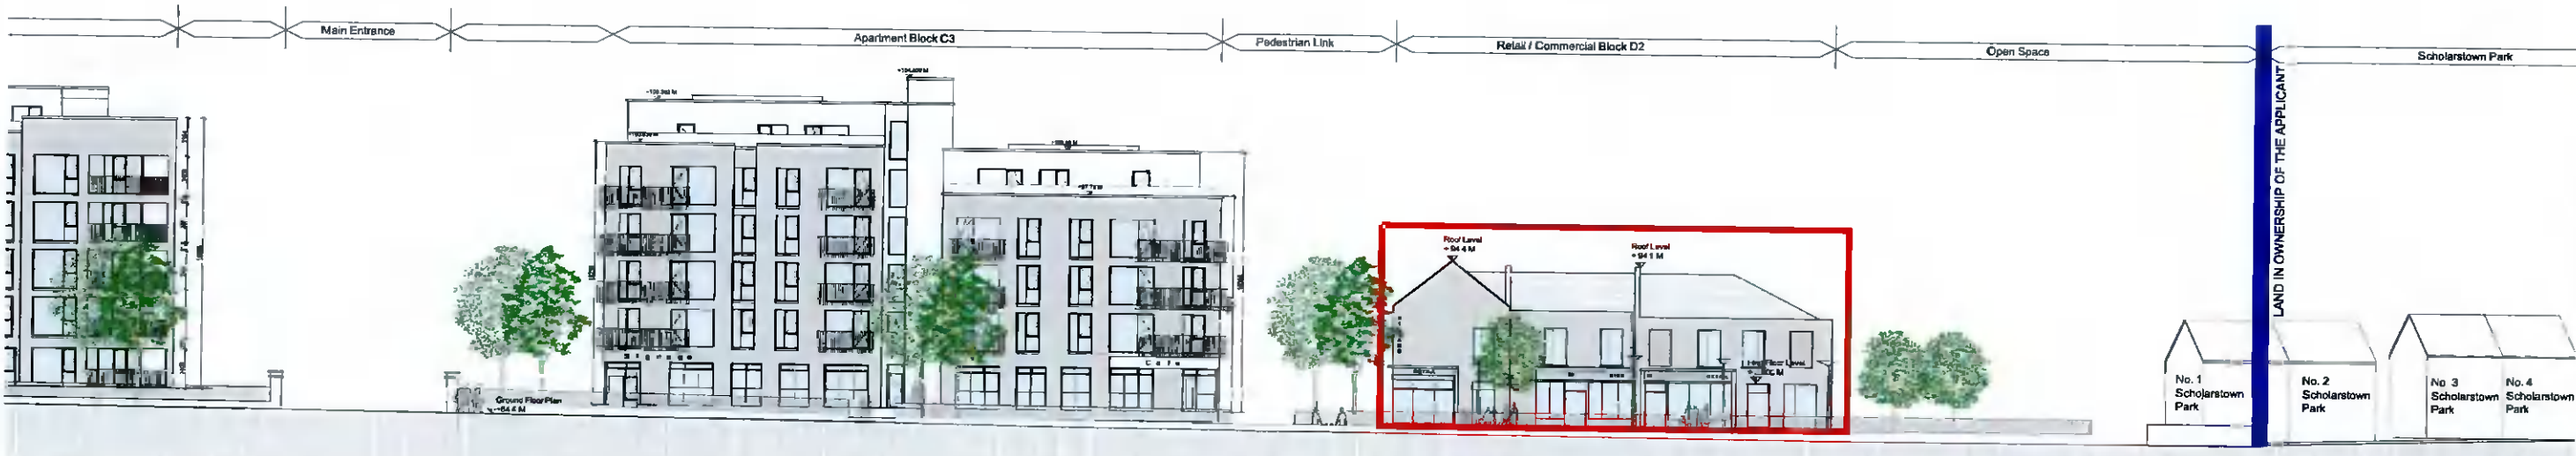

SCHOLARSTOWN ROAD PERMITTED CONTEXTUAL ELEVATION A-A 1:200

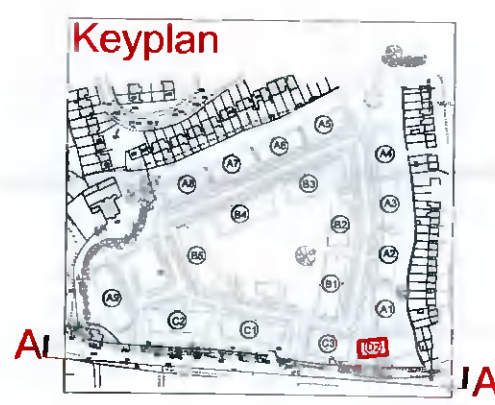

**JOHN FLEMING ARCHITECTS**

CLIENT  
Ardstone Homes Ltd

PROJECT  
Residential Development

DRAWING  
Site Context Permitted Elevations A-A

SCALE  
Varies - as Indicated

JOB NO  
1823

DRAWN BY  
BD

DATE  
November 2018

DRAWING NUMBER  
P-S-9-007

REVISION

DRAWING LOCATION

DRAWING STATUS  
PLANNING AMENDMENT