



NOTE:
 1. All dimensions to be checked on site.
 2. The consent to be used in conjunction with relevant construction drawings.

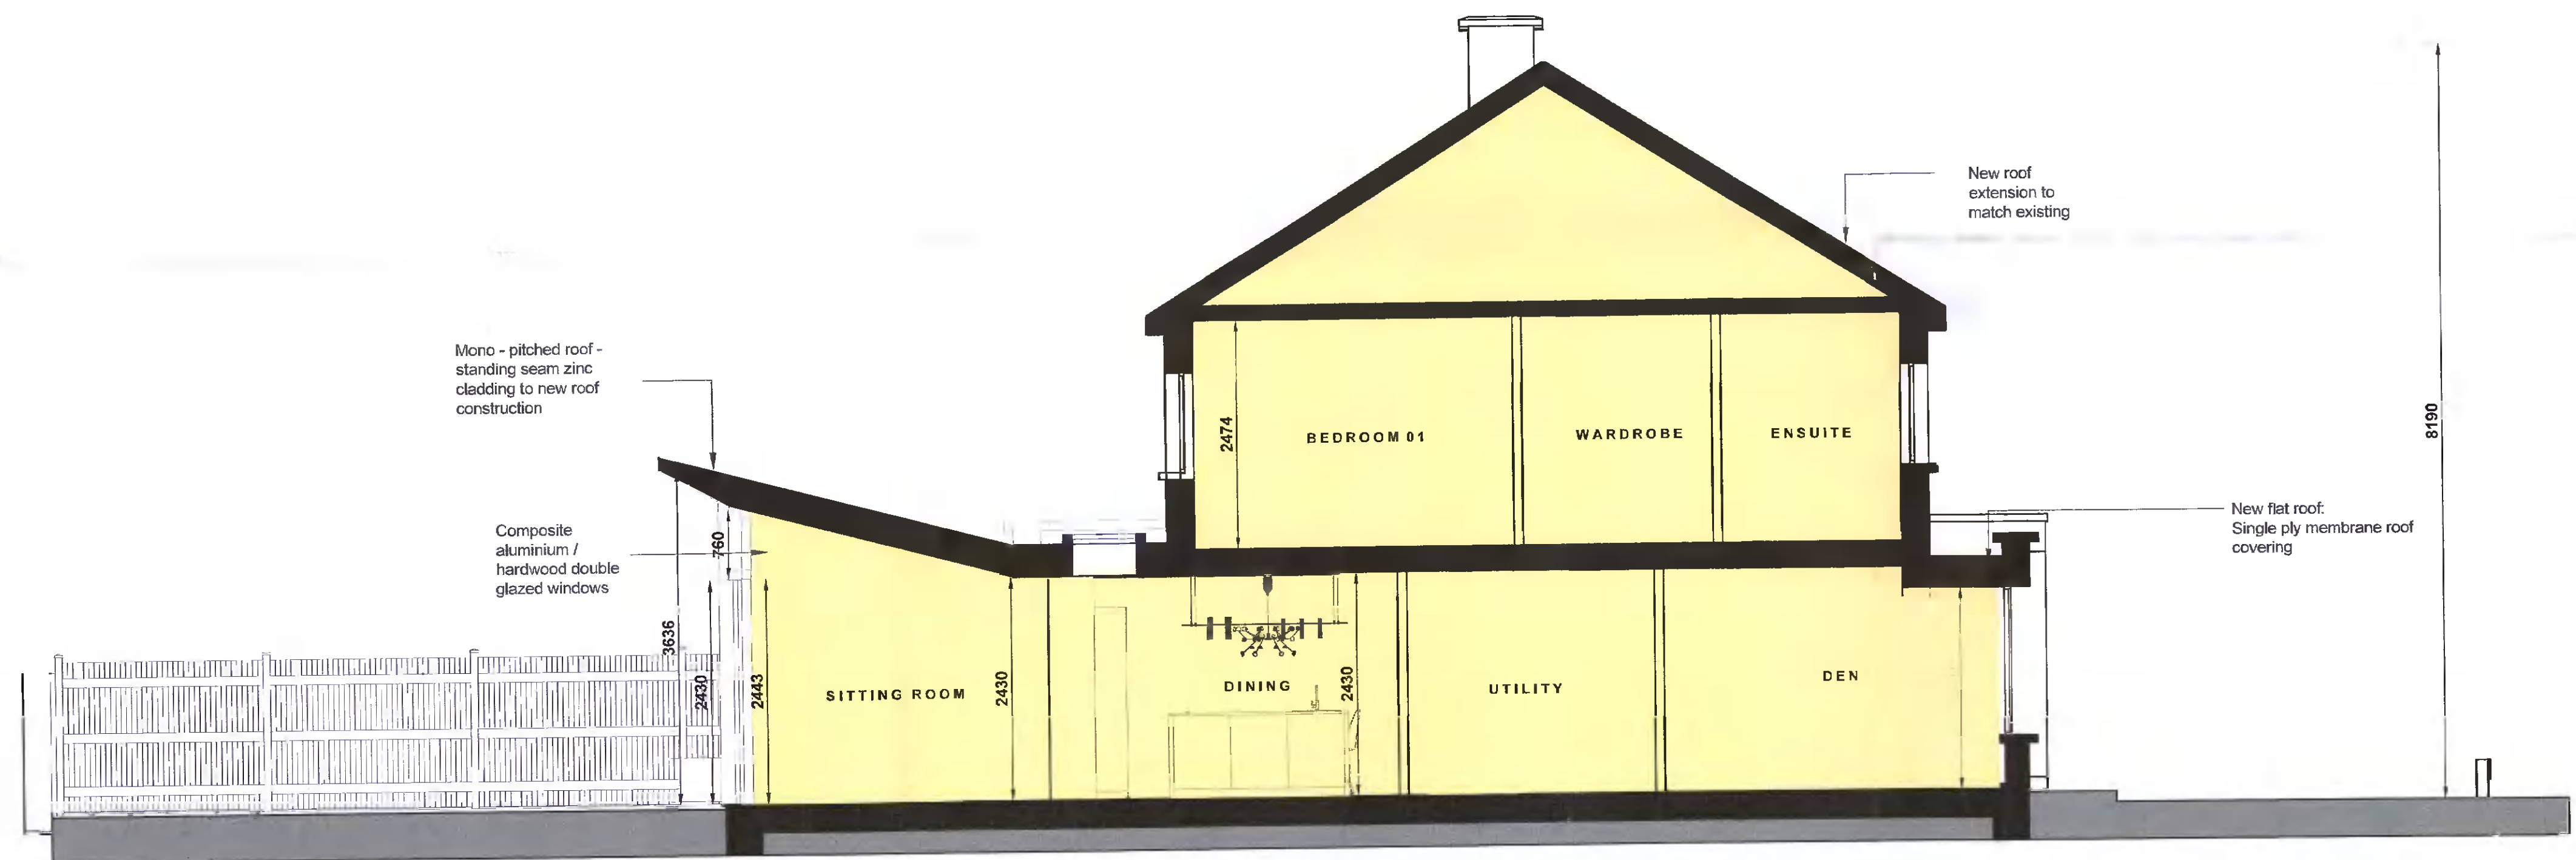

Proposed Section A-A
 Scale 1:50 @ A1



Proposed Section B-B
 Scale 1:50 @ A1

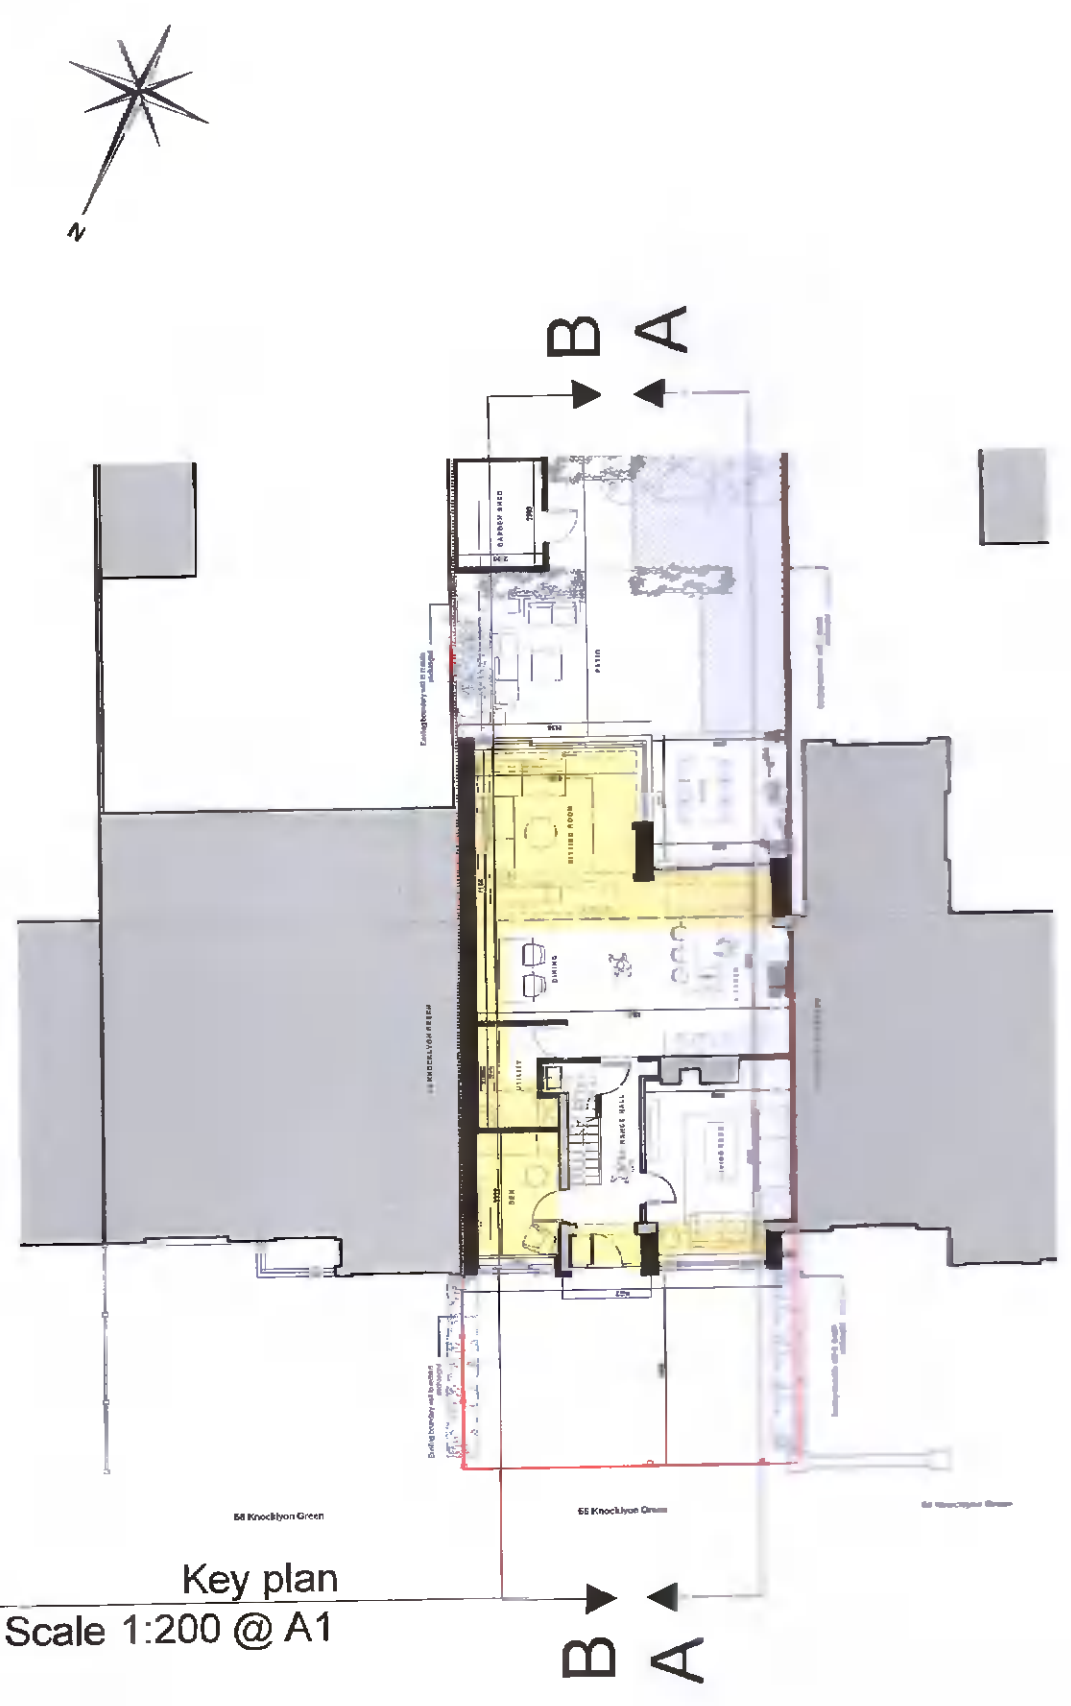

Area related to application

Proposed Elevations		Alan and Niamh MacMenamin Extension and refurbishment at 56 Knocklyon Green	
22-279-PD-103		NOONAN MORAN ARCHITECTURE	
As Shown	April 2022	A1	