


NOTE
 1. No Dimensions to be scaled from this drawing.
 2. All dimensions to be checked on site.
 3. This drawing to be read in conjunction with relevant consultants drawings.

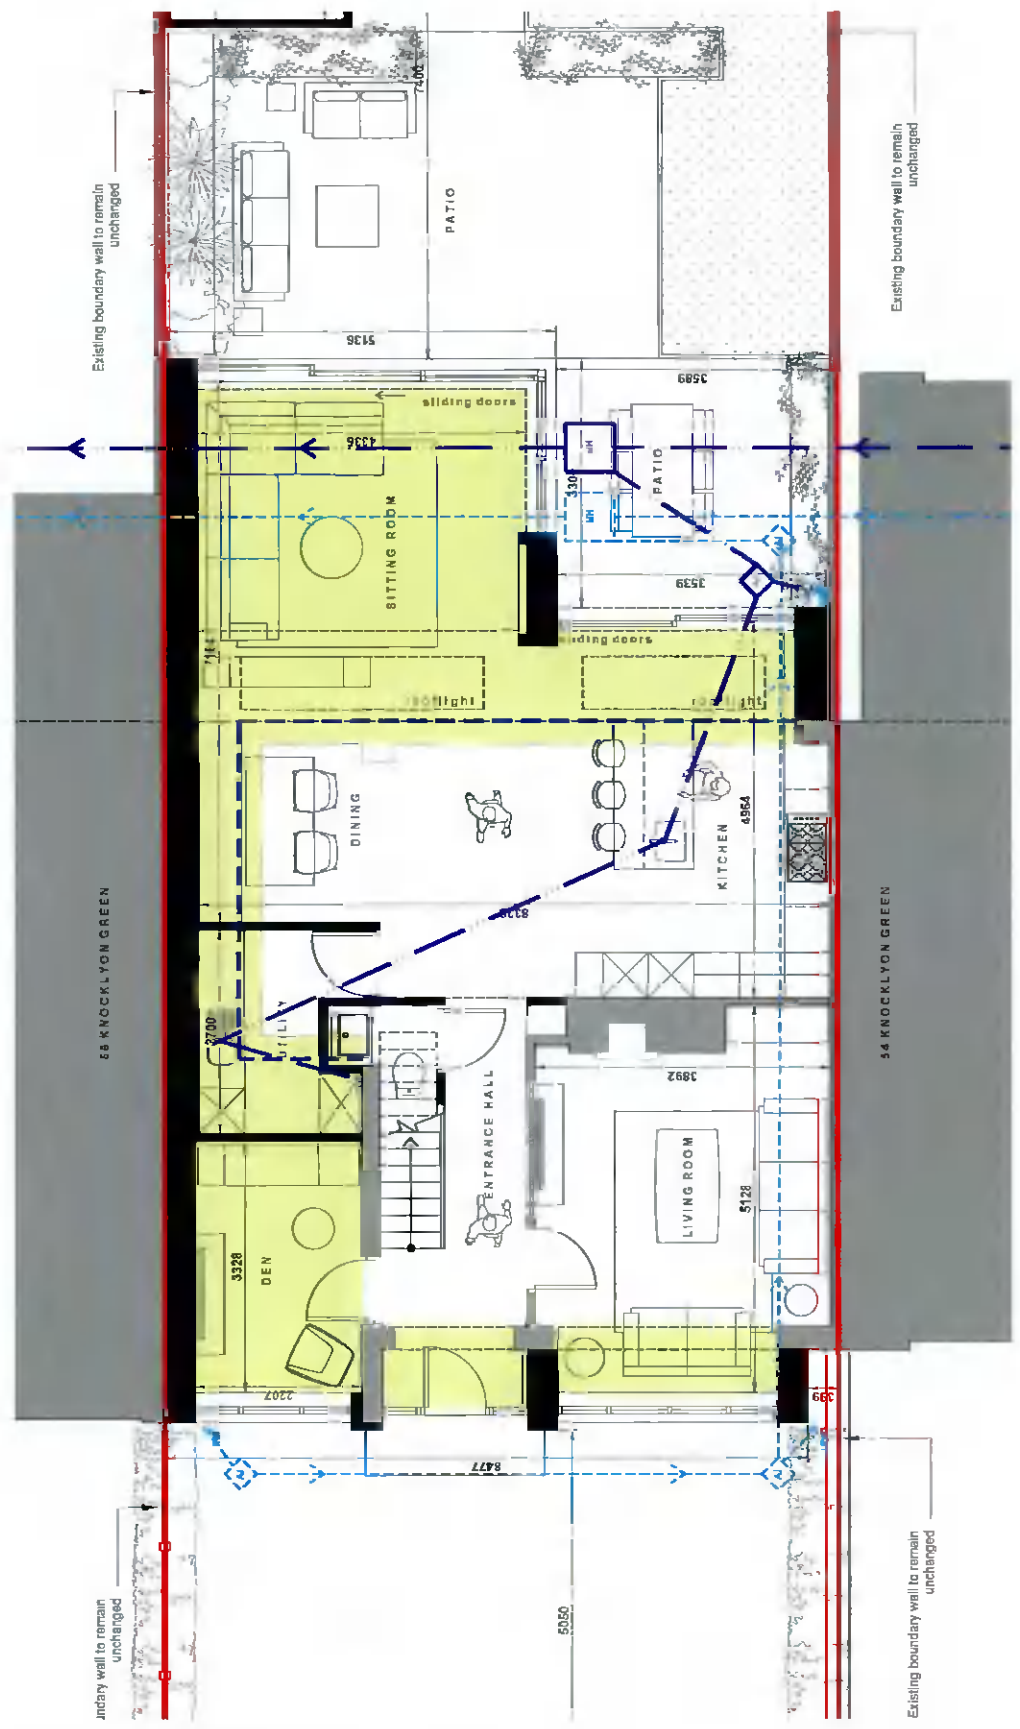


**Proposed GF Drainage plan
 1:100**

EXISTING FOUL MAINS CONNECTION

EXISTING SURFACE WATER MAINS CONNECTION

NOTE: PROPOSED FOUNDATIONS TO ENGINEERS SPEC, EXISTING DRAINAGE TO BE PROTECTED UNDER EXTENSION

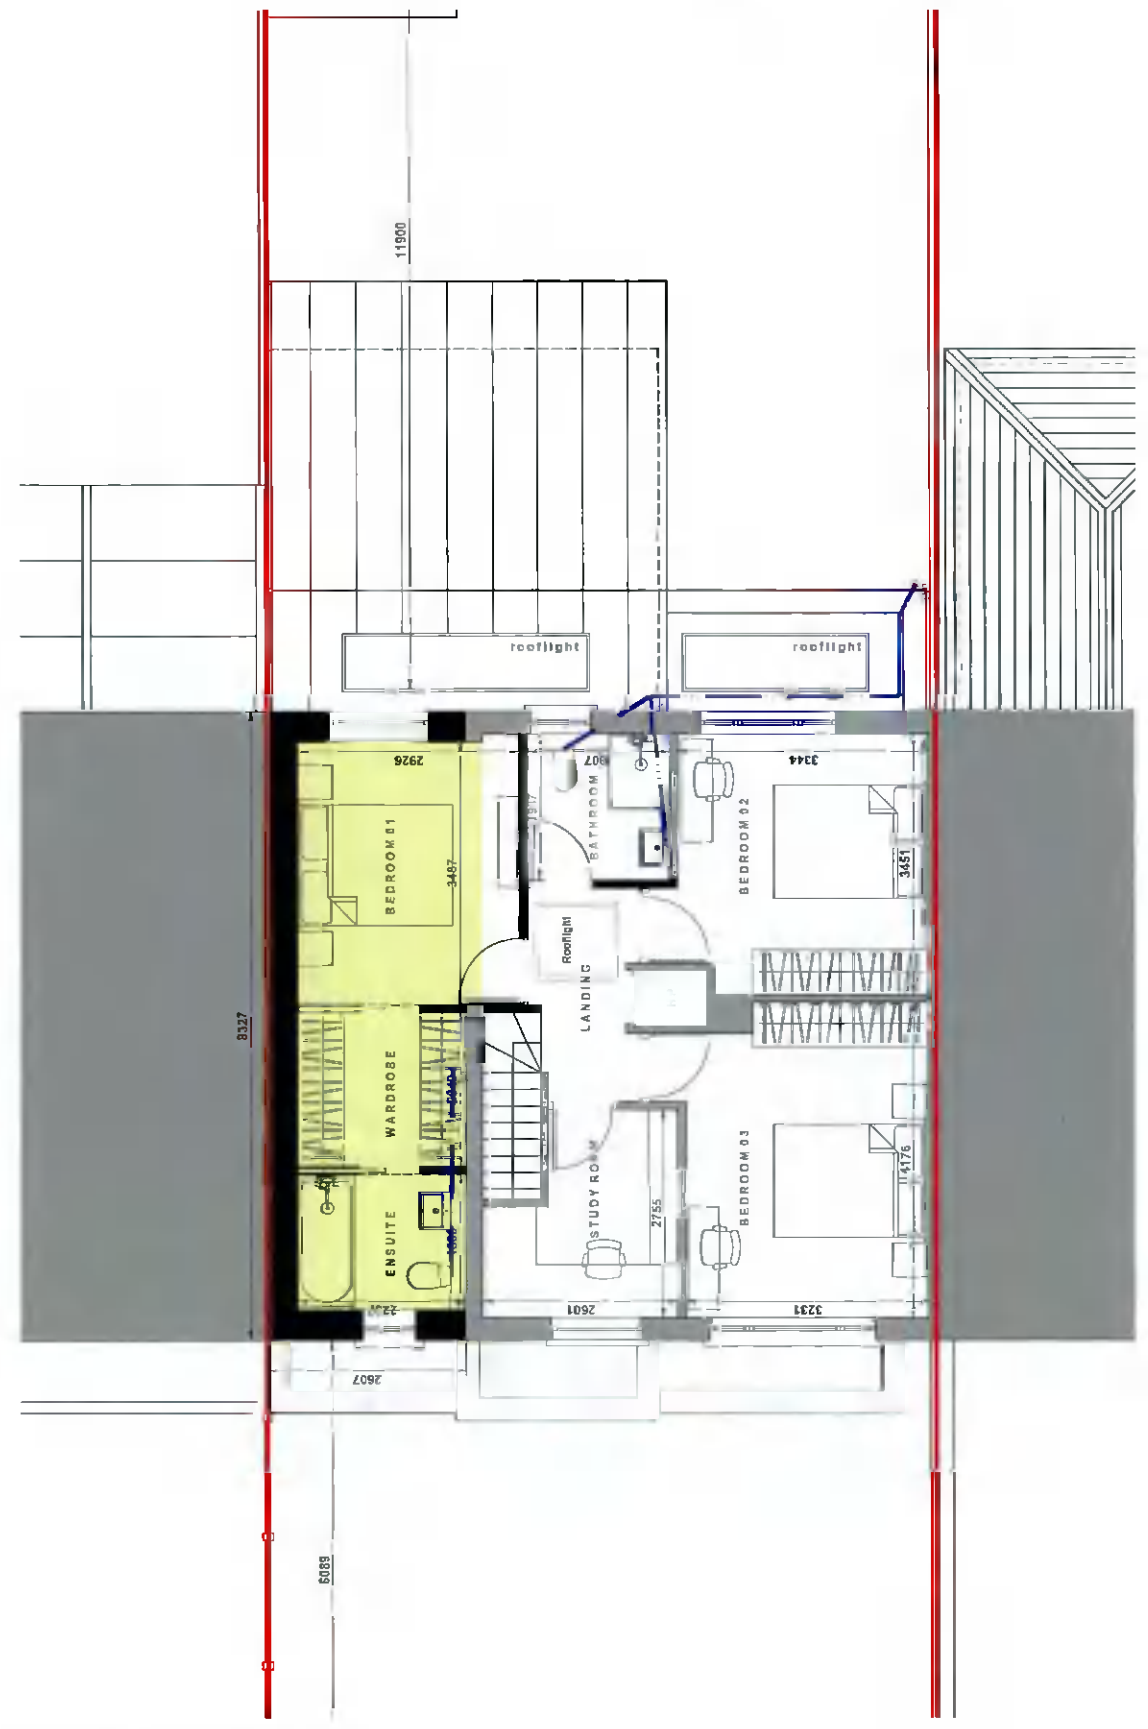

**Proposed FF Drainage plan
 1:100**

Proposed Drainage Plans
 22-279-PD-104
 As shown April 2022 A3

Alan and Niamh MacMenamin
 Extension and refurbishment at 56 Knocklyon Green
NOONAN MORAN ARCHITECTURE