




location of site notice

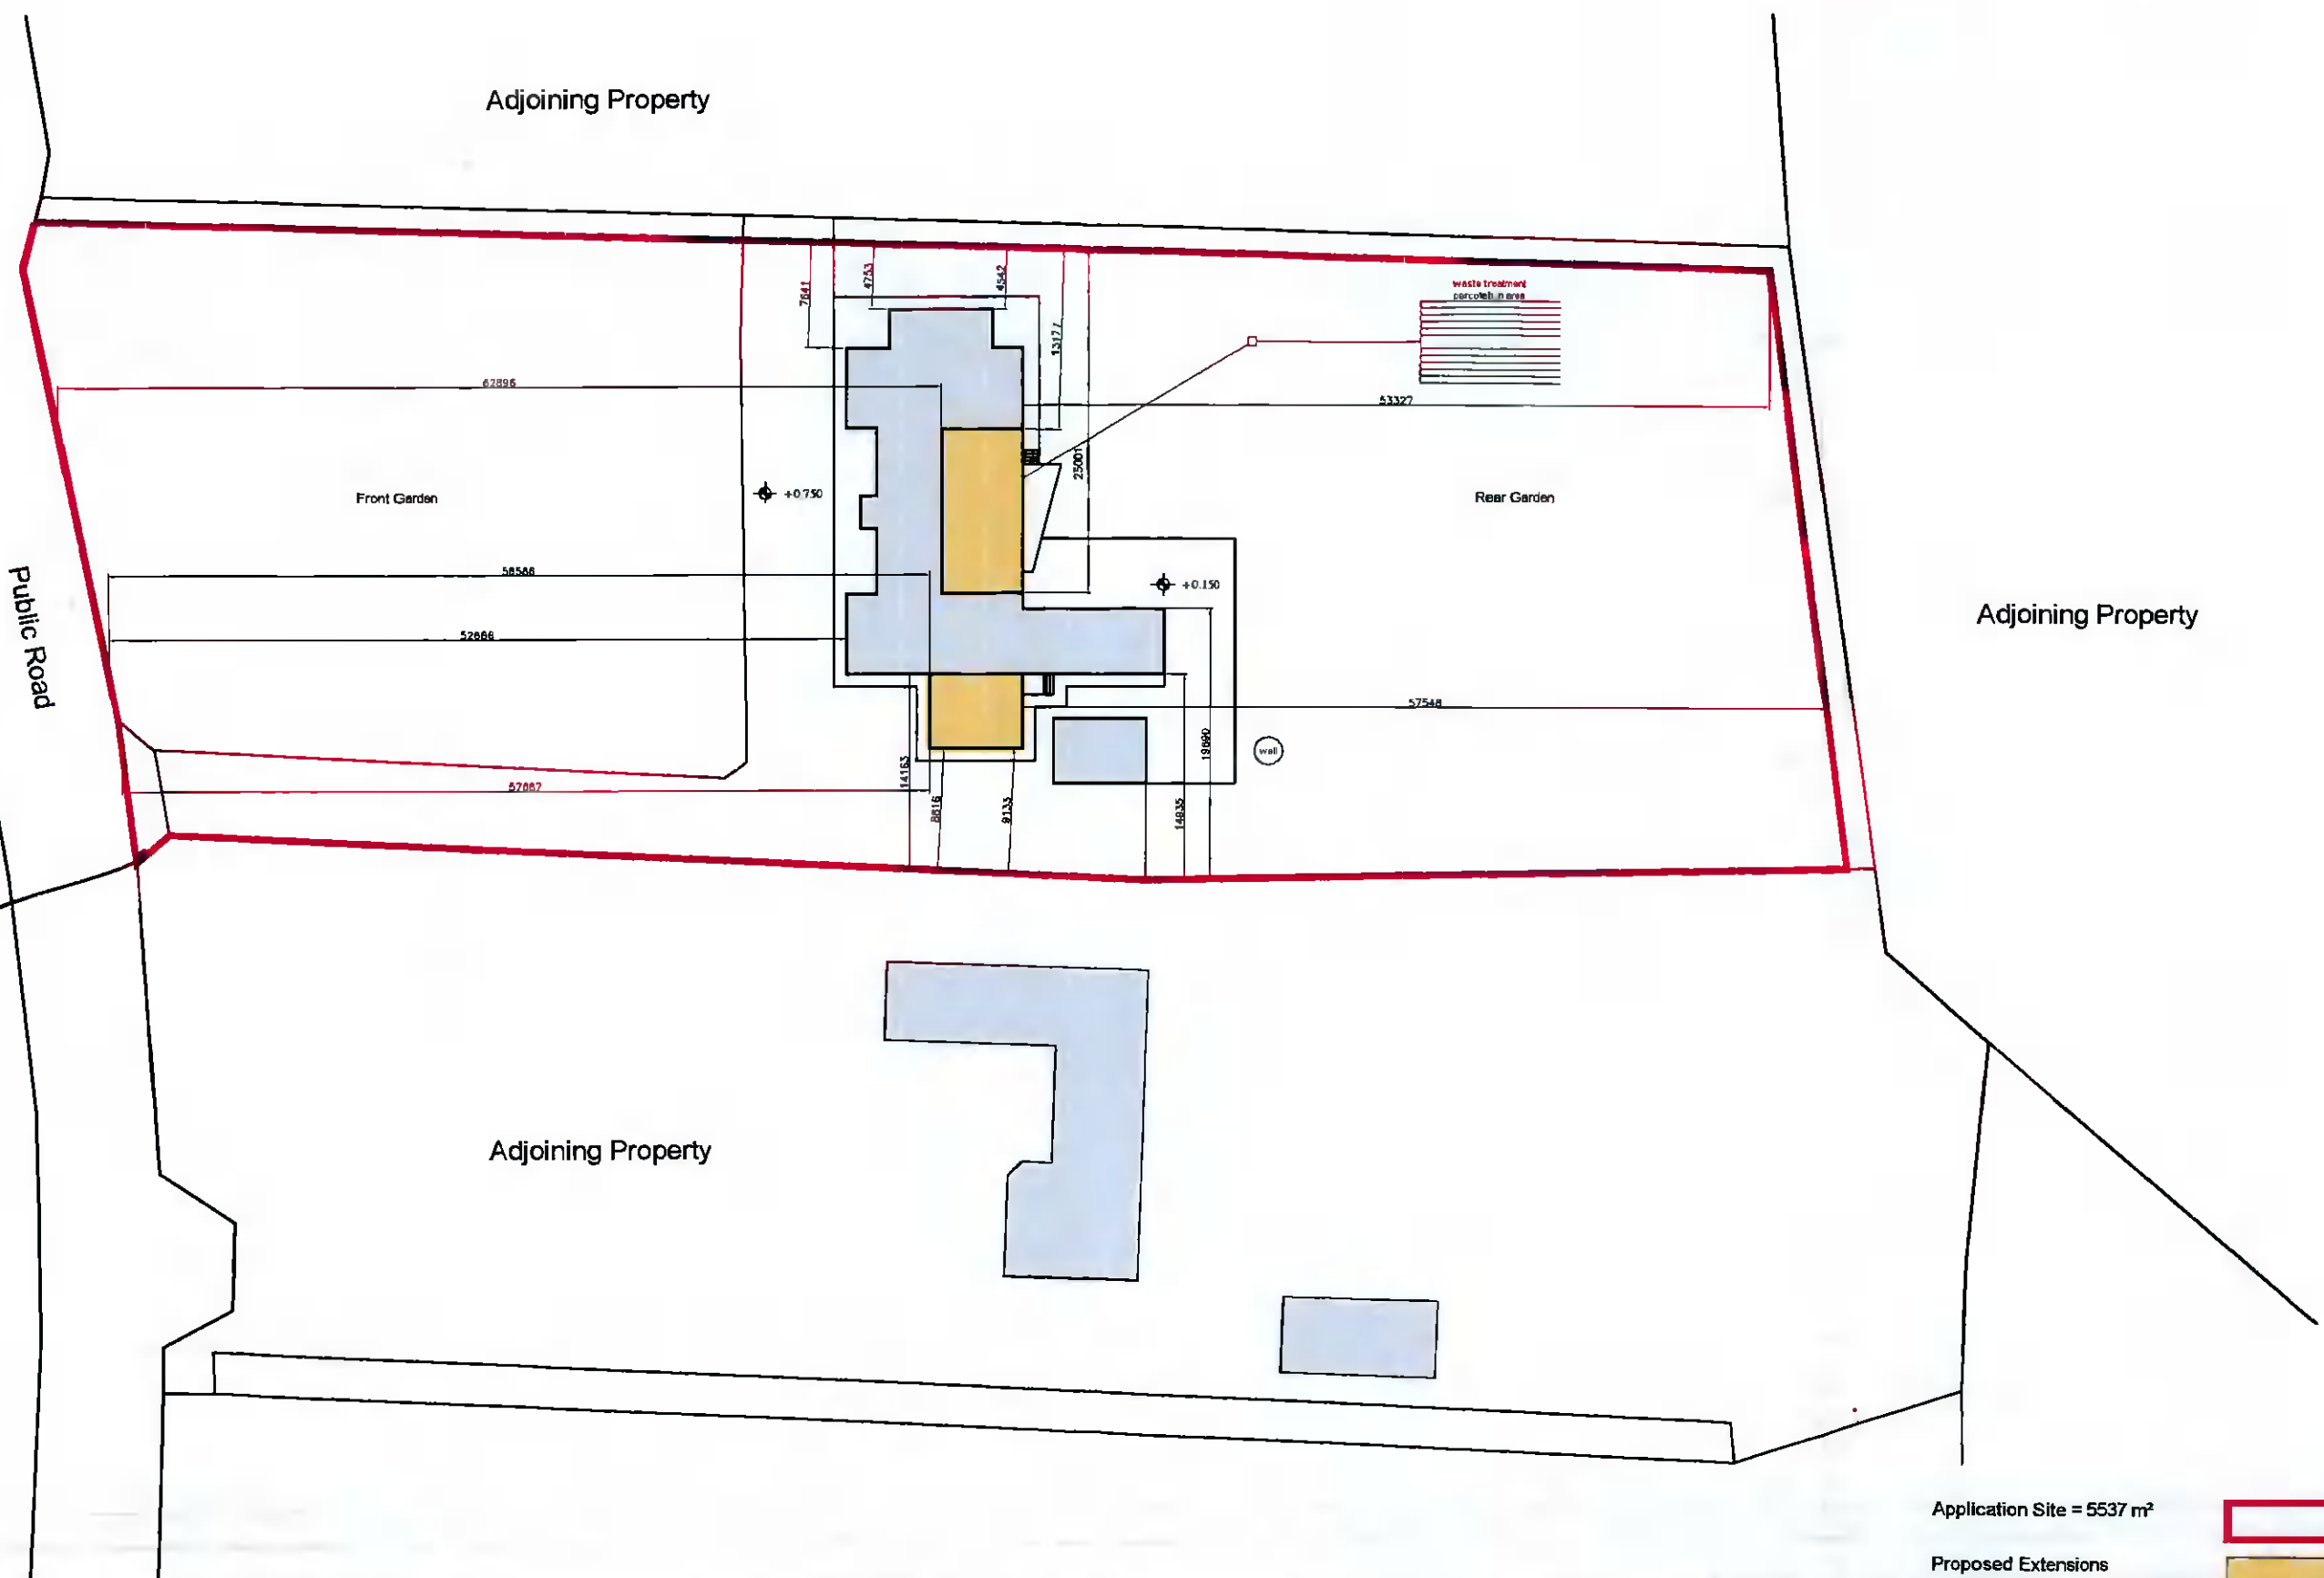

Layout Plan – Proposed
Scale: 1/500

Application Site = 5537 m²

Proposed Extensions

Existing Buildings

Revision	Date	Description

NOTE: THIS DRAWING IS THE COPYRIGHT OF DONAL McNALLY ARCHITECTS
ALL DIMENSIONS TO BE CHECKED ON SITE
ANY DISCREPANCIES TO BE REFERRED BACK TO THE ARCHITECTS

Planning Application Drawing

Job Title:	Farmvile, Kill, Co. Dublin	Drawn:	DMN	DONAL McNALLY ARCHITECTS 6 White Swan Business Centre, SCR, Dublin 8 Tel: 086-081 0818 info@donal-mcnallyarchitects.com
Drawing Title:	Proposed Layout Plan	May 2022	Scale: 1:500	
Drawing No:	22.11 / PI / 001	Rev:	-----	