


Side Elevation --  
Proposed  
Scale: 1/125

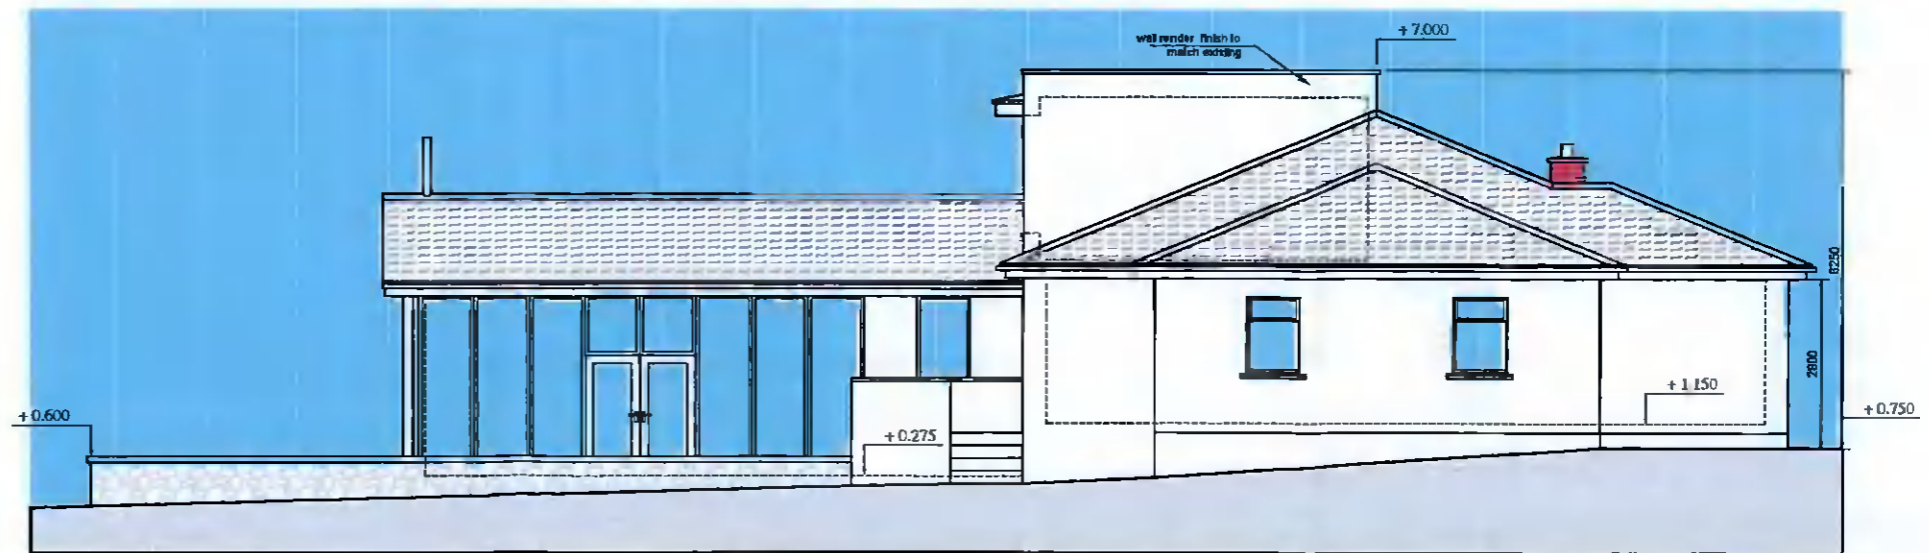

Side Elevation --  
Proposed  
Scale: 1/125

Revision	Date	Description

NOTE: THIS DRAWING IS THE COPYRIGHT OF DONAL McNALLY ARCHITECTS  
ALL DIMENSIONS TO BE CHECKED ON SITE  
ANY DISCREPANCIES TO BE REFERRED BACK TO THE ARCHITECTS

Planning Application Drawing

Job Title:	Farmvale, Kil, Co. Dublin	Drawn:	DMN	DONAL McNALLY ARCHITECTS 6 White Swan Business Centre, SCR, Dublin 8 Tel: 01-856 5814 info@donal-mcnally-architects.com
Drawing Title:	Proposed Side Elevations	Scale:	1:125	
Drawing No:	22.11 / Pl / 009	Rev:	-----	
		May 2022		