


**Contextual Elevation -- Proposed**

Scale: 1/200

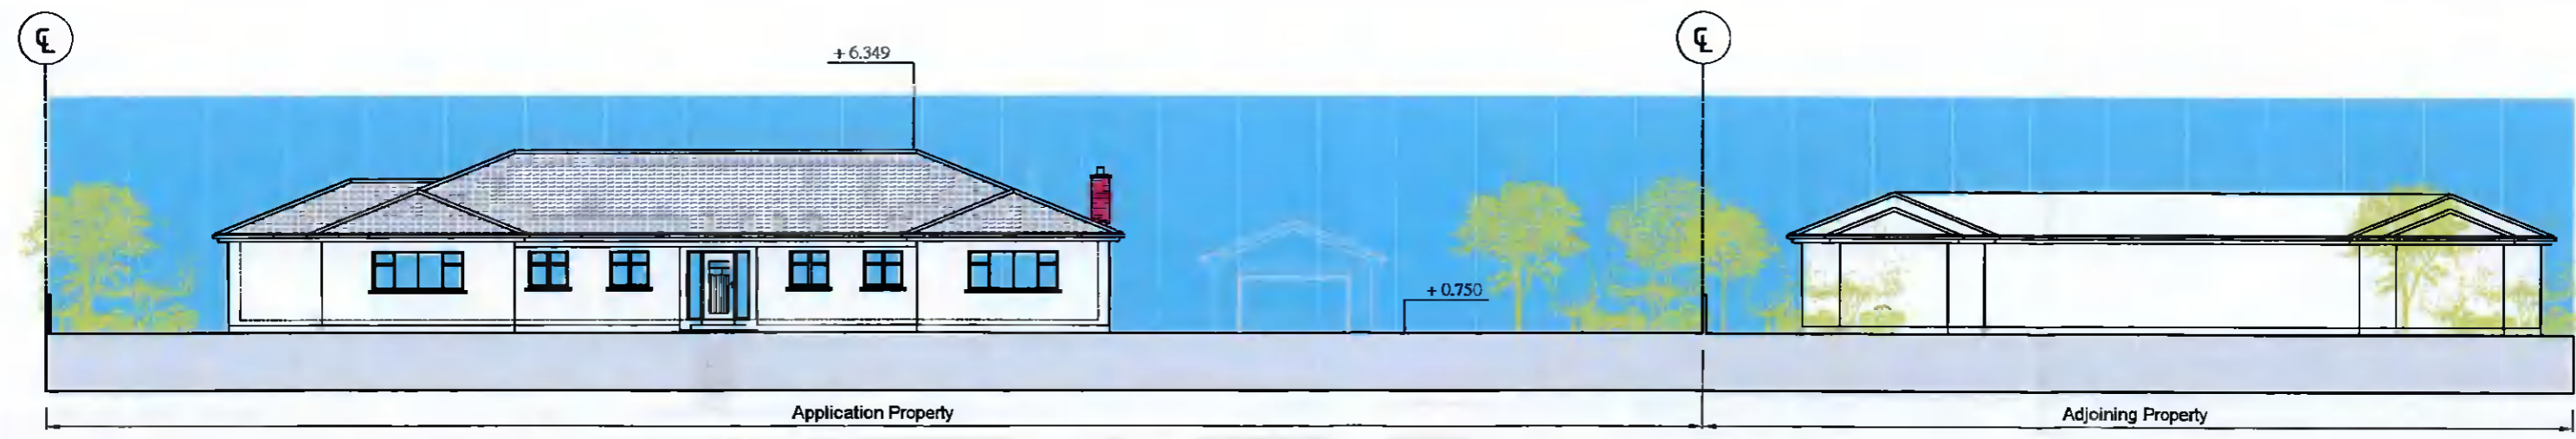

**Contextual Elevation -- Existing**

Scale: 1/200

Revision	Date	Description

NOTE: THIS DRAWING IS THE COPYRIGHT OF DONAL McNALLY ARCHITECTS  
 ALL DIMENSIONS TO BE CHECKED ON SITE  
 ANY DISCREPANCIES TO BE REFERRED BACK TO THE ARCHITECTS

Planning Application Drawing

Job Title:	Farmvale, Kill, Co. Dublin	Drawn:	DMN	<b>DONAL McNALLY ARCHITECTS</b> 6 White Swan Business Centre, SCR, Dublin 8 Tel: 01-811 1118 email: info@donalmcnally.com
Drawing Title:	Existing & Proposed Contextual Elevation	May 2022	Scale: 1:200	
Drawing No:	22.11 / PI / 011	Rev:	-----	