



GENERAL NOTES
 Do not scale from drawing. Use figured dimensions only. All dimensions and levels must be verified on site before proceeding with works. The Architect must be notified of any discrepancies. Drawings copyright of Colleen Payne Architects.

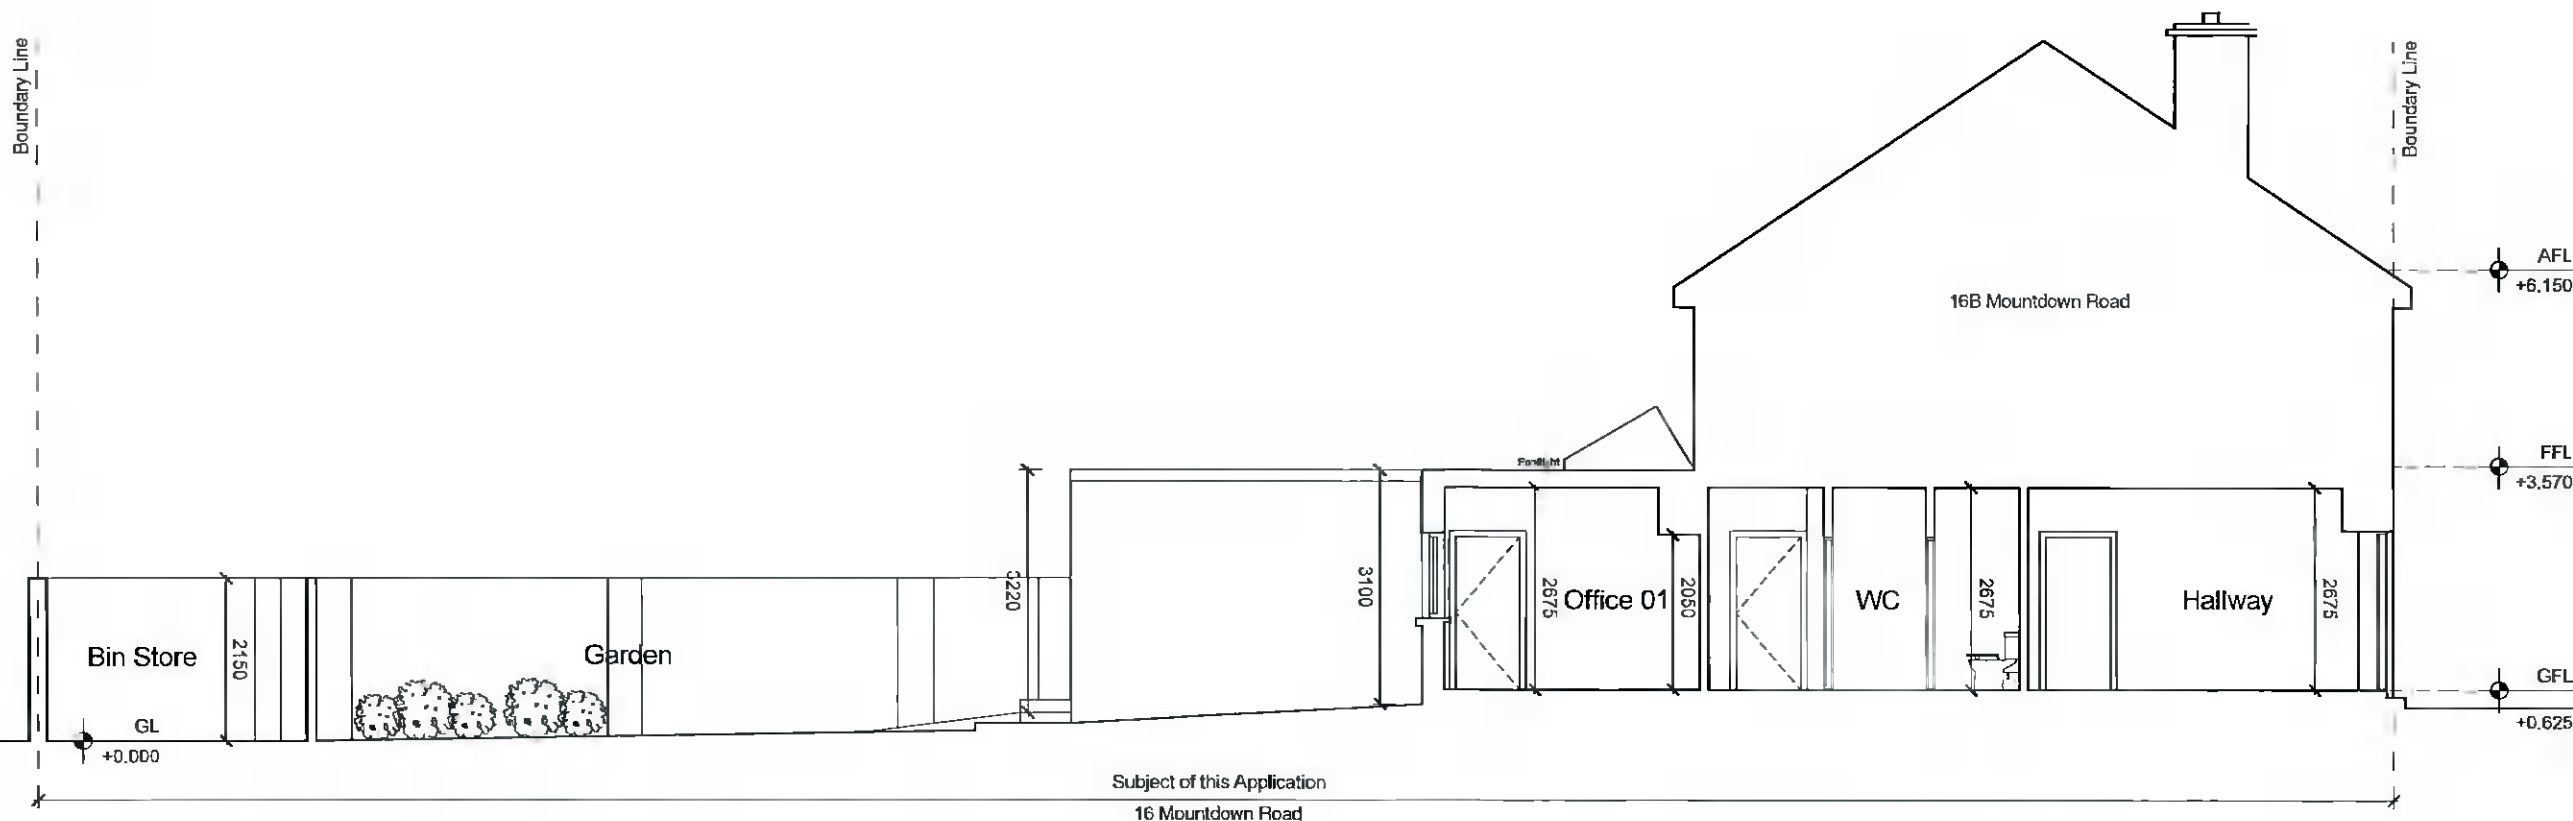

EXISTING SECTION AA
 GROUND FLOOR UNIT

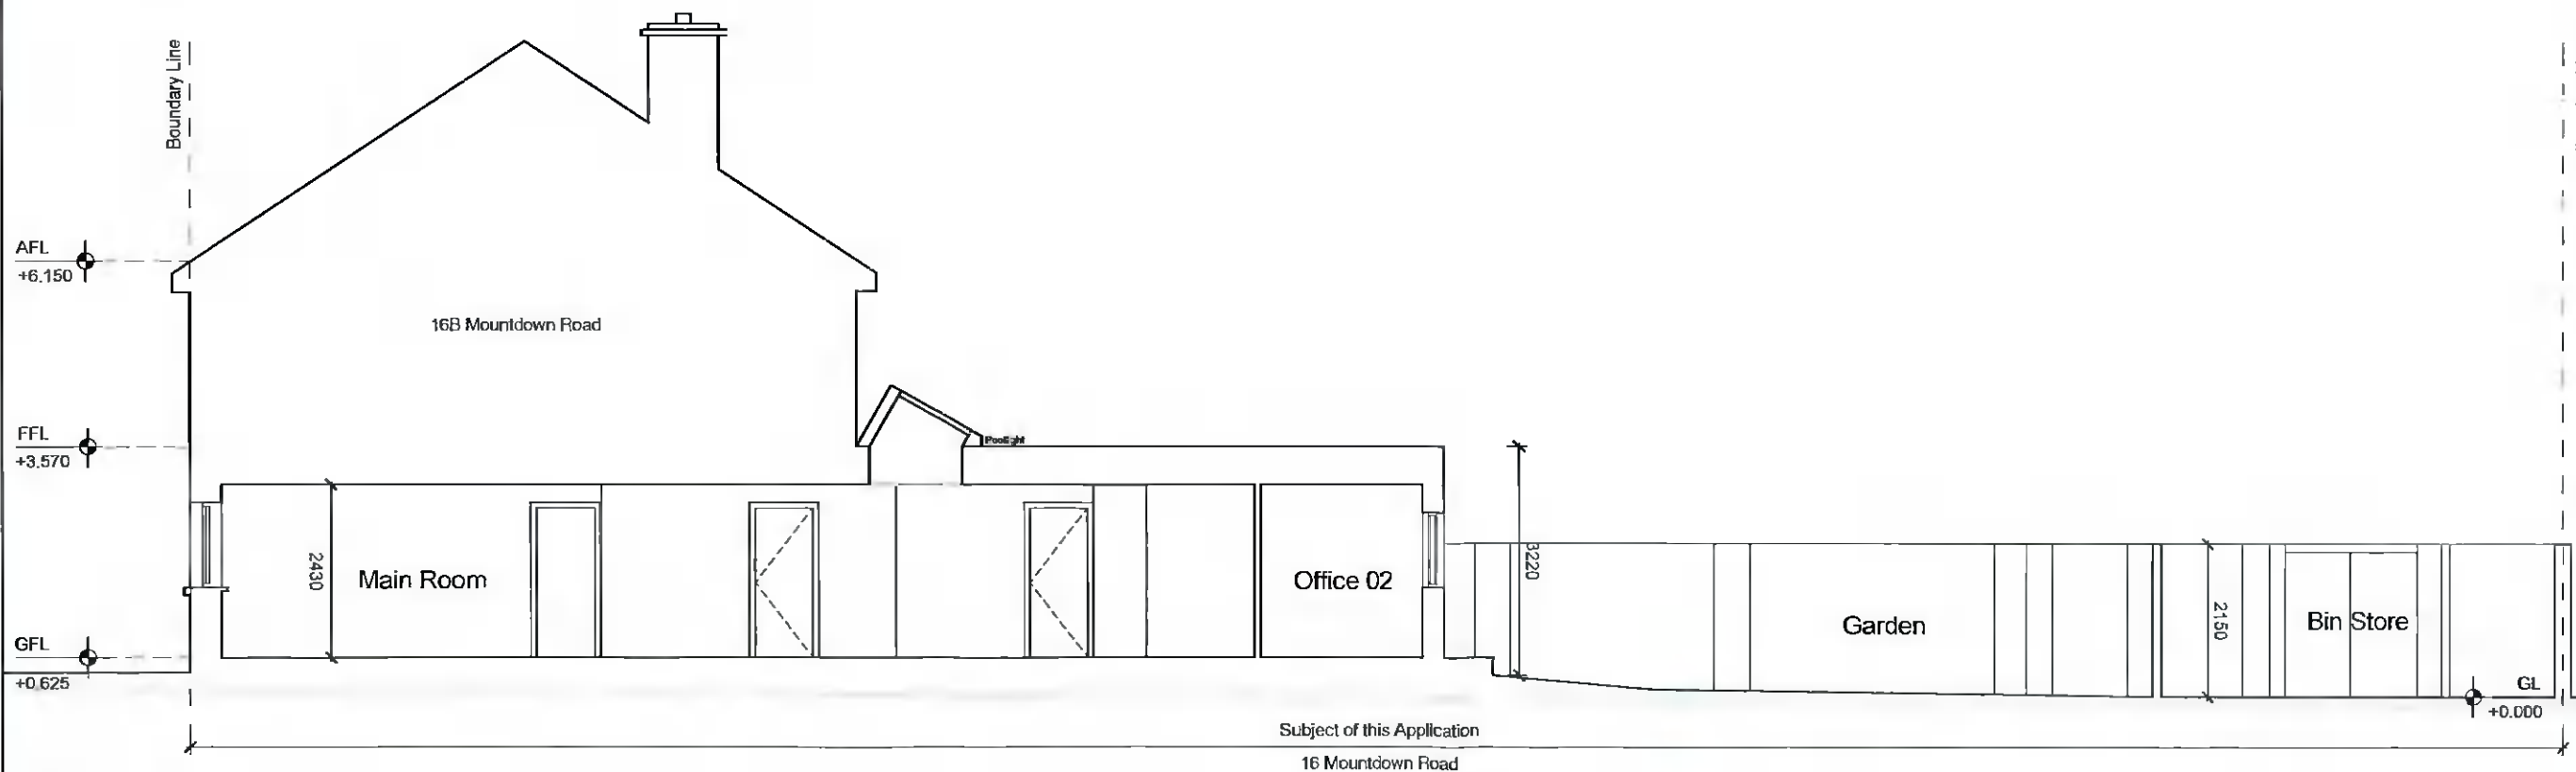

EXISTING SECTION BB
 GROUND FLOOR UNIT



Rev	Date	Comment
C	-	-
B	-	-
A	-	-

Matthew Byrne - B Arch
1-25-2020-033
 matbyrne2009@tiscali.ie

Project:
 Planning Application
 16 Mountdown Road, Whitehall, Dublin 12.
 D12 F166

Drawings:
 EXISTING SITE SECTIONS

Drawn	Date	Scale
MB	03.05.22	1:100

Drawing number: 211107_SK_201