



GENERAL NOTES
 Do not scale from drawing. Use figured dimensions only. All dimensions are in millimeters. The Architect must be notified of any discrepancies. Drawings copyright © Cullen Payne Architects.

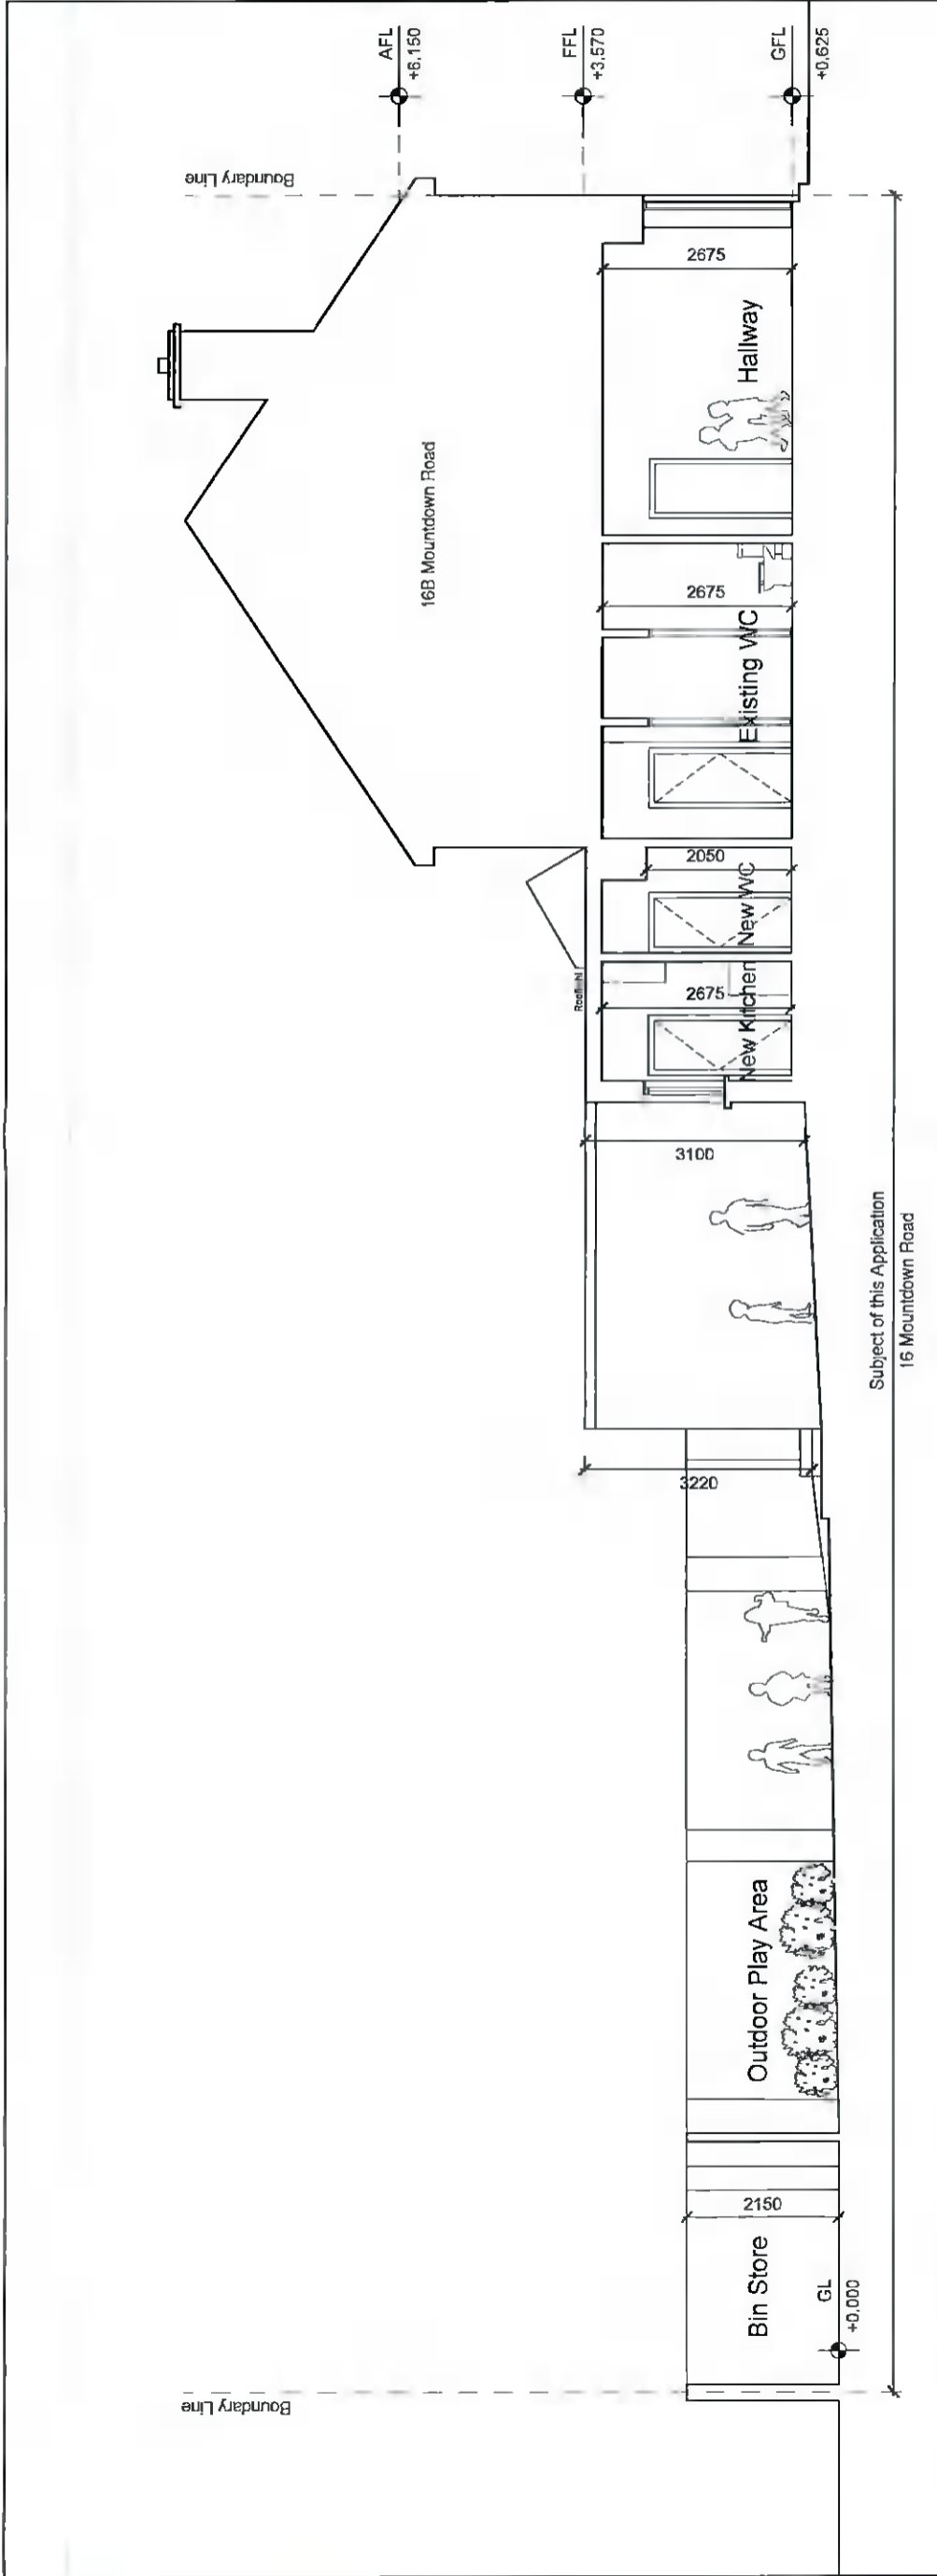

PROPOSED SECTION AA
GROUND FLOOR UNIT

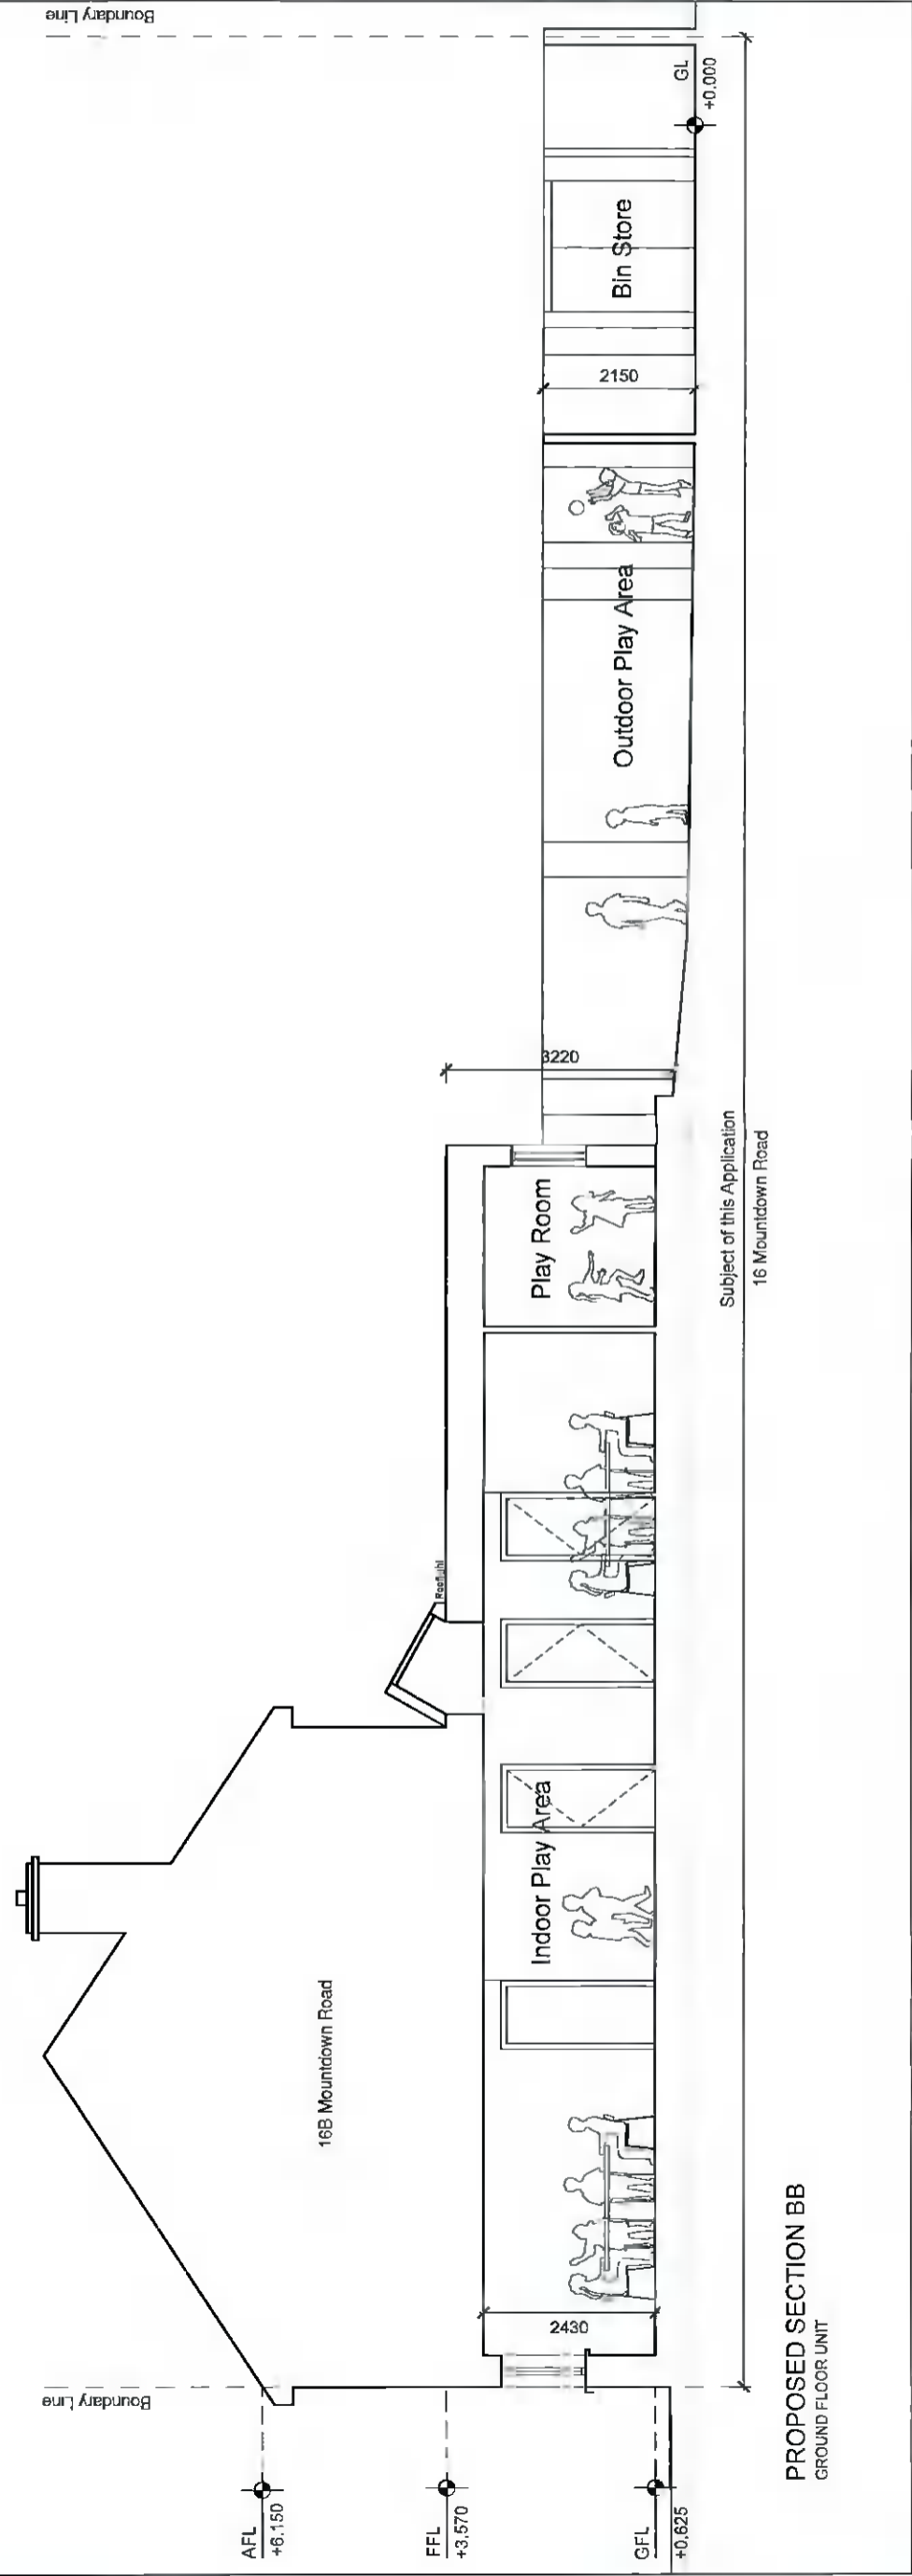

PROPOSED SECTION BB
GROUND FLOOR UNIT

Project		Matthew Byrne - B Arch	
Client		Matthew Byrne - B Arch	
Date		03.05.22	
Scale		1:100	
Drawing number		211107_SK_200	

Project: Planning Application
 15 Mountdown Road, Whitehall, Dublin 12.
 D12 P166

PROPOSED SITE SECTIONS