




Existing Front (South) Elevation 1:200

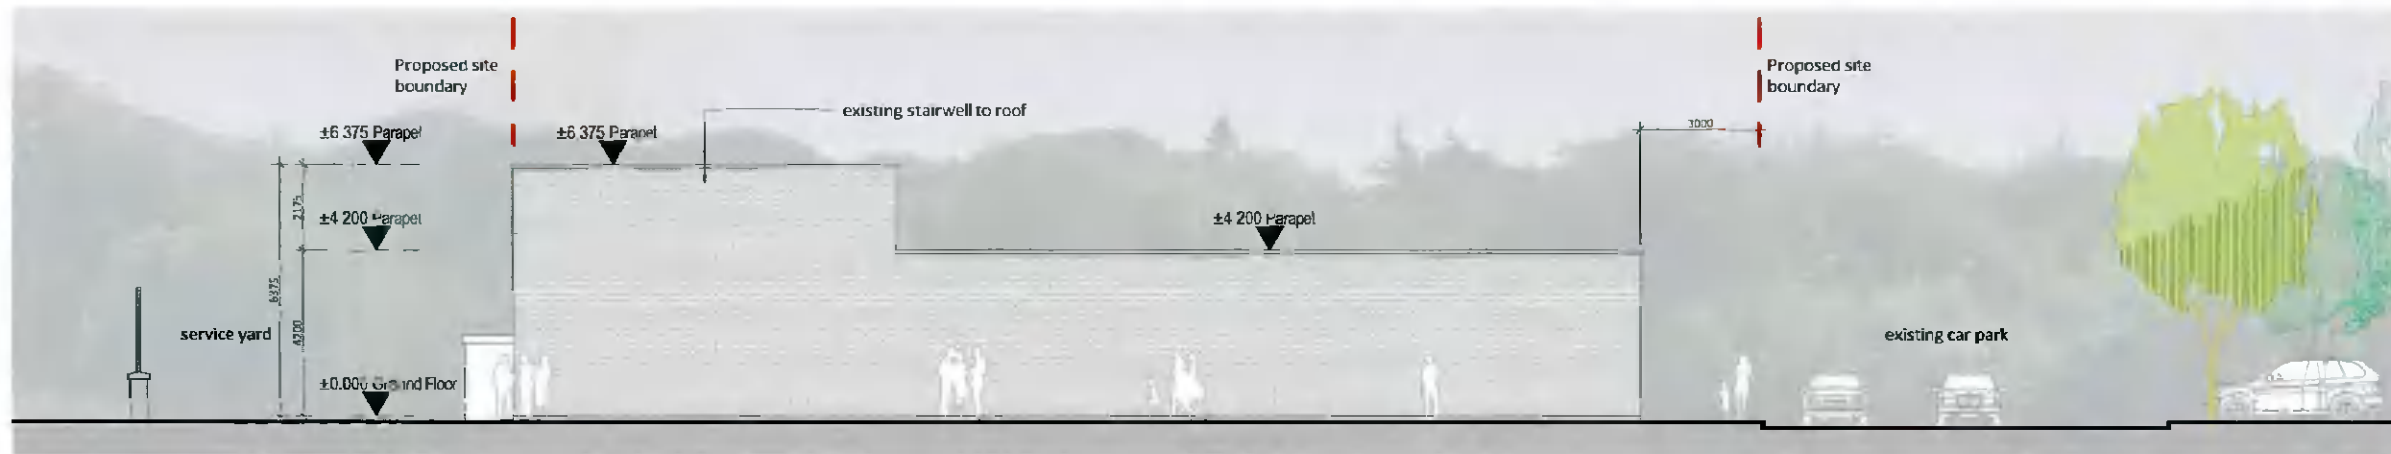


Existing Side (West) Elevation 1:200

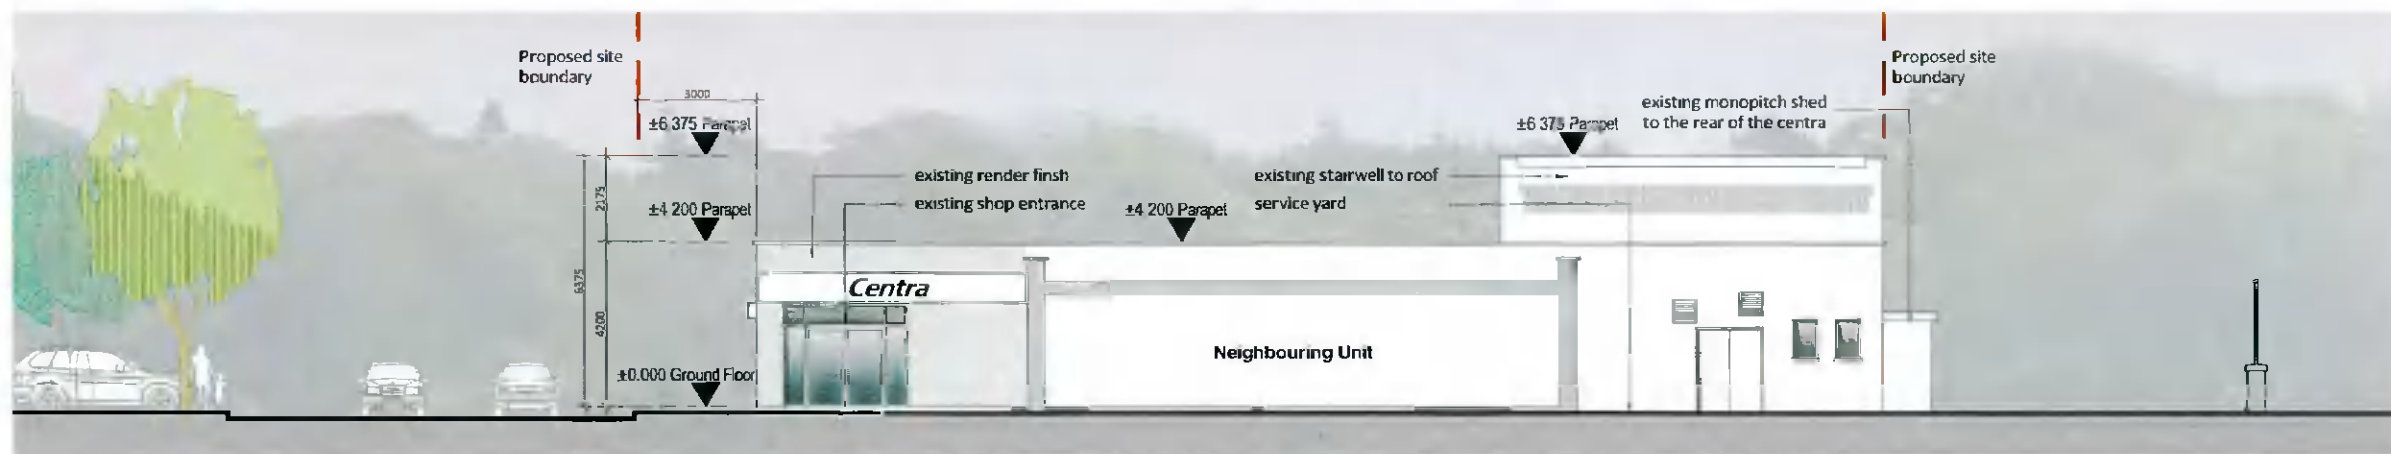

Existing Side (East) Elevation 1:200

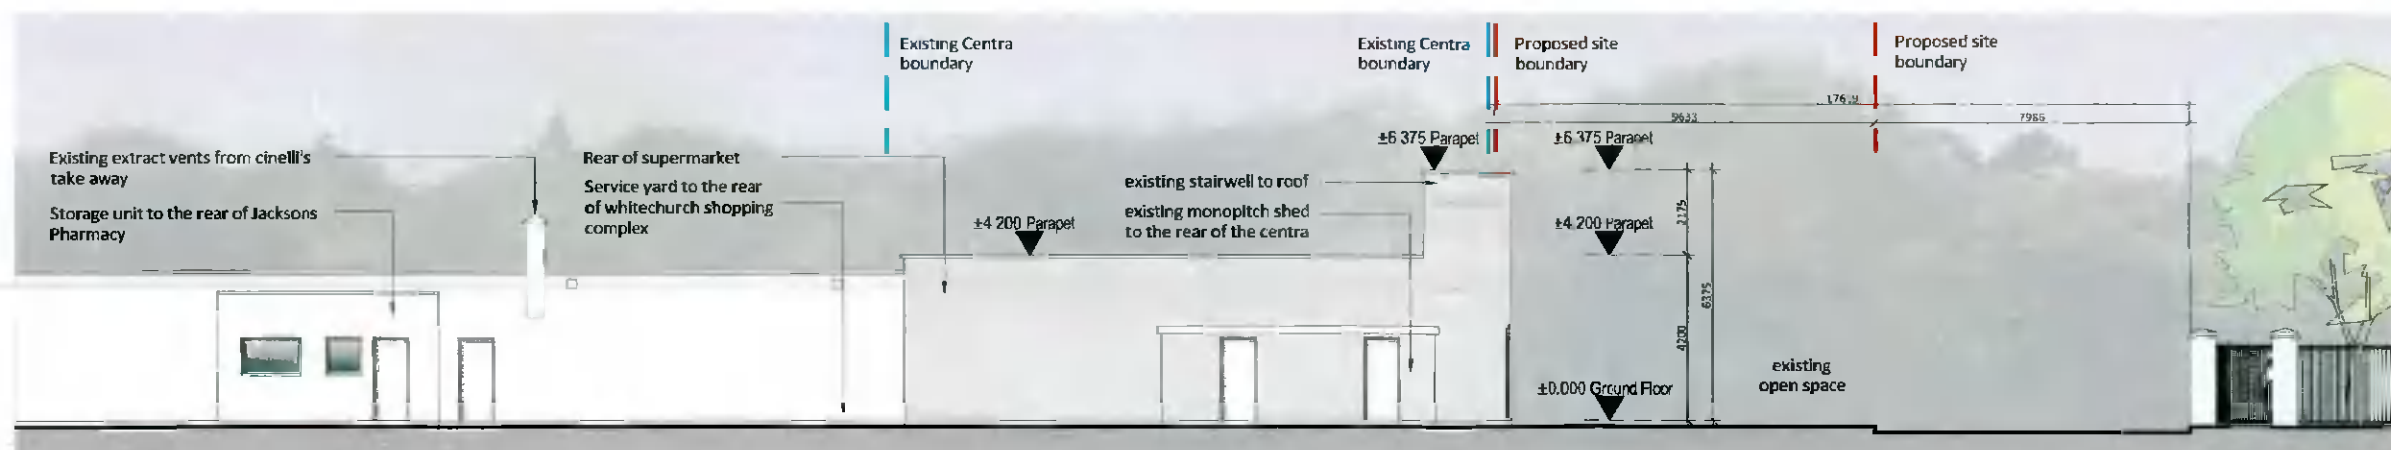

Existing Rear (North) Elevation 1:200

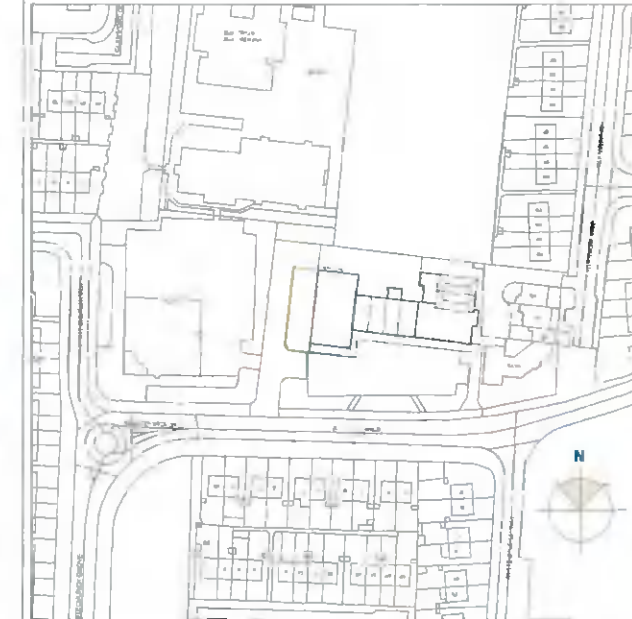

KEY PLAN NTS

Proposed Site Boundary 303.3m<sup>2</sup>  
 Site Ownership 494.9m<sup>2</sup>

PROJECT  
**WHITECHURCH SHOPPING CENTRE,  
 RATHFARNHAM**

CLIENT  
**DAMIEN & PETER FUREY**

**DDA** 62 Brighton Square, Rathgar,  
 Dublin 6, D06A TV29

Tel: +353 (0)1 460 0469  
 Email: info@ddaarch.ie  
 Web: www.ddaarch.ie

**RIAI**  
 Registered Architect

DRAWING TITLE  
**EXISTING ELEVATIONS**

SCALE @ A3: 1:200 STAGE: **PLANNING SUBMISSION**

DRAWN BY: AC CHECKED: PD

PROJECT NO: 22-004 DATE: April 2022

DRAWING NO: 22-004-P-1.005 REVISION: -